




1a. Map of Areas Approved for Track Maintenance on The Dasher Station

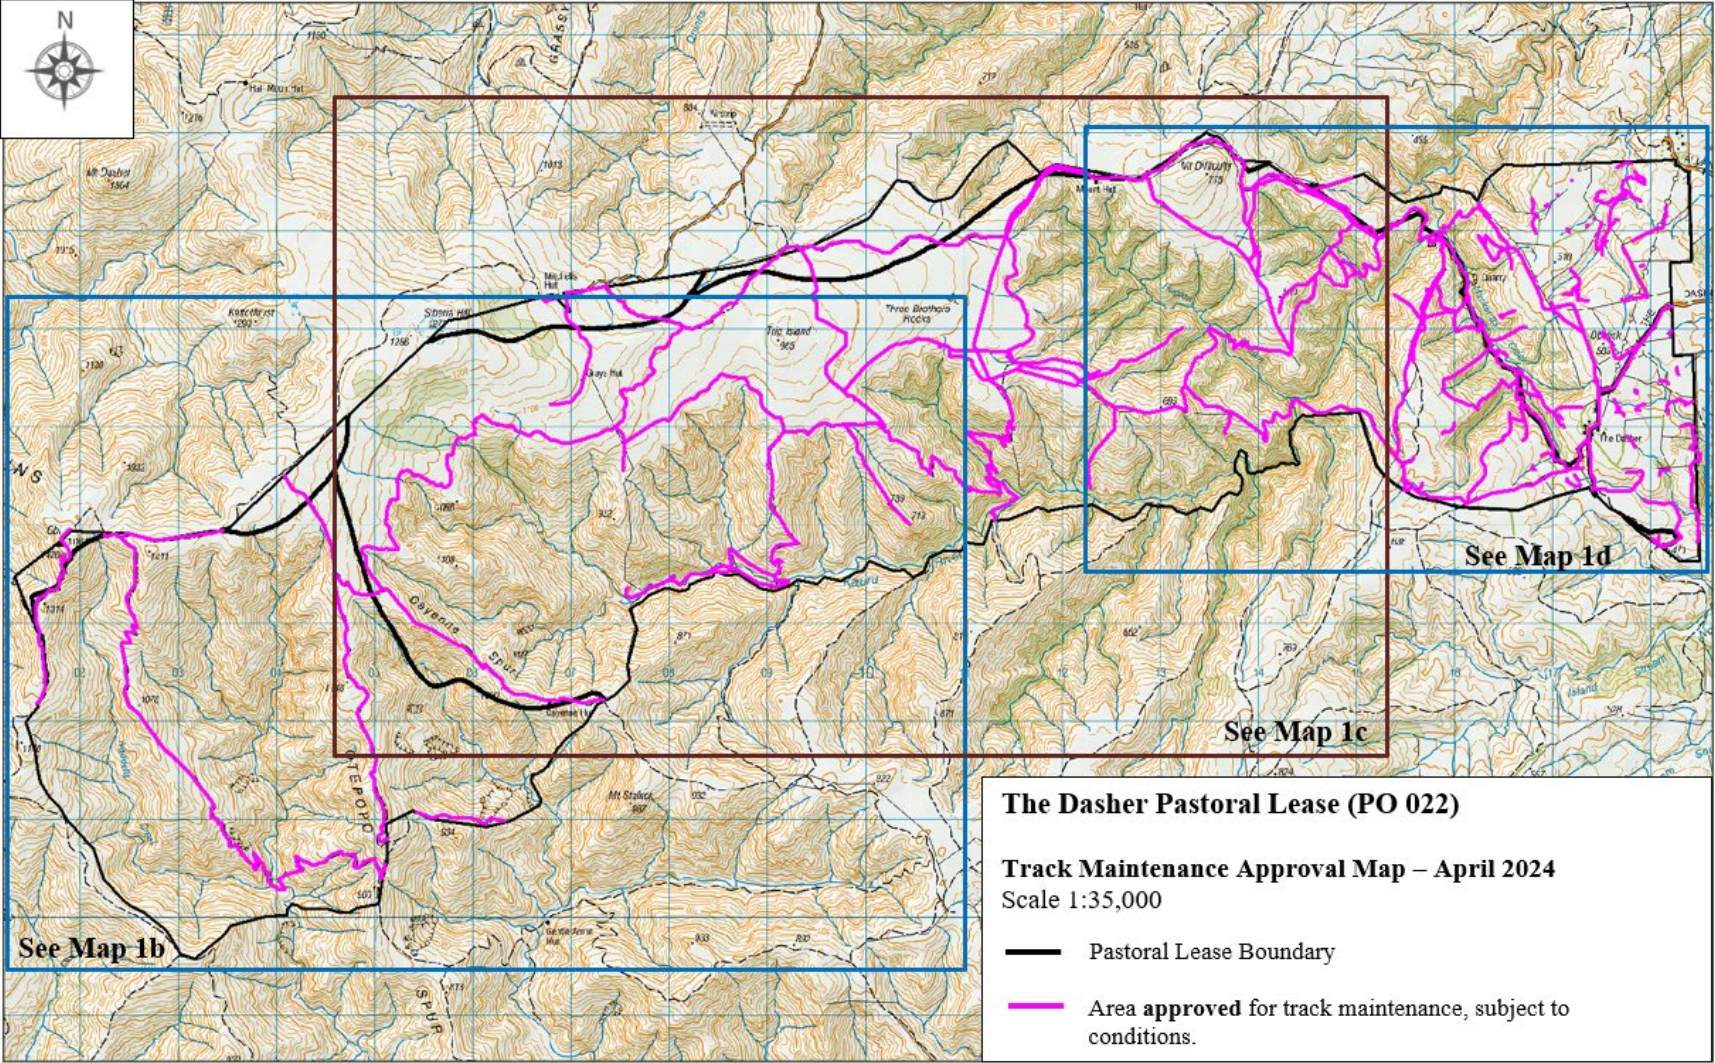

Map 1b – Western End of The Dasher (Scale 1:21,500)

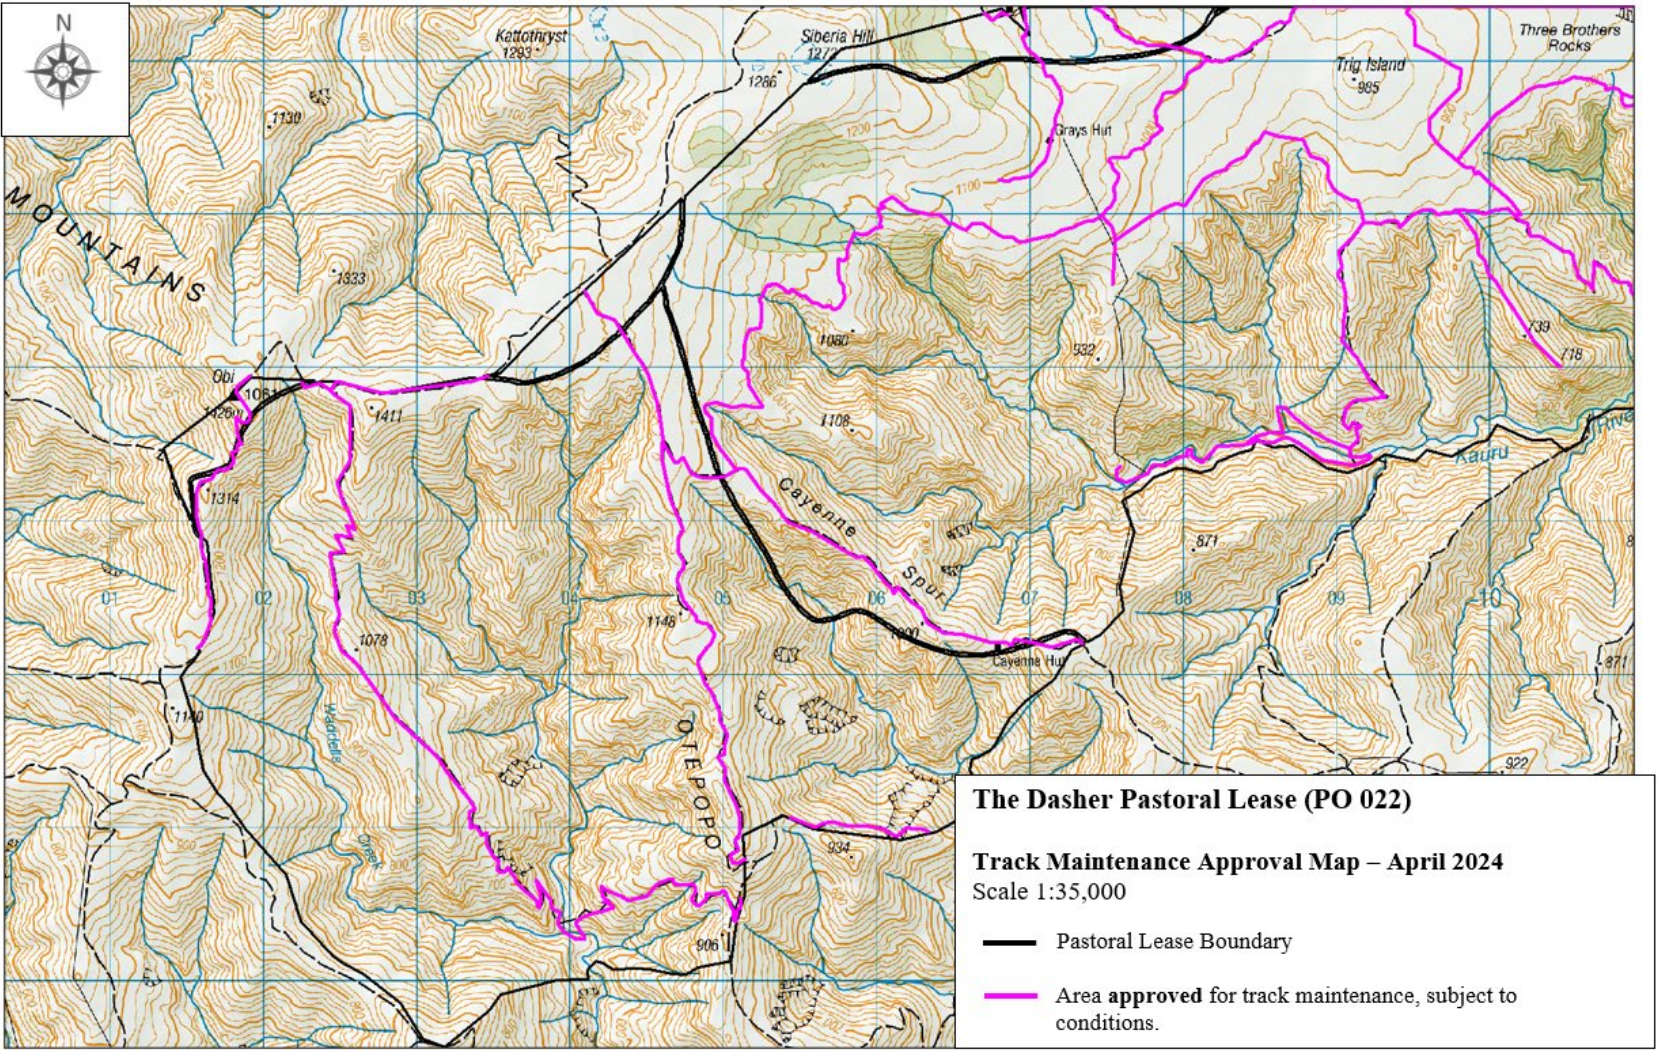

Map 1c – Middle Sections of The Dasher (Scale 1:21,500)

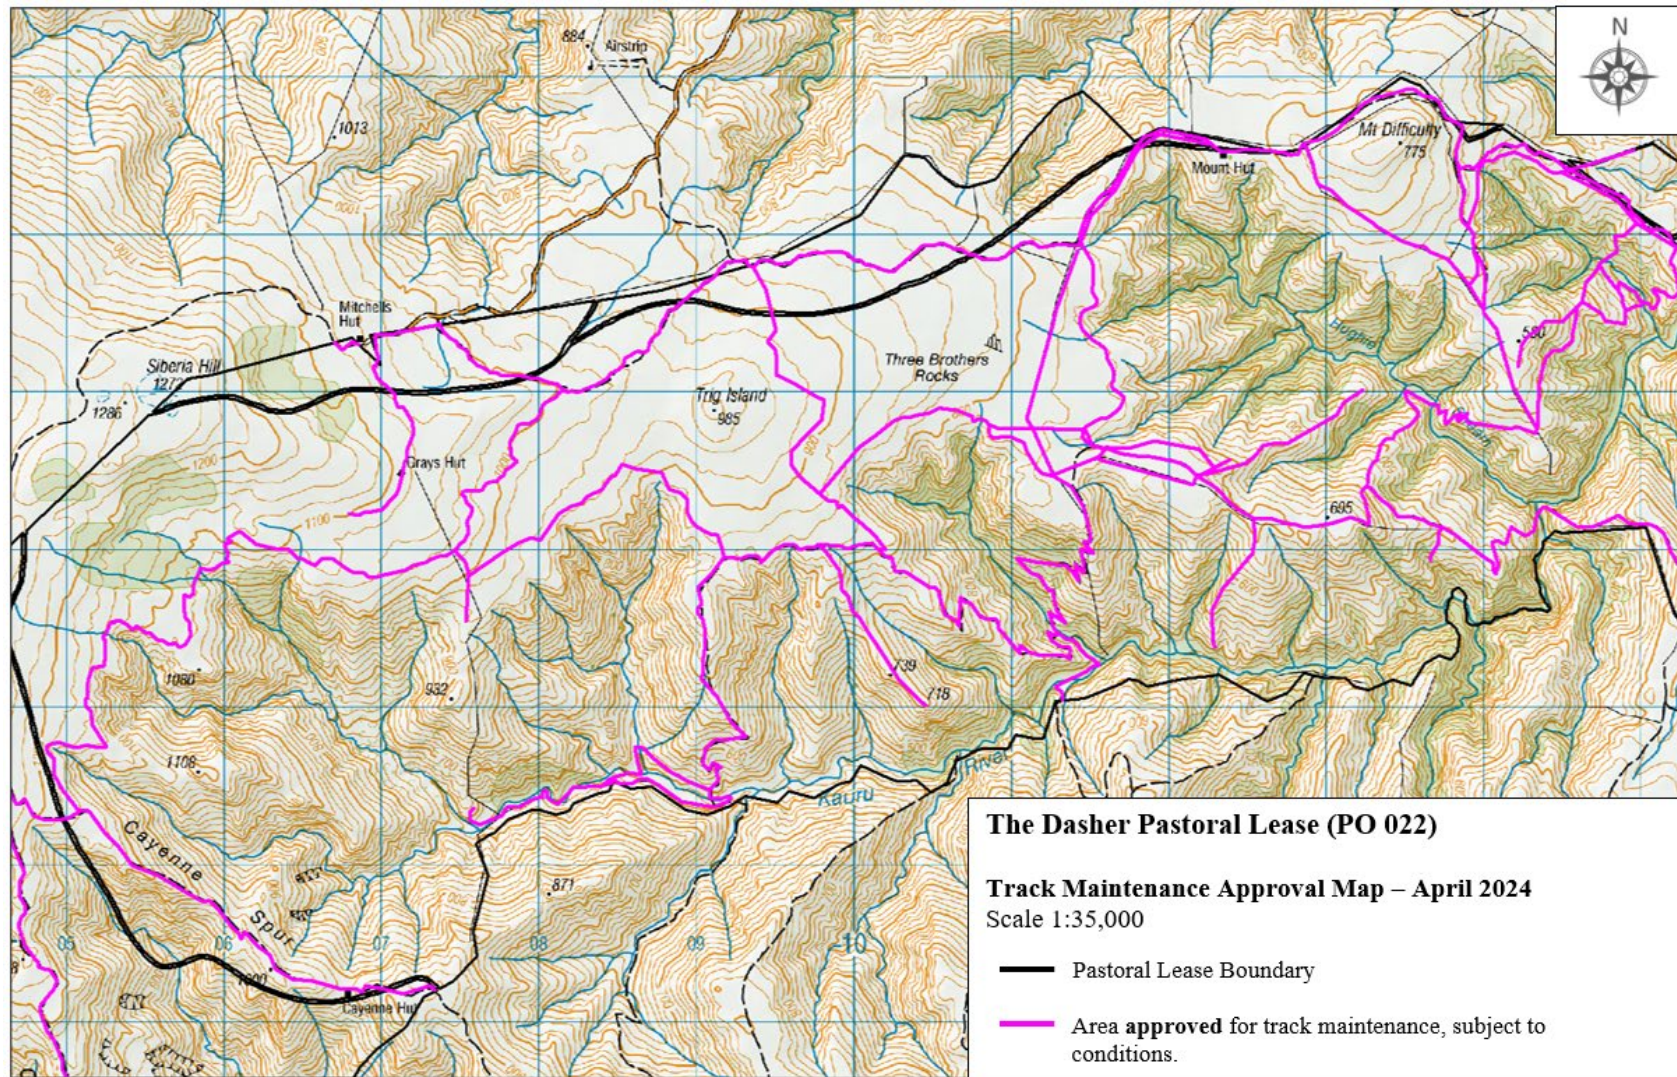

Map 1d – Eastern End of The Dasher (Scale 1:15,000)

