

SURVETED			APPROVED		DATE				
DESIGNED	TB	14/08/24	9	SF					
DRAWN	TB	15/08/24							
CHECKED	SF	05/11/24	05/11/24						
REVISION		CHANGES		CHECKED	DATE				
			-						

PROJECT DATUMS:

TOITU TE WHENUA LAND INFORMATION NEW ZEALAND

Auckland Vertical Datum 1946 New Zealand Transverse Merca

FORMER TOKANUI HOSPITAL **DEMOLITION AND REMEDIATION PROJECT** 

> INDICATIVE VEGETATION REMOVAL PLAN



## Fraser

AUCKLAND.

..09 278 7078


HAWKE'S BAY CHRISTCHURCH .06 211 2766 .03 358 5936


03 428 3292 03 222 1132 ..07 220 9277

www.fraserthomas.co.nz

The copyright of this design and drawing is vested in Fraser Thomas Ltd, unless otherwise indicated.

#### FOR RESOURCE CONSENT

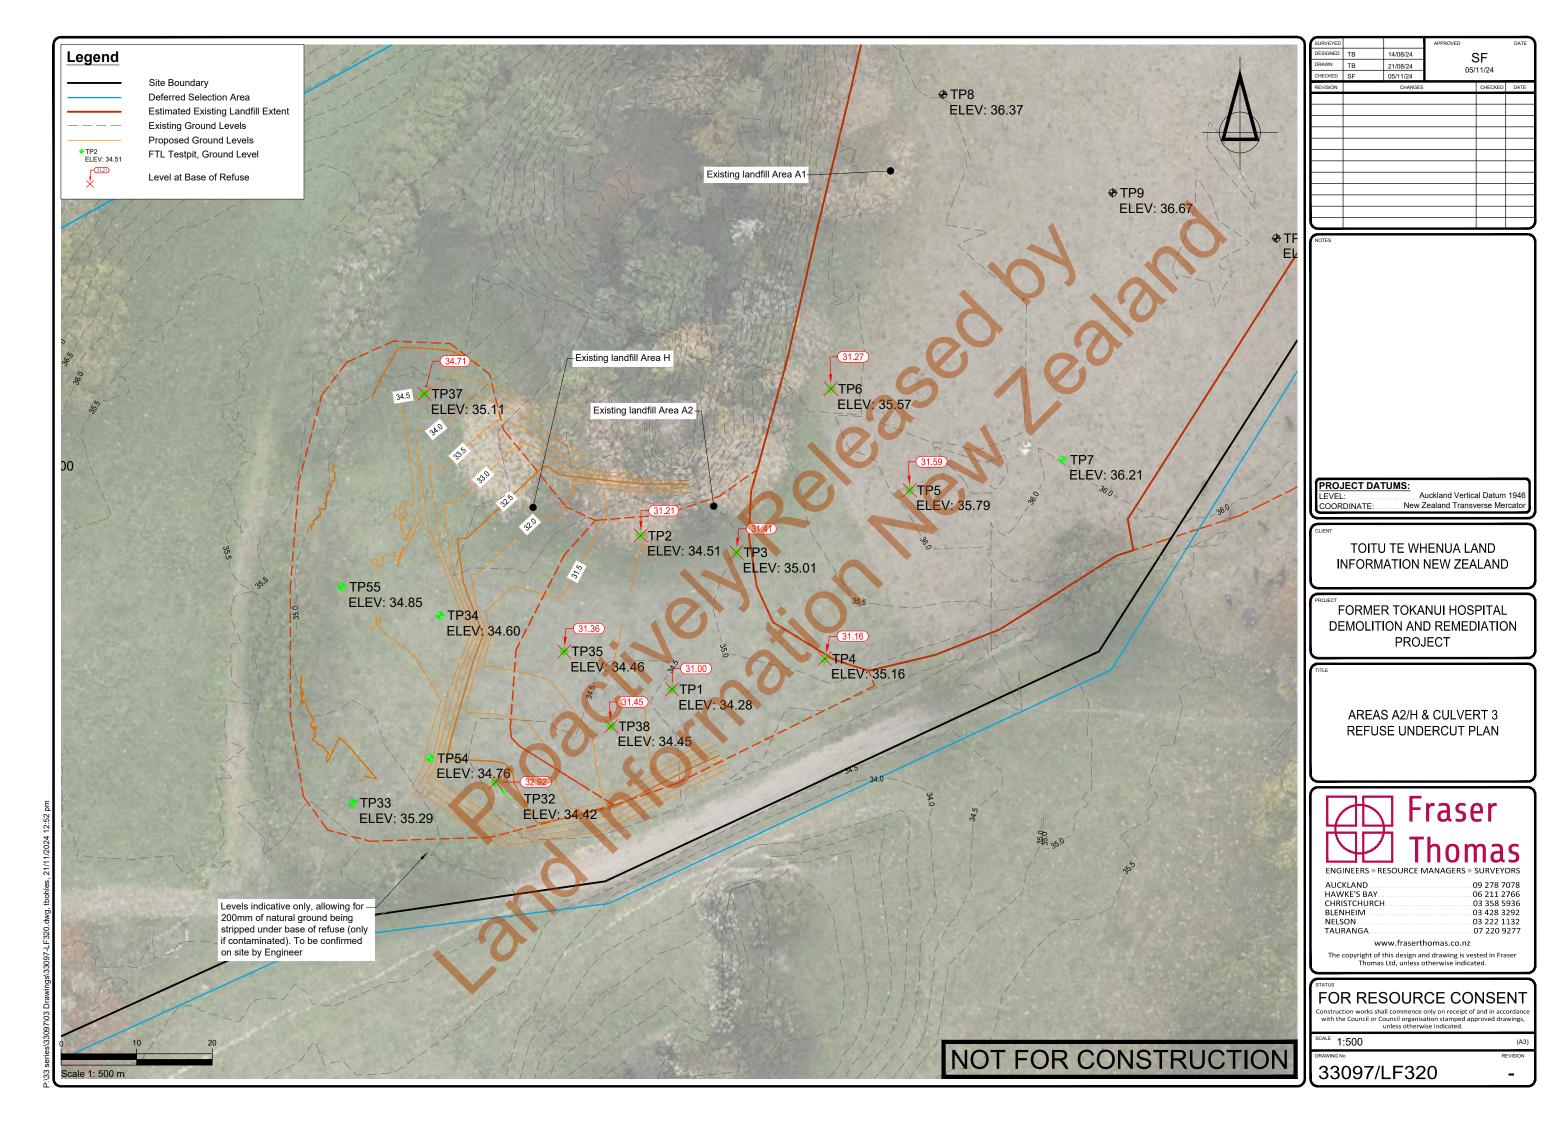

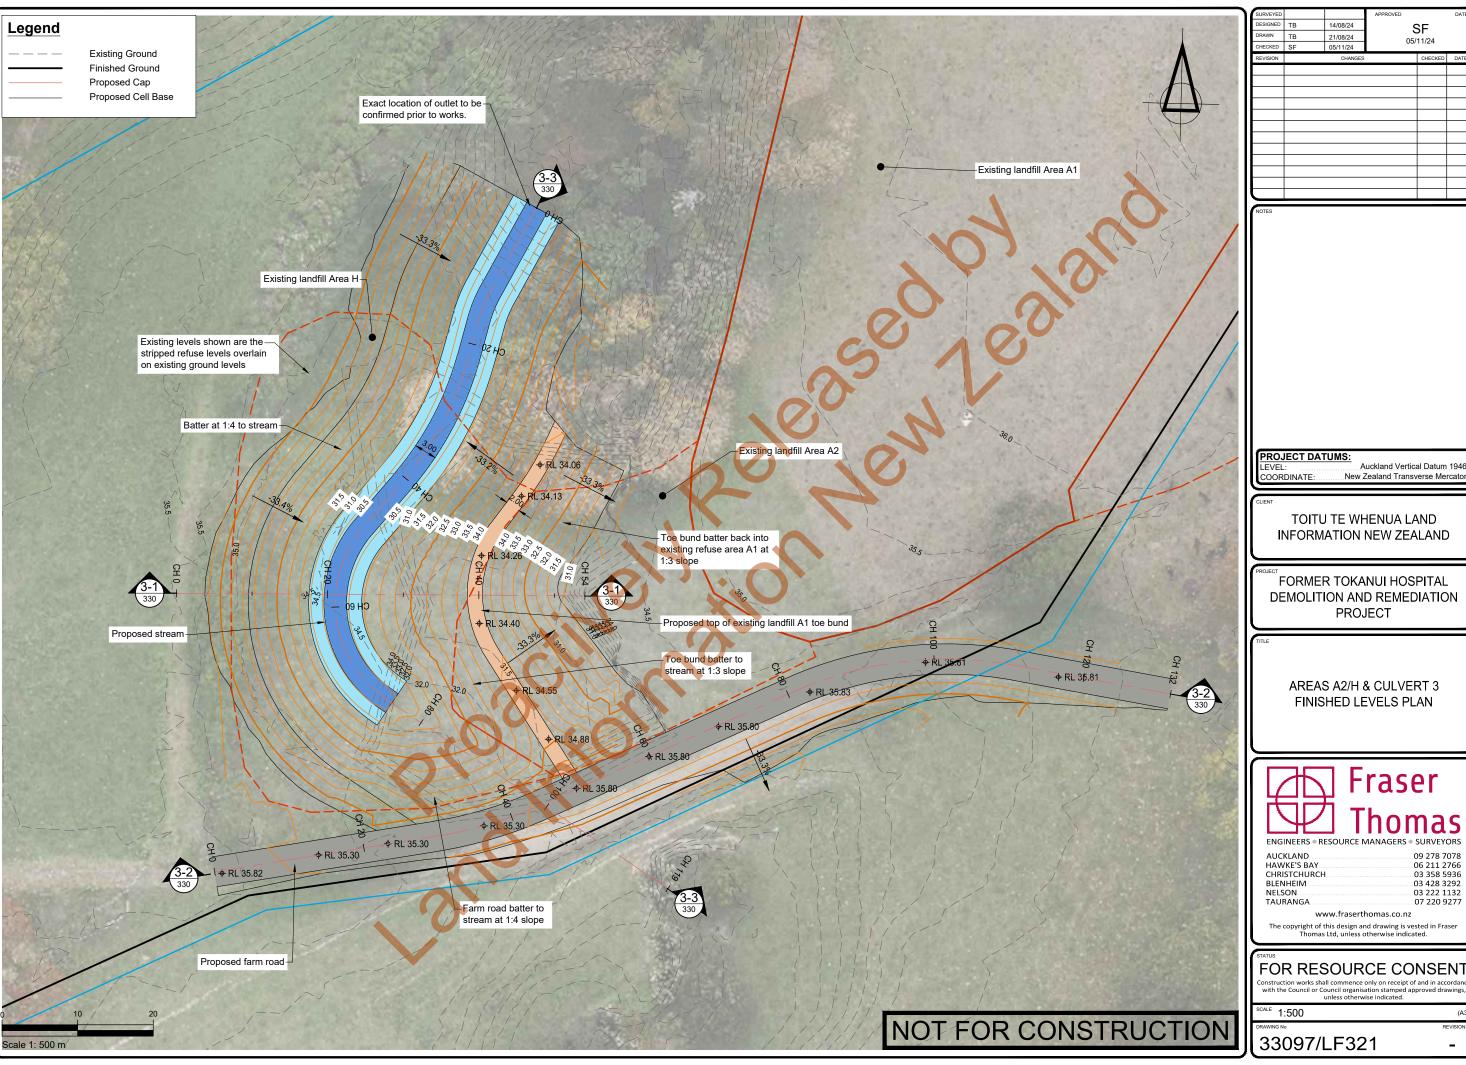

1	SURVETED			APPROVED		DATE			
	DESIGNED	ТВ	14/08/24		SF				
ı	DRAWN	ТВ	21/08/24						
ı	CHECKED	SF	05/11/24	05/11/24					
ı	REVISION		CHANGES		CHECKED	DATE			
l									
ı									
l									
ı									
ı									
ı									
ı									
ı				·					
ı									

New Zealand Transverse Merca

TOITU TE WHENUA LAND INFORMATION NEW ZEALAND

FORMER TOKANUI HOSPITAL **DEMOLITION AND REMEDIATION PROJECT** 

> AREAS A2/H & CULVERT 3 FINISHED LEVELS PLAN




..09 278 7078 .06 211 2766 .03 358 5936

03 428 3292 03 222 1132 ..07 220 9277

The copyright of this design and drawing is vested in Fraser Thomas Ltd, unless otherwise indicated.

#### FOR RESOURCE CONSENT

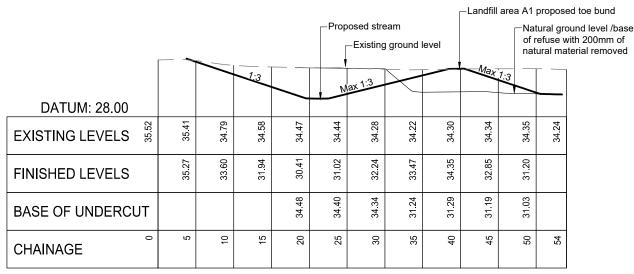

	FINIS	SHED	LEVE	LS	35.27	33.60	31.94	30.41	31.02	32.24	33.47	34.35	32.85	31.20								•					
	BASE	E OF	UNDE	RCUT				34.48	34.40	34.34	31.24	31.29	31.19	31.03						•							
	CHAINAGE			C	2 0	10	15	20	25	30	35	40	45	50	54							)		9		•	
										3-1 321	Cros	s Se		1:500 Tinished		evel		C	Existing	g ground	level	2	3				
	_		-4.0%		0	.0%		0.0%		5.4%					0.0%	6	5				0.0%				0.0%		
DATUM: 32.00													-		- —	+			<b>'</b>		- -	_					
CUT/FILL DEPTHS	0.23	0.22	60.0	0.11	0.28	0.33	0.62	0.69	0.80	1.29	1.69	1.66	1.63	1.58	1.67	1.56	1.50	1.40	7 7 29	1.19	1.17	0.95	0.87	0.68	0.51	0.30	0.08
DESIGN LEVELS	35.85	35.65	35.46	35.30	35.30	35.30	35.30	35.30	35.36	35,63	35.80	35.80	35.80	35.80	35.80	35.80	35.80	35.80	35.80	35.80	35.80	35.80	35.80	35.80	35.80	35.80	35.80
EXISTING LEVELS	35.62	35.43	35.36	35.19	35.02	34.97	34.68	34.61	34.56	34,34	34.11	34.14	34.17	34.22	34.13	34.24	34.30	34.40	34.51	34.61	34.63	34.85	34.93	35.12	35.29	35.50	35.72
CHAINAGE	0	5	10	15	20	25	30	35	40	45	50	55	09	65	07	75	80	85	06	95	100	105	110	115	120	125	130

	Ex		roposed	stream			with 200													1:3_	F	Proposed	farm road
	ı																						
DATUM: 28.00																							
EXISTING LEVELS	30.82	32.40	34.08	34.63	34.73	34.51	34.53	34.33	34.30	34.42	34.40	34.42	34,51	34.58	34.58								
FINISHED LEVELS		30.11	30.14	30.17	30.19	30.22	30.24	30.27	30.30	30.32	30.35	30.37	30,40	30.43	30.45								
BASE OF UNDERCU	JT					34.24	33.13	32.96	32.86	33.43	34.43	34.45	34,49	34.58	34,58	33.05	32.41	32.51	32.23	32.47			
CHAINAGE	0	5	10	15	20	25	30	35	40	45	50	55	09	65	69								

3-3 Cross Section 3-3

NOT FOR CONSTRUCTION

11	SURVEYED			APPROVED		DATE
	DESIGNED	TB	14/08/24	٩	SF	
	DRAWN	ТВ	21/08/24		ار 11/24	
Ш	CHECKED	SF	05/11/24	03/	11/4	
	REVISION		CHANGES		CHECKED	DATE
Ш						
			Ť			
				-		
- 14						,

PROJECT DATUMS: Auckland Vertical Datum 1946 New Zealand Transverse Merca

TOITU TE WHENUA LAND INFORMATION NEW ZEALAND

FORMER TOKANUI HOSPITAL **DEMOLITION AND REMEDIATION PROJECT** 

AREAS A2/H & CULVERT 3 **CROSS SECTION PLAN 1** 




FOR RESOURCE CONSENT Construction works shall commence only on receipt of and in accordanc with the Council or Council organisation stamped approved drawings, unless otherwise indicated.

1:500

33097/LF330

Scale 1: 500 m

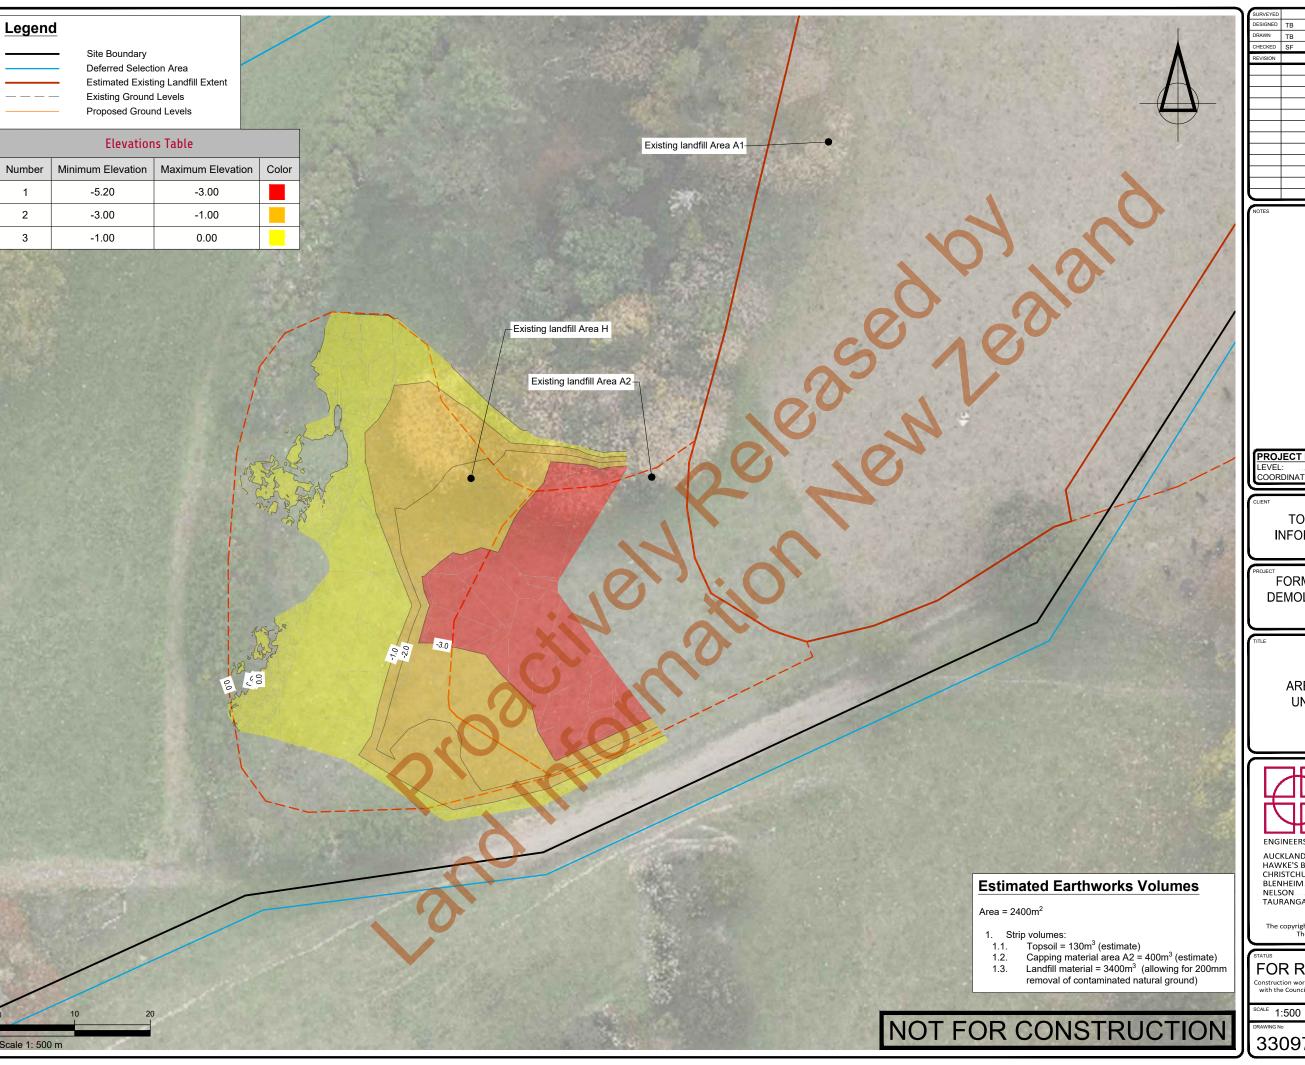

DESIGNED	TB	14/08/24		SF						
DRAWN	TB	21/08/24	05/11/24							
CHECKED	SF	05/11/24	05/11/24							
REVISION		CHANGES		CHECKED	DATE					
			•							

PROJECT DATUMS:

Auckland Vertical Datum 1946 New Zealand Transverse Merc

TOITU TE WHENUA LAND INFORMATION NEW ZEALAND

FORMER TOKANUI HOSPITAL **DEMOLITION AND REMEDIATION PROJECT** 

> AREAS A2/H & CULVERT 3 UNDERCUT STRIP PLAN




# Fraser

AUCKLAND. ..09 278 7078

HAWKE'S BAY CHRISTCHURCH .06 211 2766 .03 358 5936 03 428 3292 03 222 1132 BLENHEIM. NELSON... TAURANGA ..07 220 9277

The copyright of this design and drawing is vested in Fraser Thomas Ltd, unless otherwise indicated.

#### FOR RESOURCE CONSENT

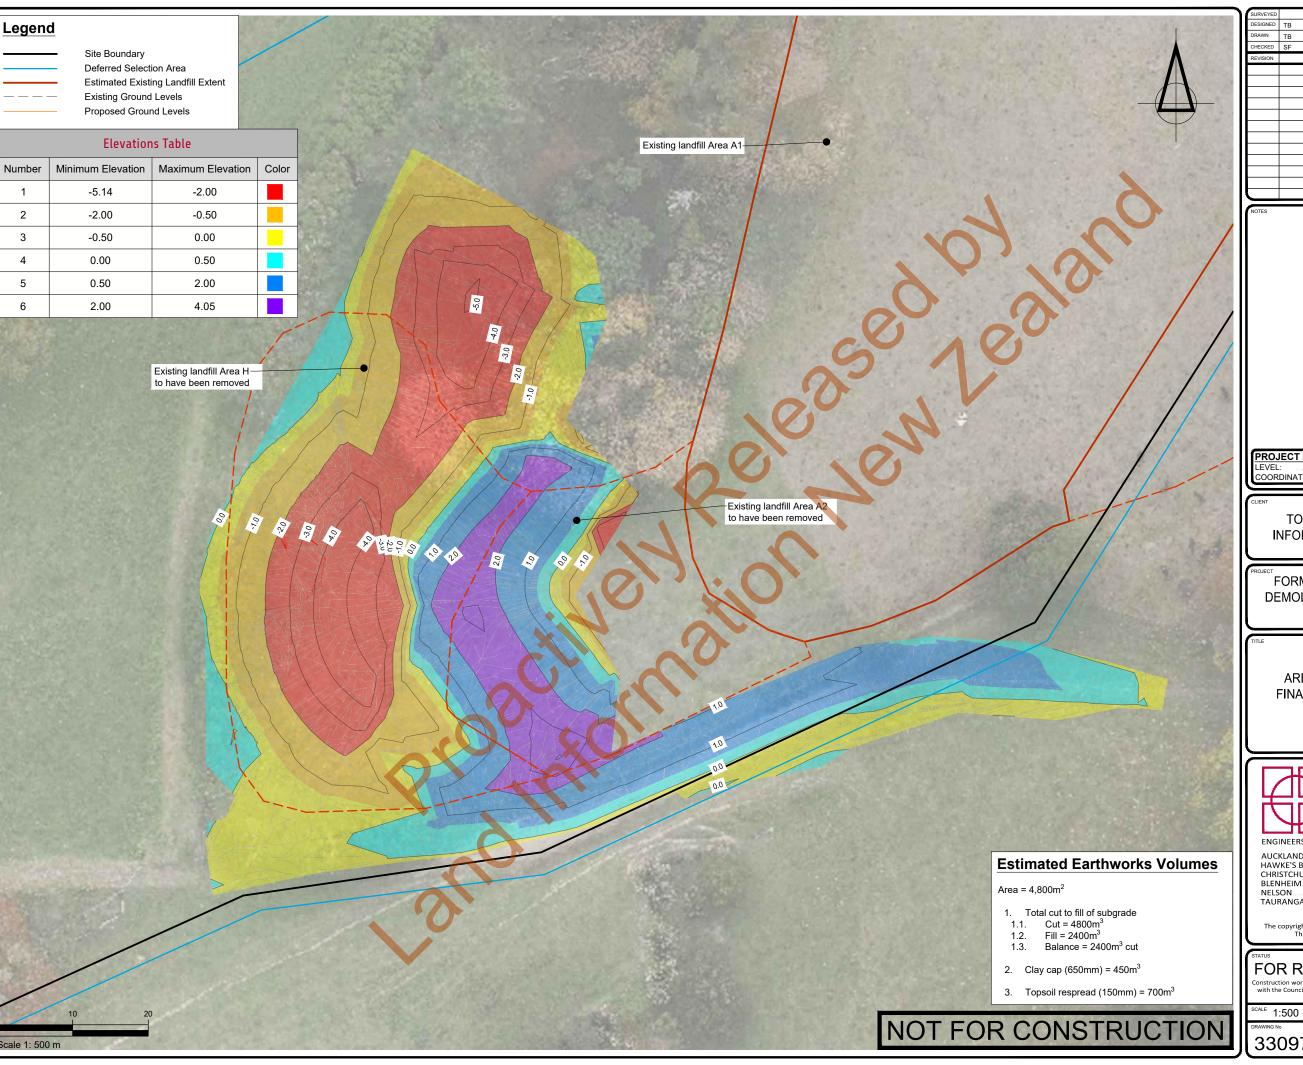

DESIGNED	TB	14/08/24		SF						
DRAWN	TB	21/08/24		05/11/24						
CHECKED	SF	05/11/24	03/	05/11/24						
REVISION		CHANGES		CHECKED	DATE					
			-							
		Ť								
			-							

PROJECT DATUMS:

Auckland Vertical Datum 1946 New Zealand Transverse Merca

TOITU TE WHENUA LAND INFORMATION NEW ZEALAND

FORMER TOKANUI HOSPITAL **DEMOLITION AND REMEDIATION PROJECT** 

AREAS A2/H & CULVERT 3 FINAL LEVELS CUT AND FILL PLAN



### Fraser


**ENGINEERS • RESOURCE MANAGERS • SURVEYORS** 

AUCKLAND	
HAWKE'S BAY	06 211 2766
CHRISTCHURCH	03 358 5936
BLENHEIM	03 428 3292
NELSON	03 222 1132
TAURANGA	07 220 9277

www.fraserthomas.co.nz

The copyright of this design and drawing is vested in Fraser Thomas Ltd, unless otherwise indicated.

#### FOR RESOURCE CONSENT

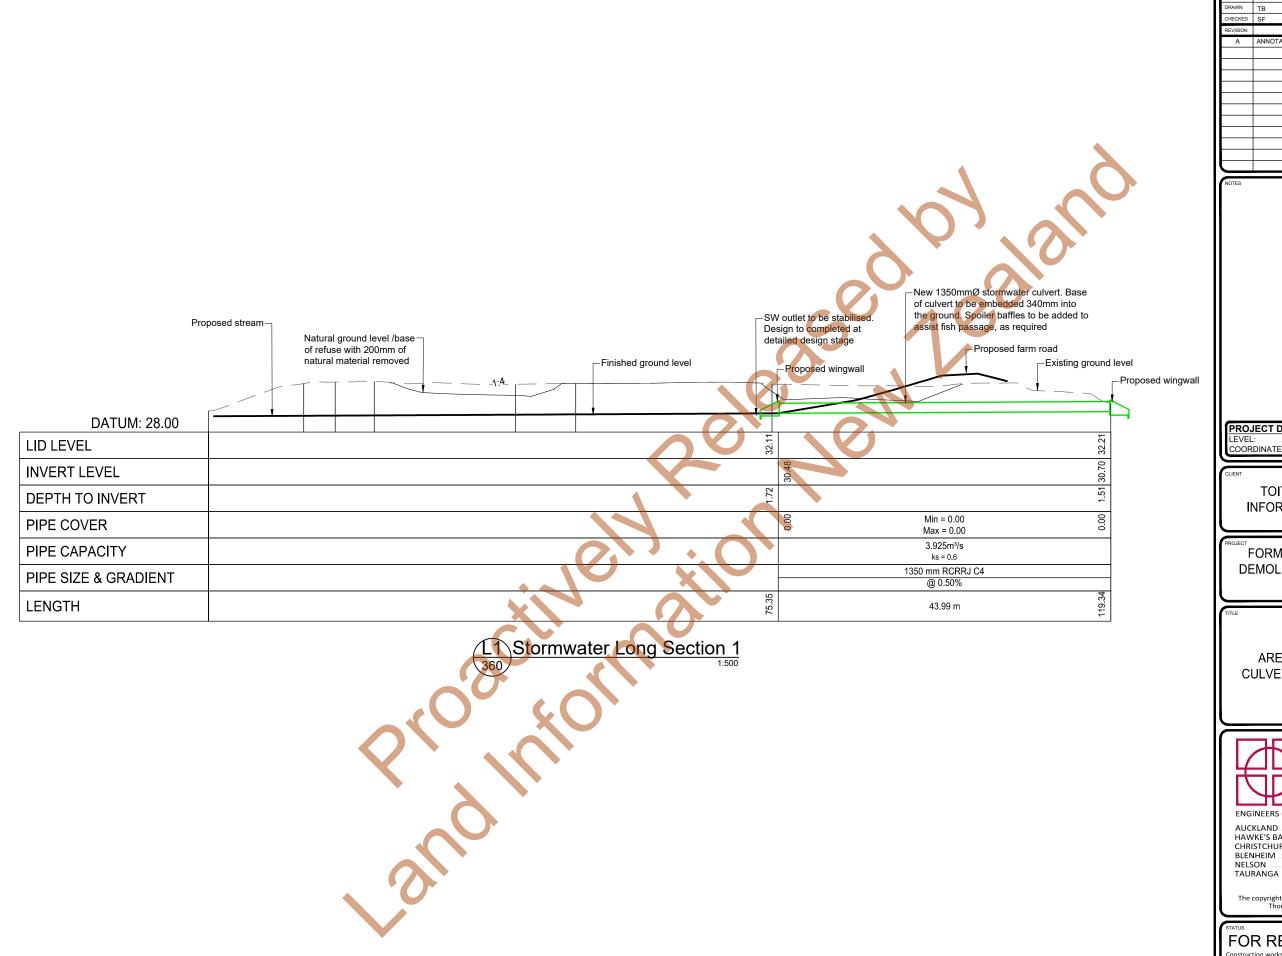

14/08/24 SF 21/08/24 05/11/24

Auckland Vertical Datum 1946 New Zealand Transverse Merca

TOITU TE WHENUA LAND INFORMATION NEW ZEALAND

FORMER TOKANUI HOSPITAL **DEMOLITION AND REMEDIATION PROJECT** 

AREAS A2/H & CULVERT 3 **CULVERT LONG SECTION PLAN** 



### Fraser Thomas

AUCKLAND. .09 278 7078

HAWKE'S BAY CHRISTCHURCH .06 211 2766 .03 358 5936 03 428 3292 03 222 1132 ..07 220 9277

www.fraserthomas.co.nz

The copyright of this design and drawing is vested in Fraser Thomas Ltd, unless otherwise indicated.

FOR RESOURCE CONSENT

1:500

33097/LF360

NOT FOR CONSTRUCTION

