

Crown Pastoral Land Tenure Review

Lease name : BOG ROY


Lease number : PO 310

Plans attaching to Due Diligence Report

These plans attach to and support the Due Diligence Report.

They are released under the Official Information Act 1982.

January 05

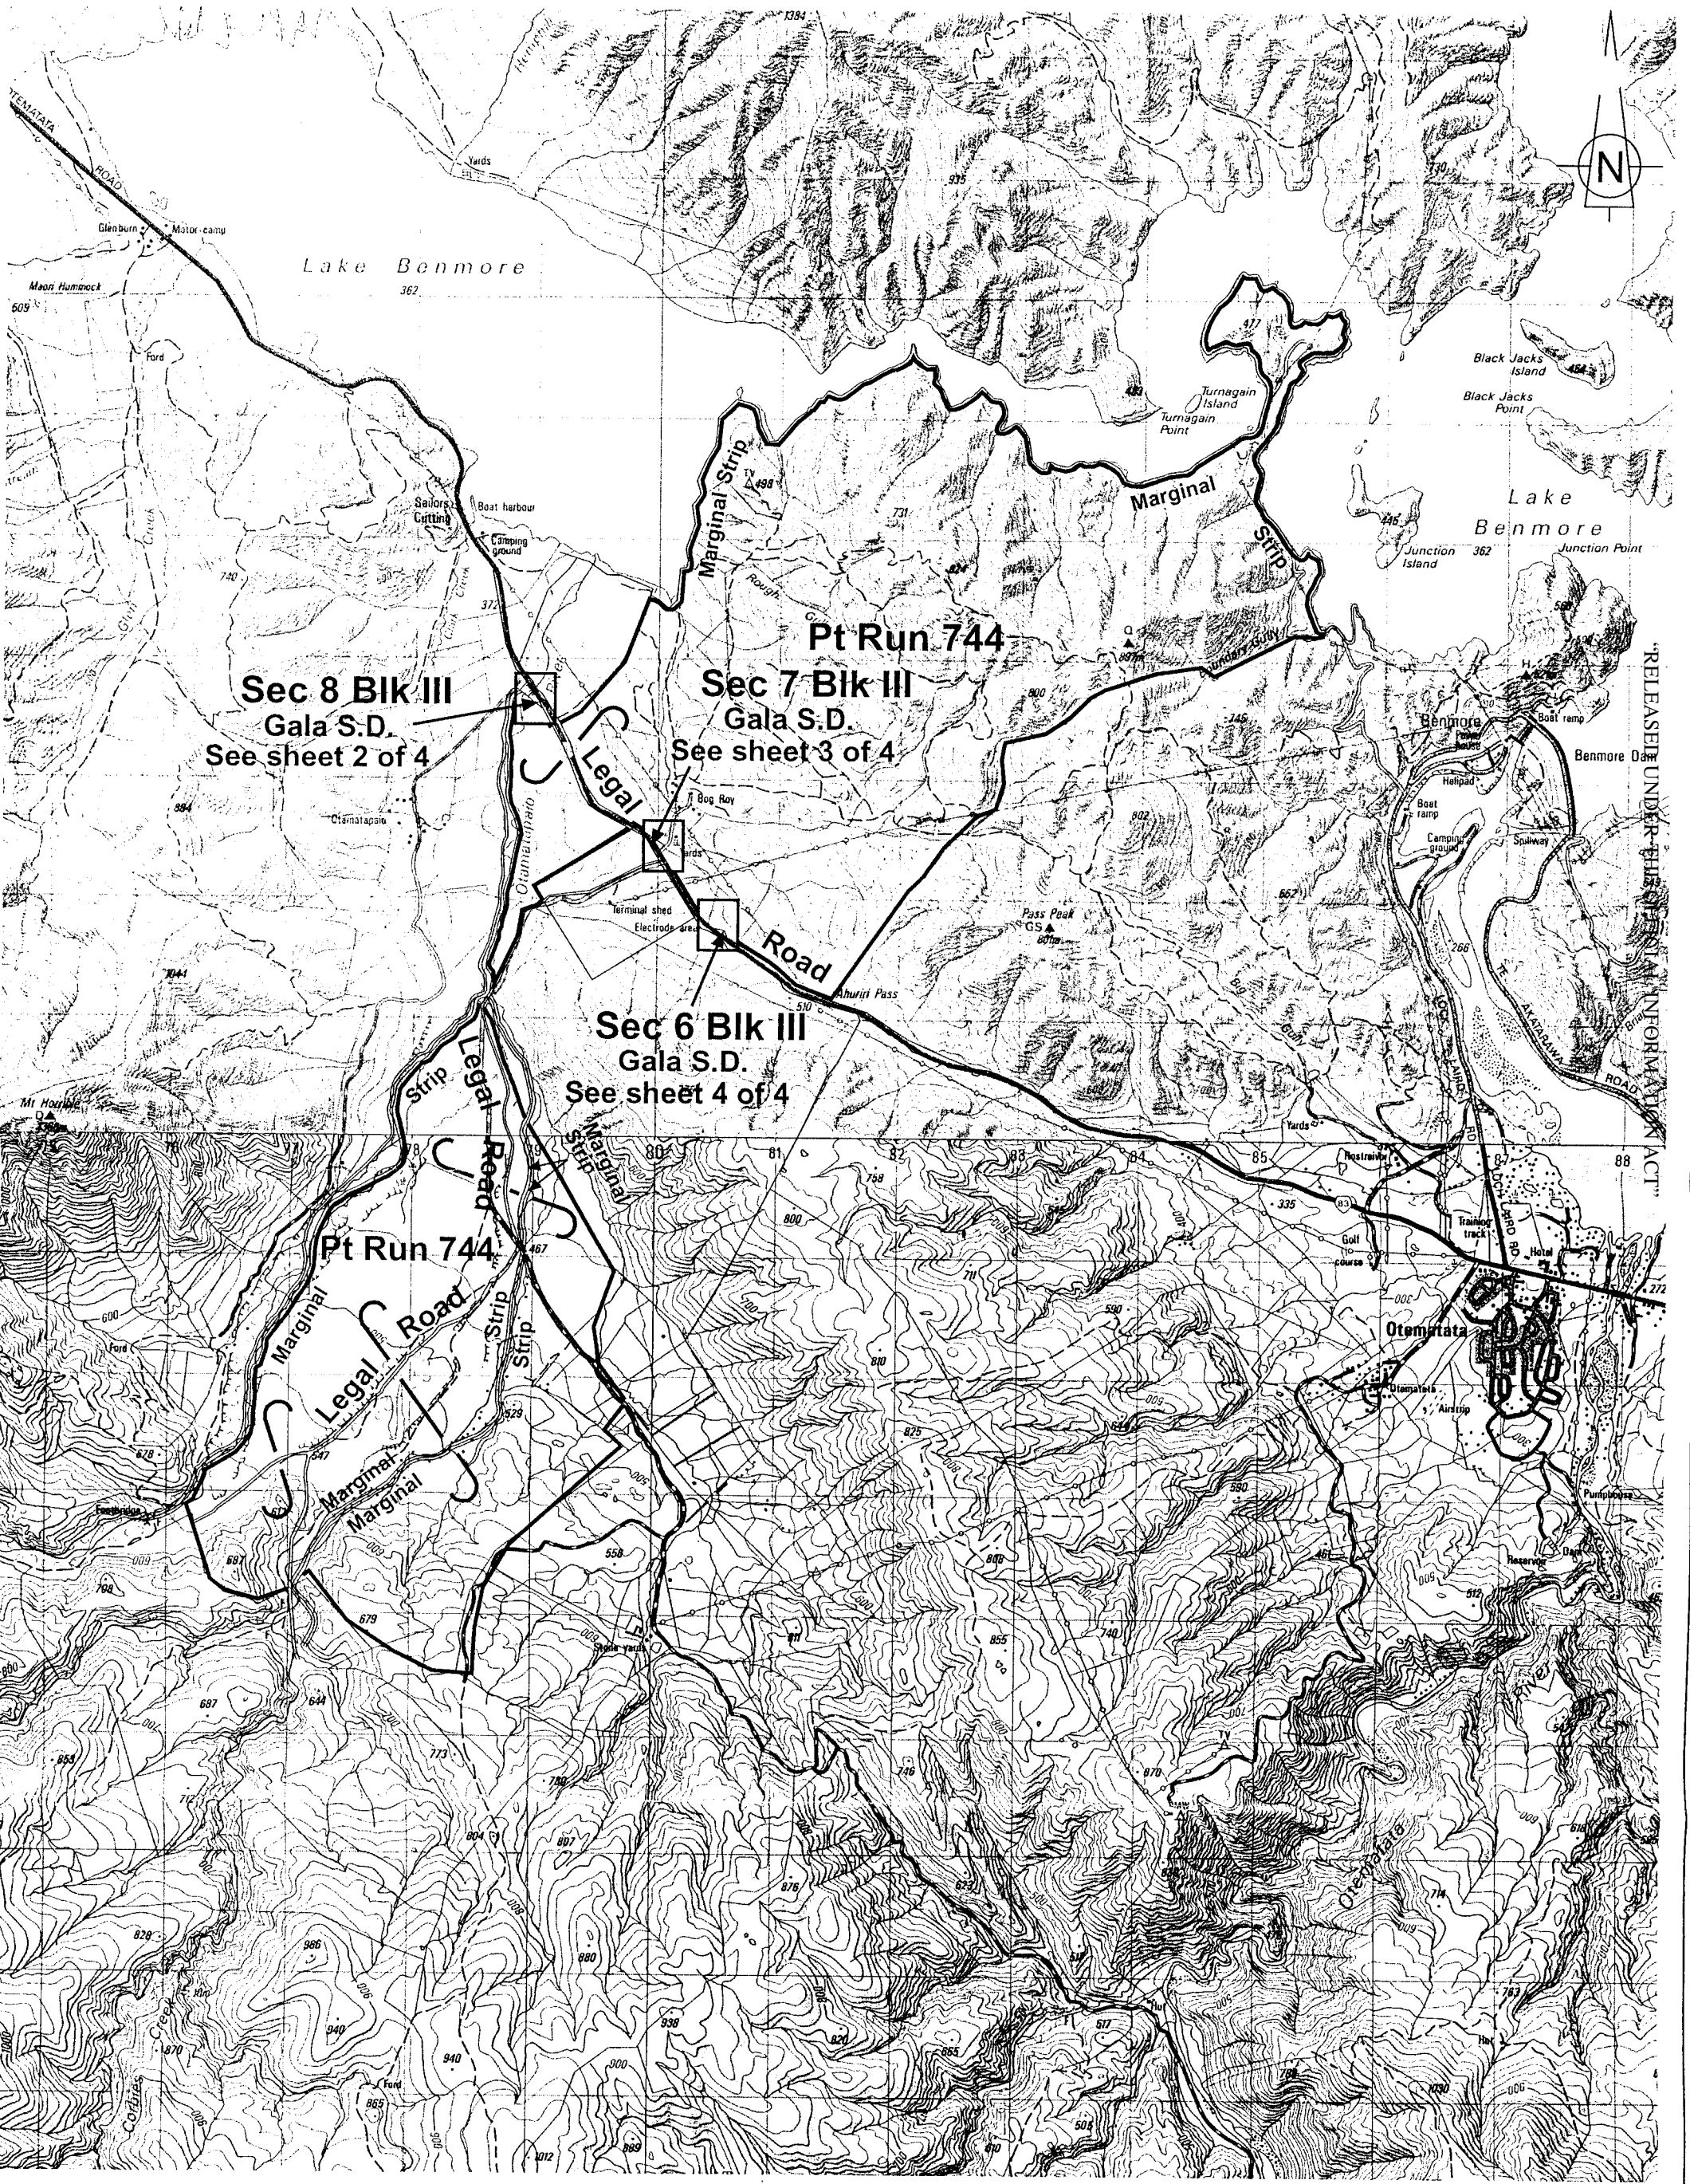

Marginal Strip Subject to Sec 24 (9)
Conservation Act 1987



INTERNATIONAL CONSULTANTS


Bog Roy
Scale 1 : 50000

0 1000 2000 3000 4000 5000 6000 7000m

Version	1	2	3	4	5
Otago Land District					
NZMS 260 H39,H40					

Sheet 1 of 4
Date 28/01/2002

Graphics by :
TL Survey services Ltd DUNEDIN

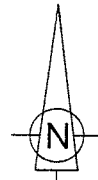

Omarama -

Marginal Strip

Sec 8 Blk III
Gala S.D.

Otematata
Legal Road
Road (SH.83)


Pt Run 744


Version	1	2	3	4	5
Otago Land District NZMS 260 H.39	Sheet 2 of 4 Date 28/01/2002				

Bog Roy

Scale 1 : 1500

Graphics by :
TL Survey Services Ltd DUNEDIN

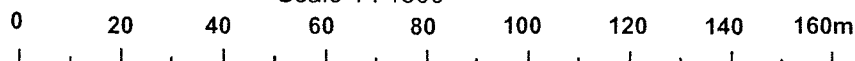

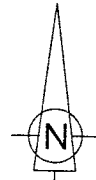

Pt Run 744

Sec 7 Blk III
Gala S.D.

Omarama - Otematata
Legal Road
Road (SH.83)

Version	1	2	3	4	5
Otago Land District	Sheet 3 of 4				
NZMS 260 H.39	Date 28/01/2002				




INTERNATIONAL CONSULTANTS

Bog Roy
Scale 1 : 1000



Graphics by :
TL Survey Services Ltd DUNEDIN

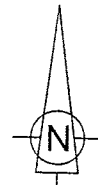

Pt Run 744

Sec 6
Blk III
Gala S.D.

Legal Road
Omarama - Otematata Road (SH.83)


Version	1	2	3	4	5
Otago Land District		Sheet 4 of 4			
NZMS 260 H.39		Date 28/01/2002			



INTERNATIONAL CONSULTANTS

Bog Roy

Scale 1 : 1500

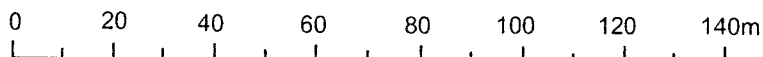

Graphics by :
TL Survey Services Ltd DUNEDIN