

Crown Pastoral Land Tenure Review

Lease name : CRAIGROY

Lease number : PO 233

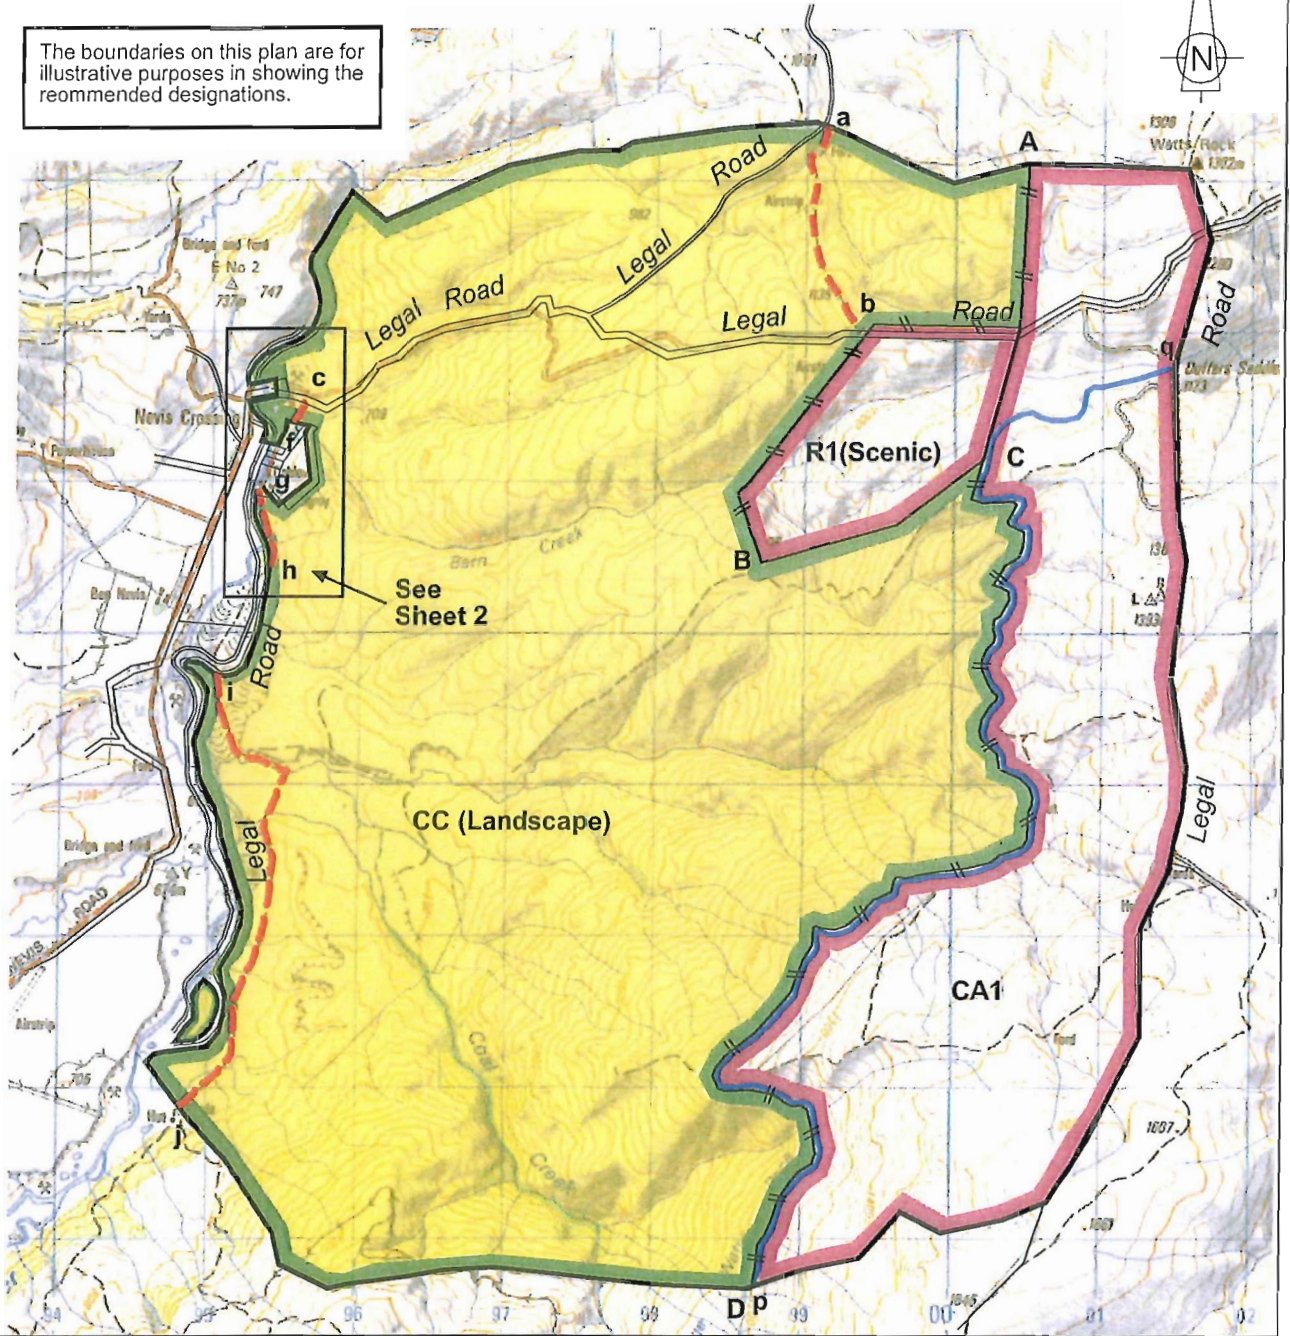
Preliminary Proposal Designations Plan

The attached plan is a copy of the Designations Plan included in the Preliminary Proposal for the above review.




The report attached is released under the Official Information Act 1982.

September 09


The boundaries on this plan are for illustrative purposes in showing the recommended designations.




P 233 CRAIGROY TENURE REVIEW PROPOSED DESIGNATIONS

-  Pastoral lease land to be restored to or retained in Crown control as conservation land by way of exchange for existing Conservation land marked "Exch 1" subject to a grazing concession and recreation concession - CA1
-  Pastoral lease land to be restored to or retained in Crown control as Scenic Reserve by way of exchange for "Exch 2" subject to a grazing concession R1 (Scenic)
-  Pastoral lease land and unused Crown Land to be disposed of by freehold disposal to Pioneer Generation Limited, subject to a Landscape Protection Covenant CC(Landscape)

Easement

-  Public access and Minister of Conservation management purposes easement in gross a-b, c-f, g-h and i-j

Continuation in Force

-  Registered right to convey water contained in transfer 885704 in favour of Carrick Irrigation Company Limited (p - q)

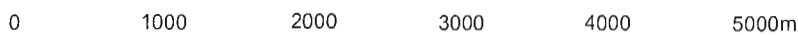
 **New fences:** Marked in capital letters A-B and C-D

Version	1	2	3	4	5
Otago Land District	Sheet 1 of 2				
NZMS 260 F.42	Date 04/06/2009				

Certified a true copy of the original status check plan.



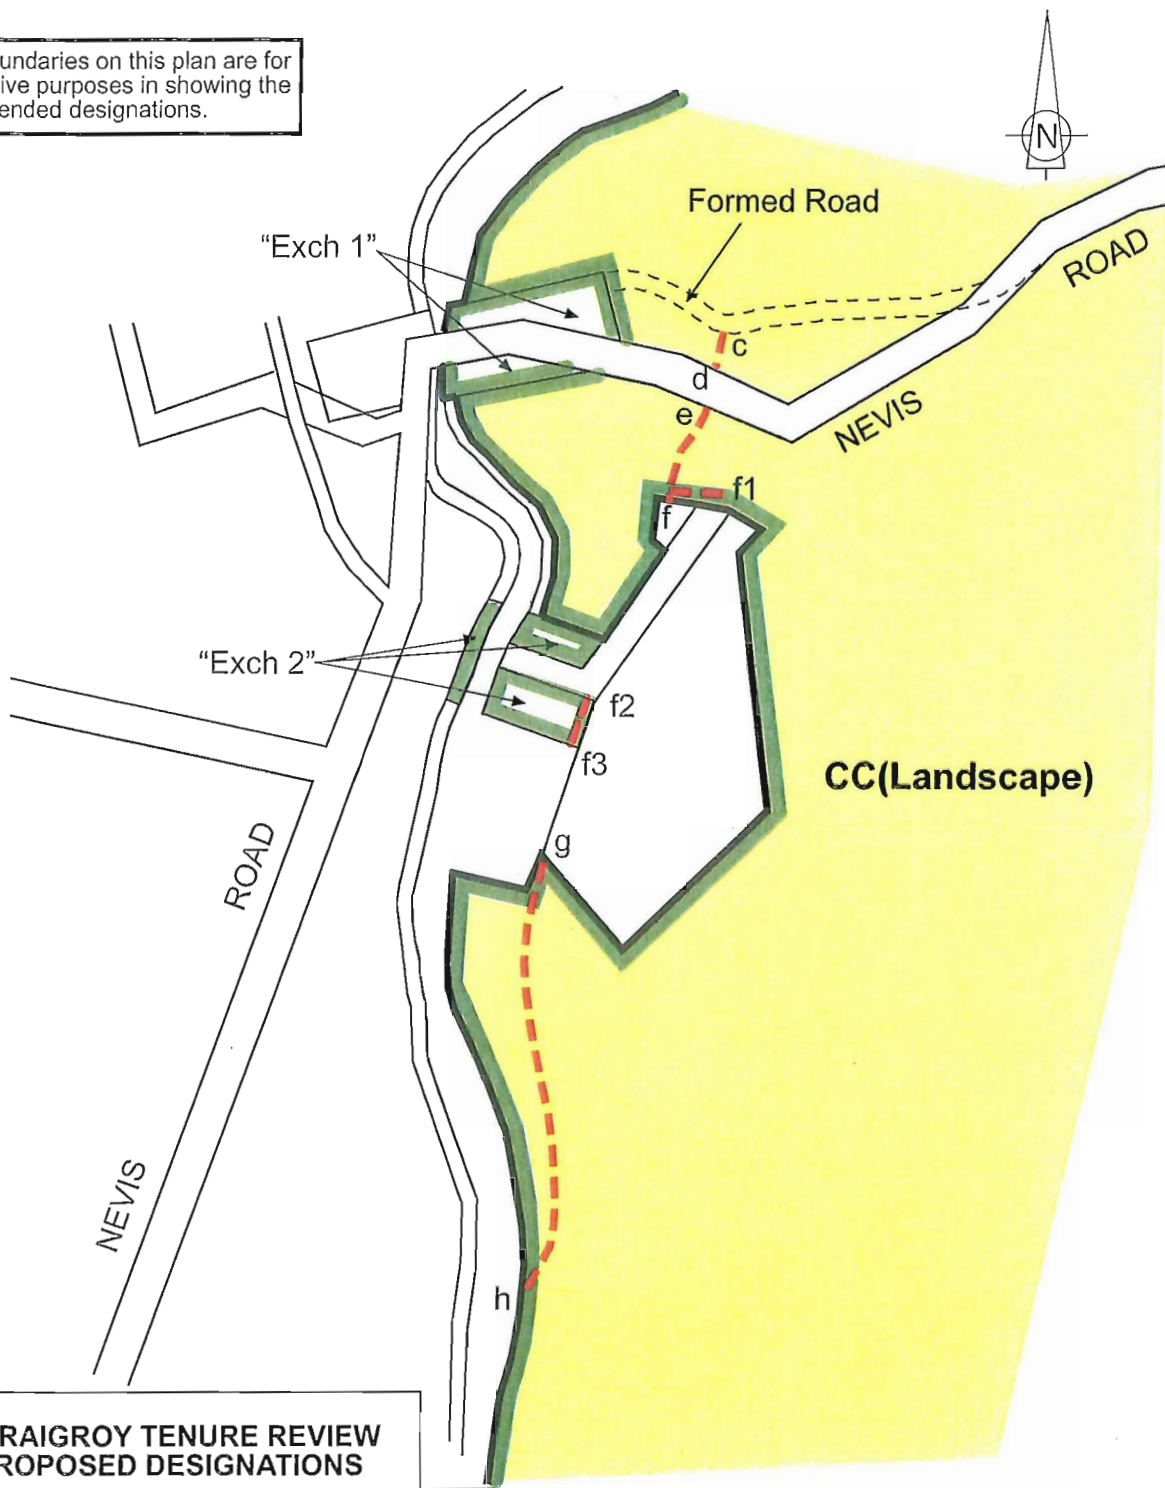
Craigroy







Scale 1 : 50000

Graphics by :
TL Survey Services Ltd
DUNEDIN

The boundaries on this plan are for illustrative purposes in showing the recommended designations.



**P 233 CRAIGROY TENURE REVIEW
PROPOSED DESIGNATIONS**

-  Pastoral lease land to be disposed of by freehold disposal to Pioneer Generation Limited, subject to a Landscape protection Covenant CC (Landscape)
-  Conservation land to be disposed of by way of exchange for the land marked "CA1" to Pioneer Generation Limited. ("Exch 1")
-  Reserve land to be disposed of by way of exchange for the land marked R1 (Scenic) to Pioneer Generation Limited. ("Exch 2")
- Easement**
-  Public access and Minister of Conservation management purposes easement in Gross c-d, e-f, f-f1, f2-f3 and g-h.

Certified a true copy of the original status check plan.

Craigroy

Version	1	2	3	4	5
Otago Land District	Sheet 2 of 2				
NZMS 260 F.42	Date 05/06/2009				



Scale 1 : 8000

Graphics by :
TL Survey Services Ltd
DUNEDIN