

Crown Pastoral Land Tenure Review

Lease name : Quailburn

Lease number : PO 336

Designations Plan

A Designations Plan forms part of the Tenure Review Substantive Proposal. The attached plan is a copy of the Designations Plan included in the Substantive Proposal for the above review. The Substantive Proposal has been accepted by the Leaseholder.

A summary of the Substantive Proposal is available as part of a notice of acceptance document lodged for registration against the Landonline computer register of the leasehold Certificate of Title being CB529/66. The Notice of Acceptance is a public document searchable at a LINZ processing centre or by licenced remote access to Landonline.

December

05

Po 336
QUAILBURN

Map 2
(Glen Eyrie Downs Block)

Land to be Restored to full Crown
Ownership and Control



CA 2

Land to be disposed of to the
holders



Easements for public access and
management



Existing Fencing




New Fencing



Scale 1:50,000
K R Taylor

14-Feb-03

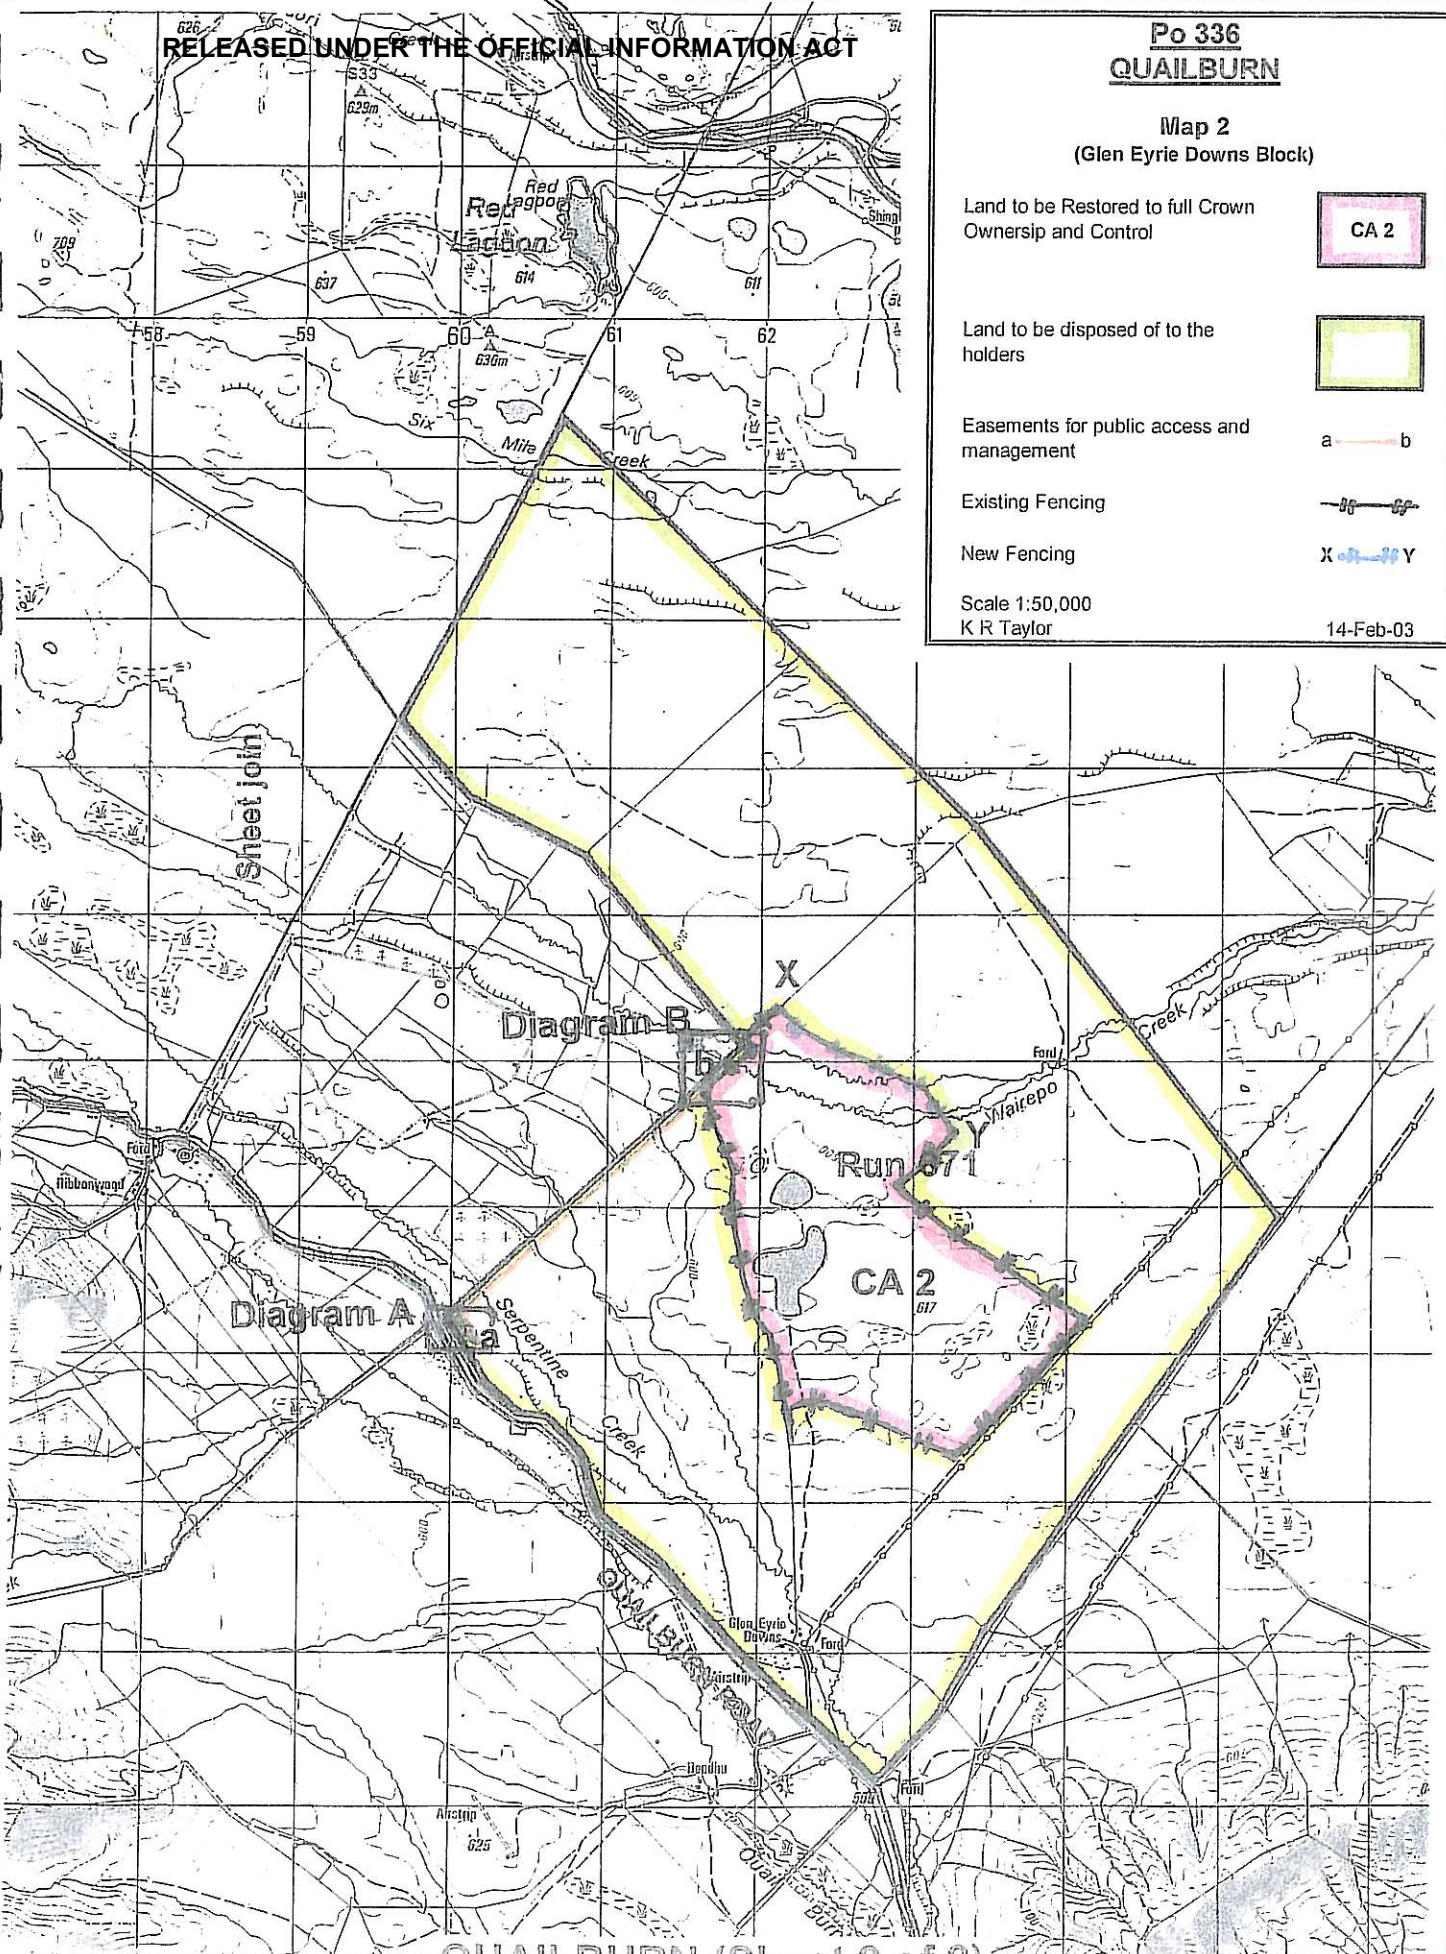

QUAILBURN (Sheet 2 of 2)


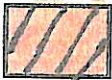



 
1:50,000

Version	1	2	3	4	5
Otago Land District					
NZMS 260 G39 & H39					
					Date 17/07/2001

EXCLUDES ALL LEGAL ROADS
AND MARGINAL STRIPS (IF ANY)

Po 336
QUAILBURN

Diagram A

- Land to be disposed of to the holders 
- Area from which trees are to be removed 
- Car Parking 
- Easement for public access and management  a b
- Fences
(New fence to be constructed by holder "T-U" with gate as shown) 
- Legal Boundary (Unfenced) 
- Scale 1:1,000 approx:
K R Taylor 14-Feb-03

