

Crown Pastoral Land Tenure Review

Lease name: REDCLIFFE

Lease number: PC 141


Substantive Proposal - Part 3

The report attached is released under the Official Information Act 1982.

June

08

Fencing Plan

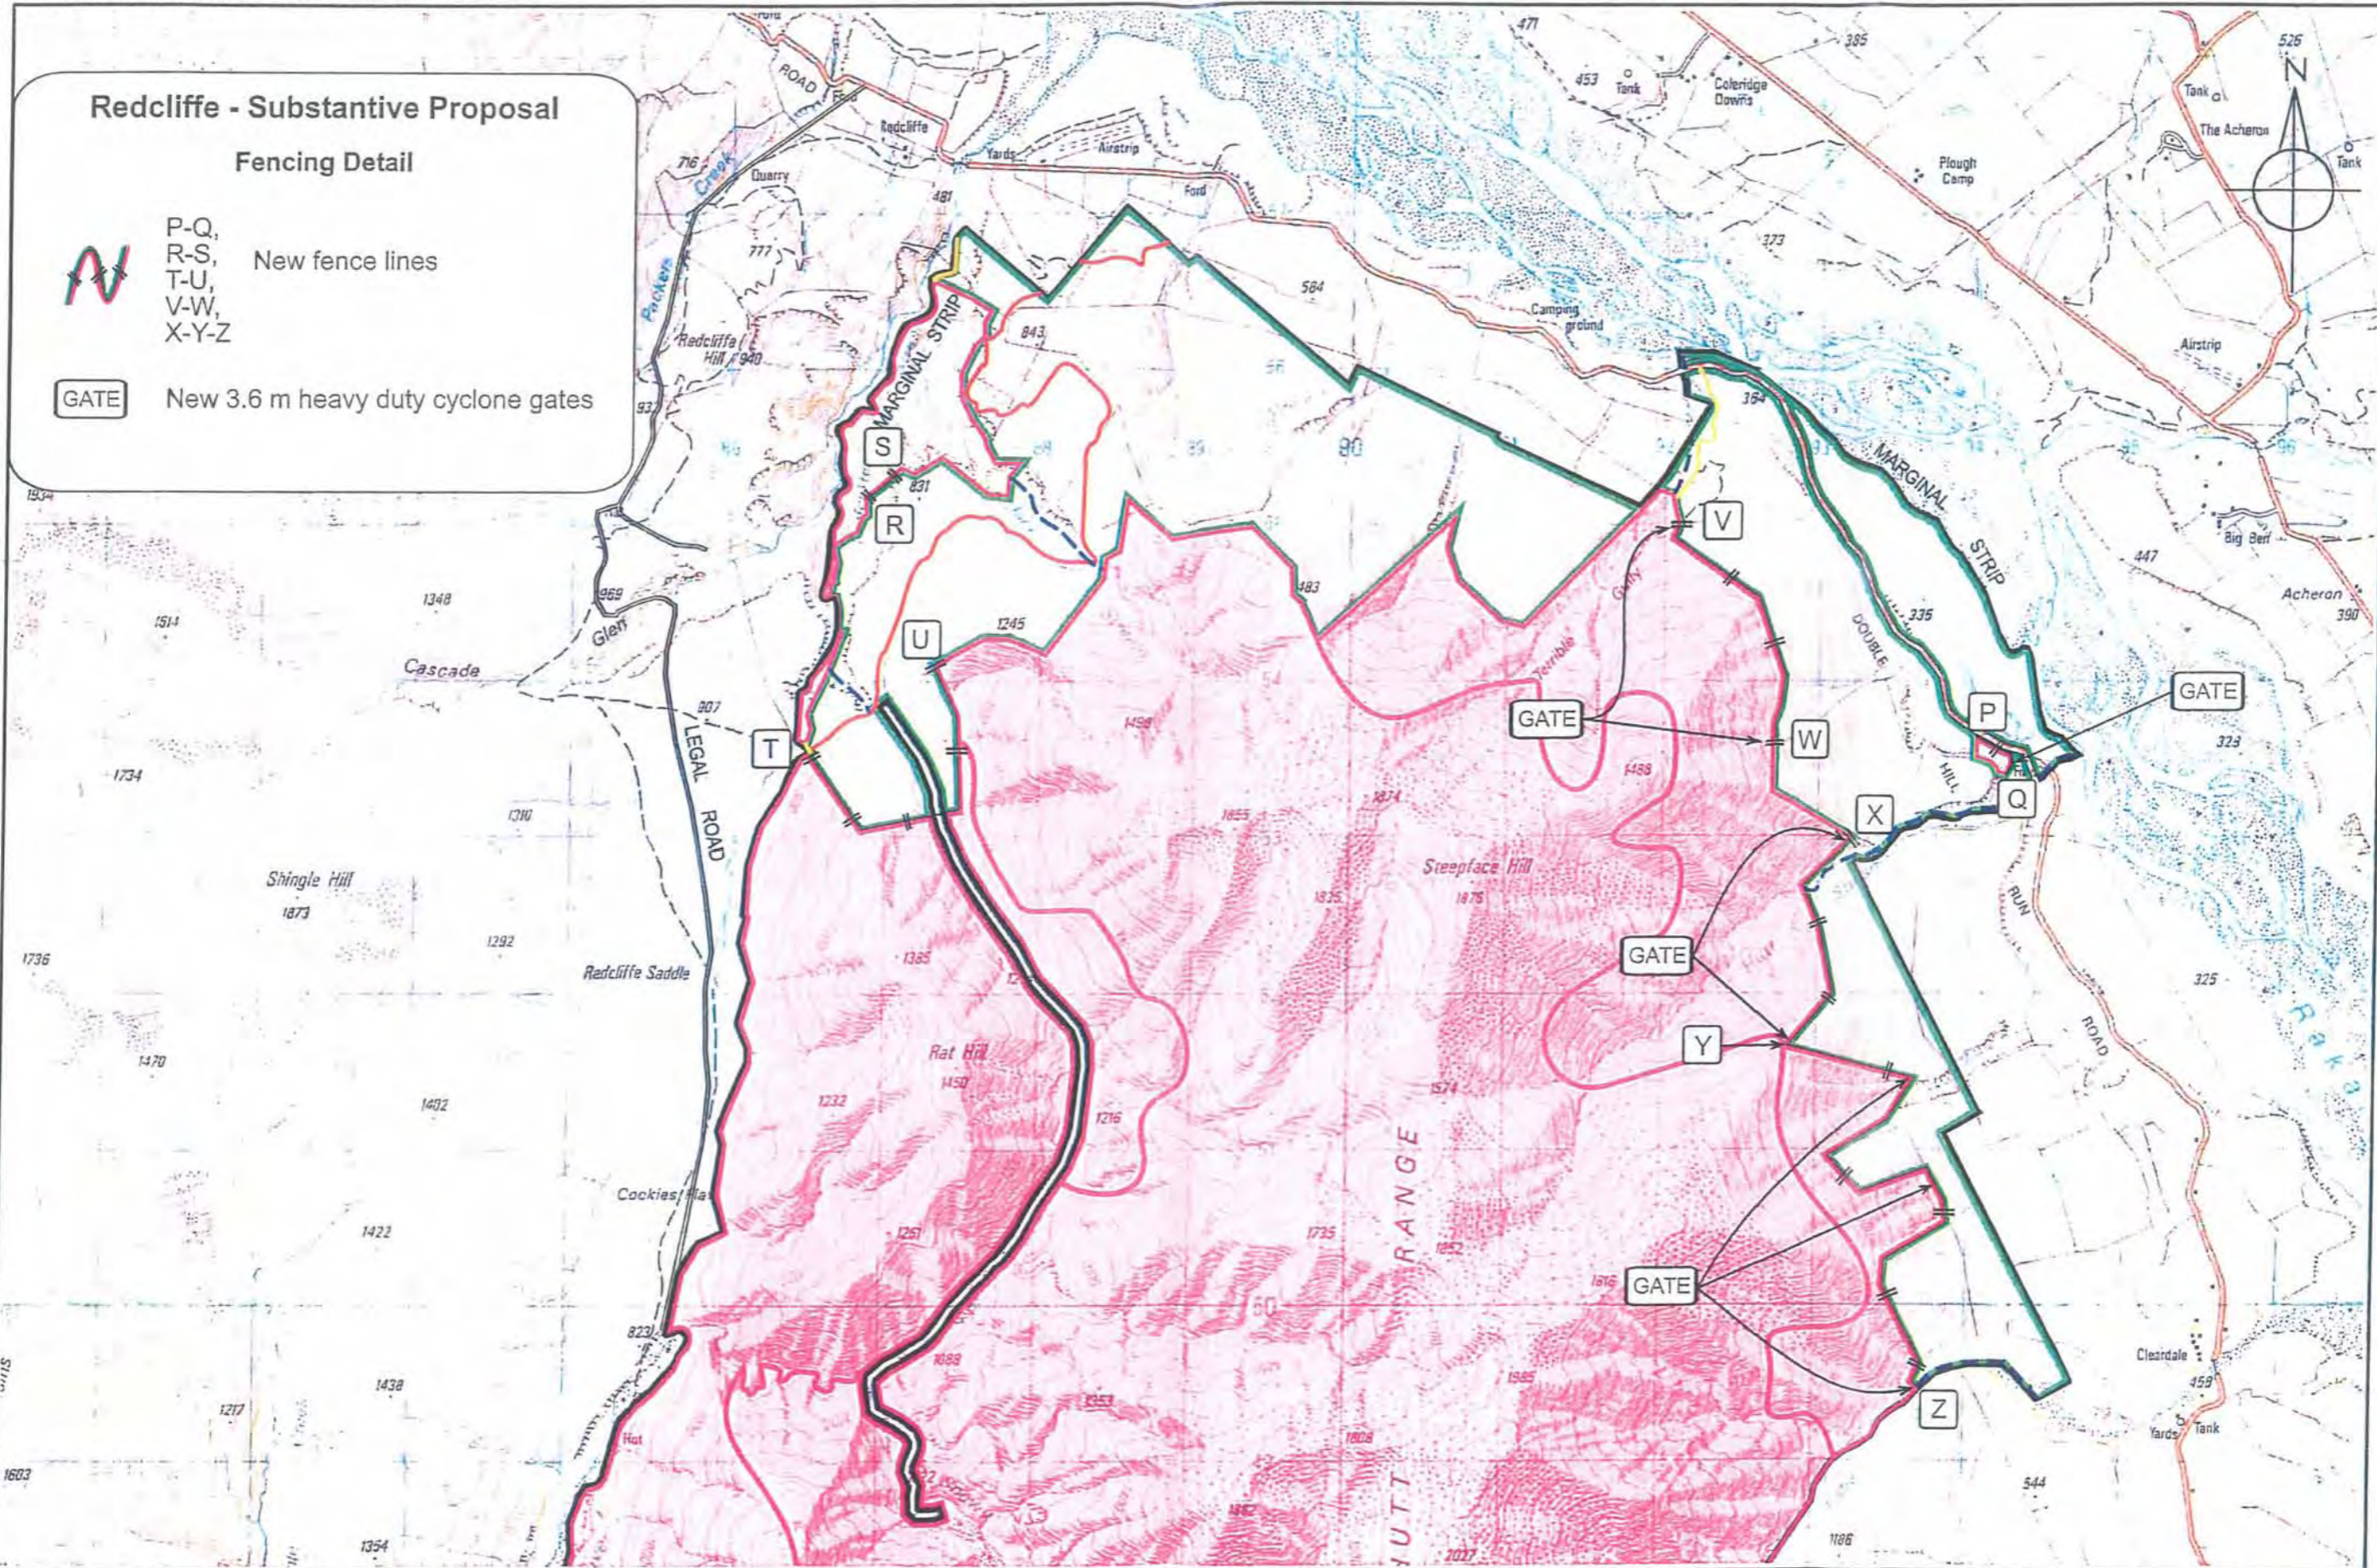

GP
GLASSON POTTS FOWLER
 BNZ Armagh, 137 Armagh Street, Christchurch 8031, New Zealand
 Ph (03)374-6515 Fax (03)374-6516 P.O.Box 13875 Email: chch@gpf.co.nz

REDCLIFFE - SHEET 1
 (Sec 18 S.O.17637 & Sec's 19 & 20 S.O.17642)
 Excludes all Legal Roads and Marginal Strips (if any)

0 1 2 3 4 5
 1:40,000 SCALE (Kilometres)
 Topographic Map 260 - K35,K36
 Canterbury Land District

Scale:1:40,000@A2
 Date : August 2002
 Drawing No.7588-01A
 Sheet No. 1 of 2 Sheets