



Maps/plans

Plan 1: Balmoral Tekapo Pastoral Lease (shown in black) Easement Area approved (shown in red) excluding any legal road and areas outside the pastoral lease)

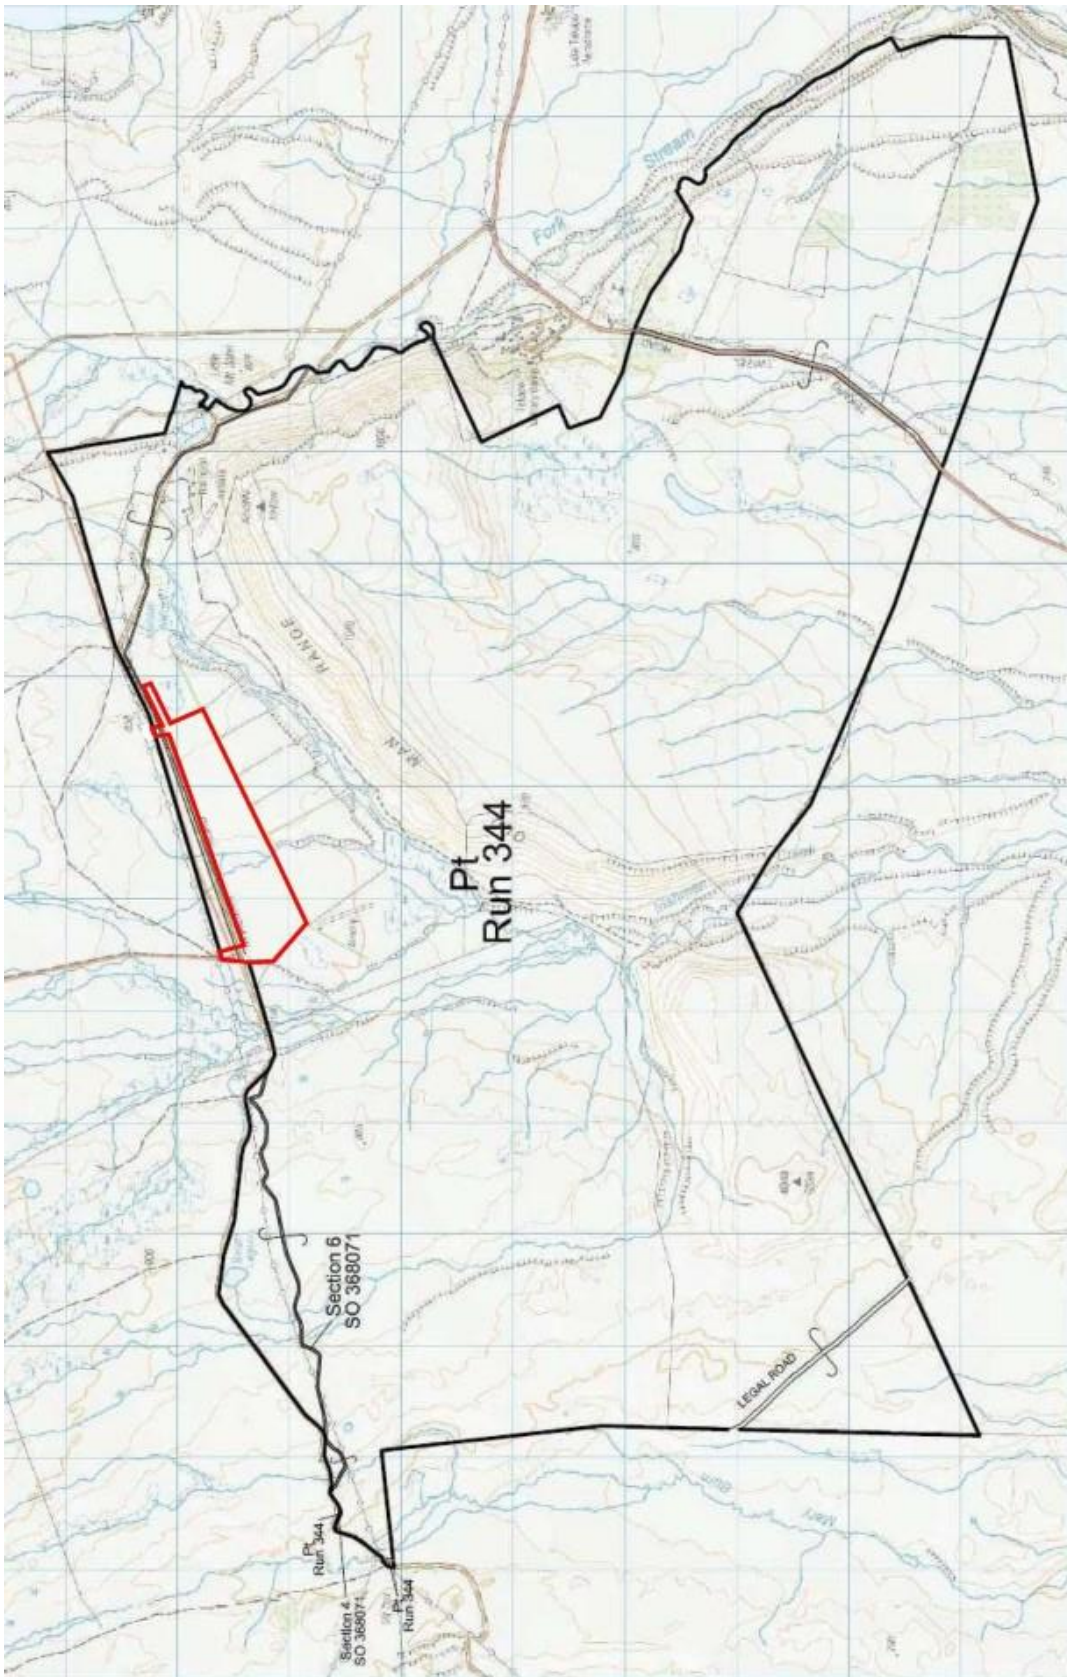

Plan 2: Concept Solar Array Layout Plan

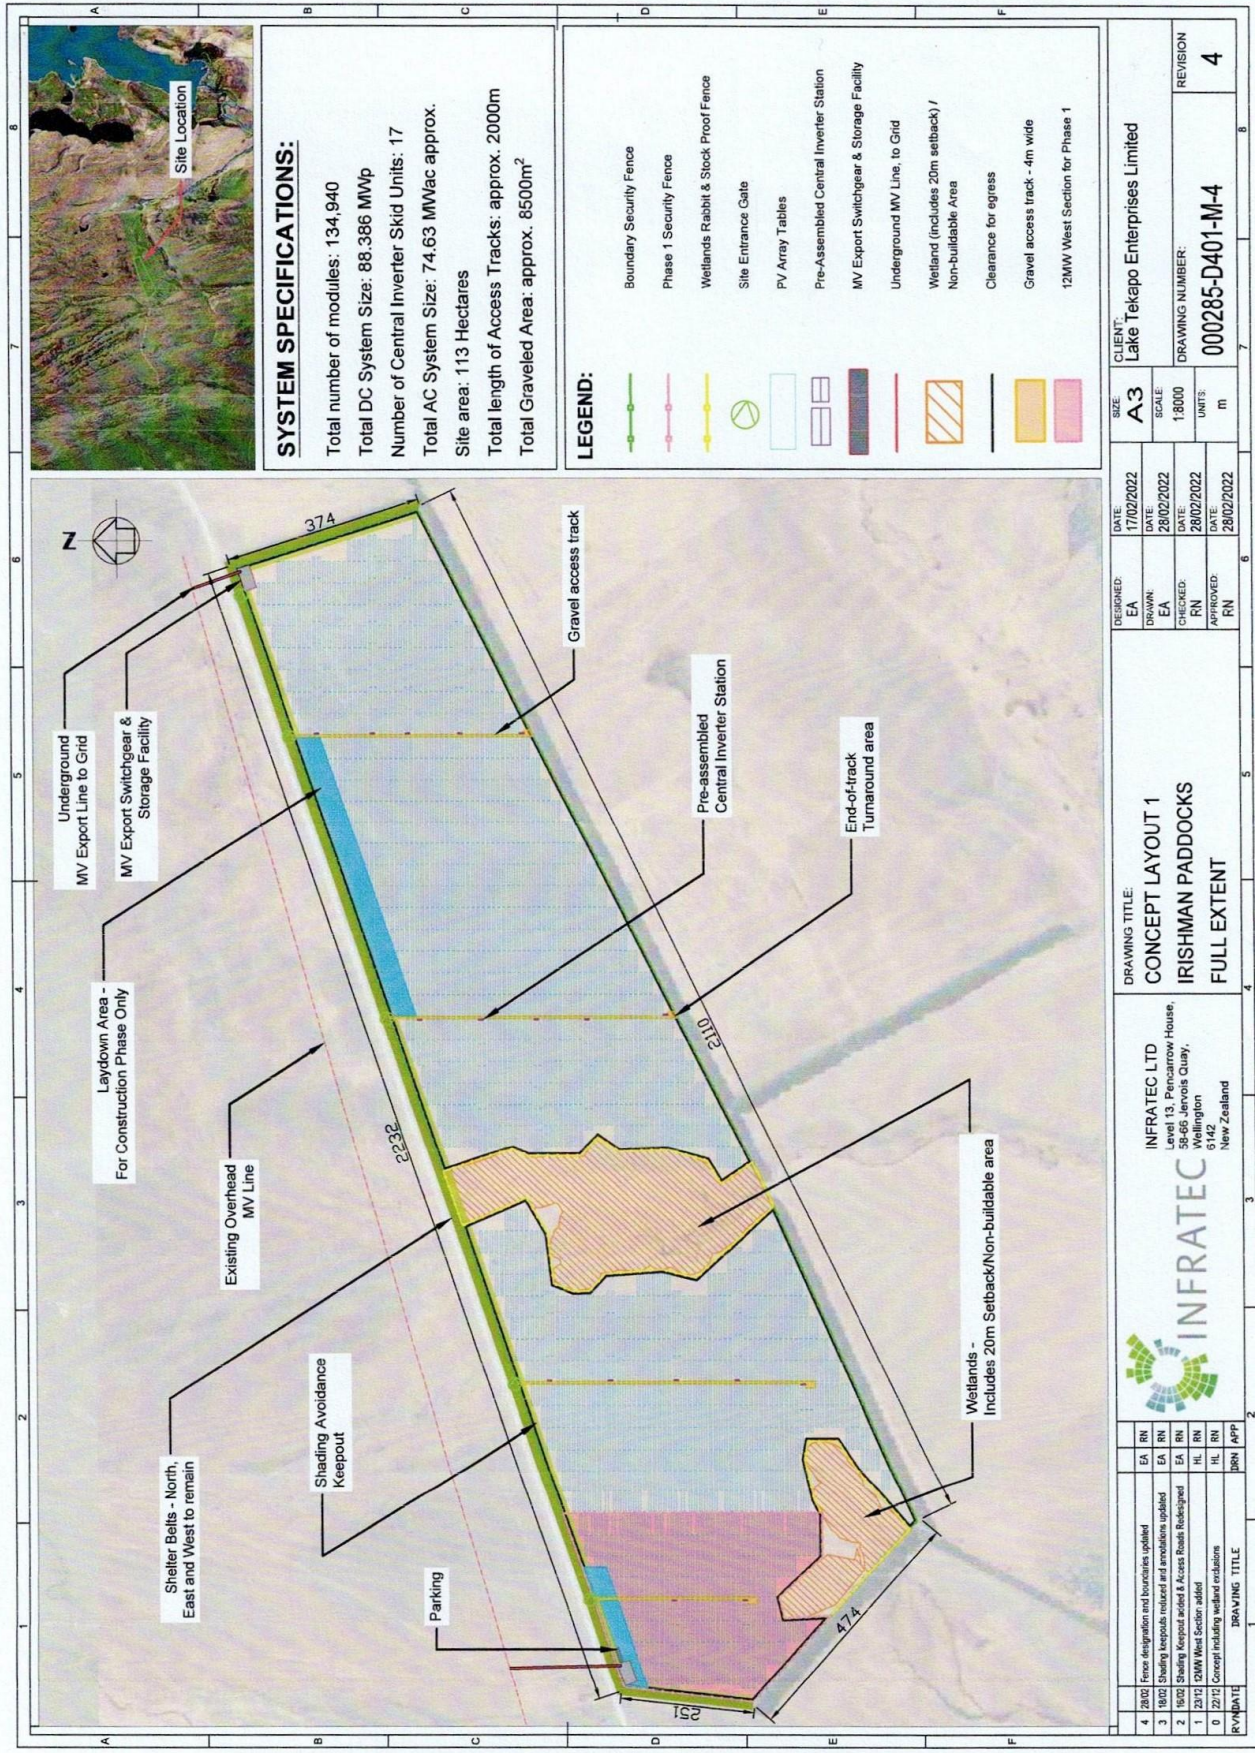

THIS DRAWING IS THE SOLE PROPERTY OF INFRA TEC AND SHALL NOT BE COPIED/REPRODUCED IN ANY FORM WITHOUT PRIOR WRITTEN PERMISSION

REVISED	DATE	BY	REASON
4	28/02/2022	EA	Final designation and boundaries updated
3	18/02/2022	EA	Shading keepouts updated and annotations updated
2	15/02/2022	EA	Shading keepout added & Access Roads Redesignated
1	23/01/2022	HL	20MW West Section added
0	22/01/2022	HL	Concept including wetland boundaries
DRAWING TITLE		DRN APP1	
<p>INFRA TEC LTD Level 13, Penicillan House, 5142, The Arcade, Newmarket, Wellington New Zealand</p>			
<p>DRAWING TITLE: CONCEPT LAYOUT 1 IRISHMAN PADDOCKS FULL EXTENT</p>			
DESIGNED:	EA	DATE:	17/02/2022
DRAWN:	EA	DATE:	28/02/2022
CHECKED:	RN	DATE:	28/02/2022
APPROVED:	RN	DATE:	28/02/2022
SIZE:	A3		
SCALE:	1:8000		
UNITS:	m		
CLIENT:	Lake Tekapo Enterprises Limited		
DRAWING NUMBER:	000285-D401-M-4		
REVISION	4		