

Title Plan - SO 505430

Survey Number SO 505430
Surveyor Reference 3272648/506/**** Area 22
Surveyor Robert Samuel Hancock
Survey Firm Beca Limited
Surveyor Declaration

Survey Details

Dataset Description Sections 1 - 25
Status Initiated
Land District Wellington
Submitted Date
Survey Class Class A
Survey Approval Date
Deposit Date

Territorial Authorities

Kapiti Coast District

Comprised In

GN 1970, p 1917
RT WN40D/132
RT WN40D/131
RT WN40D/129
RT 715699
RT 715702
GN 2019, ln 1553
GN 2014, p 2144

Created Parcels


Parcels	Parcel Intent	Area	RT Reference
Section 1 Survey Office Plan 505430	Legalisation	0.9080 Ha	
Section 2 Survey Office Plan 505430	Legalisation	1.1150 Ha	
Section 3 Survey Office Plan 505430	Legalisation	8.5670 Ha	
Section 4 Survey Office Plan 505430	Legalisation	0.8050 Ha	
Section 5 Survey Office Plan 505430	Legalisation	0.2074 Ha	
Section 6 Survey Office Plan 505430	Legalisation	0.9650 Ha	
Section 7 Survey Office Plan 505430	Legalisation	0.8595 Ha	
Section 8 Survey Office Plan 505430	Legalisation	1.7872 Ha	
Section 9 Survey Office Plan 505430	Legalisation	1.7890 Ha	
Section 10 Survey Office Plan 505430	Legalisation	0.9977 Ha	
Section 11 Survey Office Plan 505430	Legalisation	0.1645 Ha	
Section 12 Survey Office Plan 505430	Legalisation	0.2783 Ha	
Section 13 Survey Office Plan 505430	Legalisation	0.8393 Ha	
Section 14 Survey Office Plan 505430	Legalisation	1.3837 Ha	
Section 15 Survey Office Plan 505430	Legalisation	0.0389 Ha	
Section 16 Survey Office Plan 505430	Legalisation	0.0171 Ha	

Title Plan - SO 505430

Created Parcels

Parcels	Parcel Intent	Area	RT Reference
Section 17 Survey Office Plan 505430	Legalisation	0.0011 Ha	
Section 18 Survey Office Plan 505430	Legalisation	0.0088 Ha	
Section 19 Survey Office Plan 505430	Legalisation	0.1978 Ha	
Section 20 Survey Office Plan 505430	Legalisation	0.0303 Ha	
Section 21 Survey Office Plan 505430	Legalisation	0.1346 Ha	
Section 22 Survey Office Plan 505430	Legalisation	0.0026 Ha	
Section 23 Survey Office Plan 505430	Fee Simple Title	0.4666 Ha	
Section 24 Survey Office Plan 505430	Fee Simple Title	0.4316 Ha	
Section 25 Survey Office Plan 505430	Fee Simple Title	0.7658 Ha	
CSC Parcel Number: 34	Road		
CSC Parcel Number: 35	Road		
Total Area		22.7618 Ha	

RELEASED UNDER THE OFFICIAL INFORMATION ACT 1982

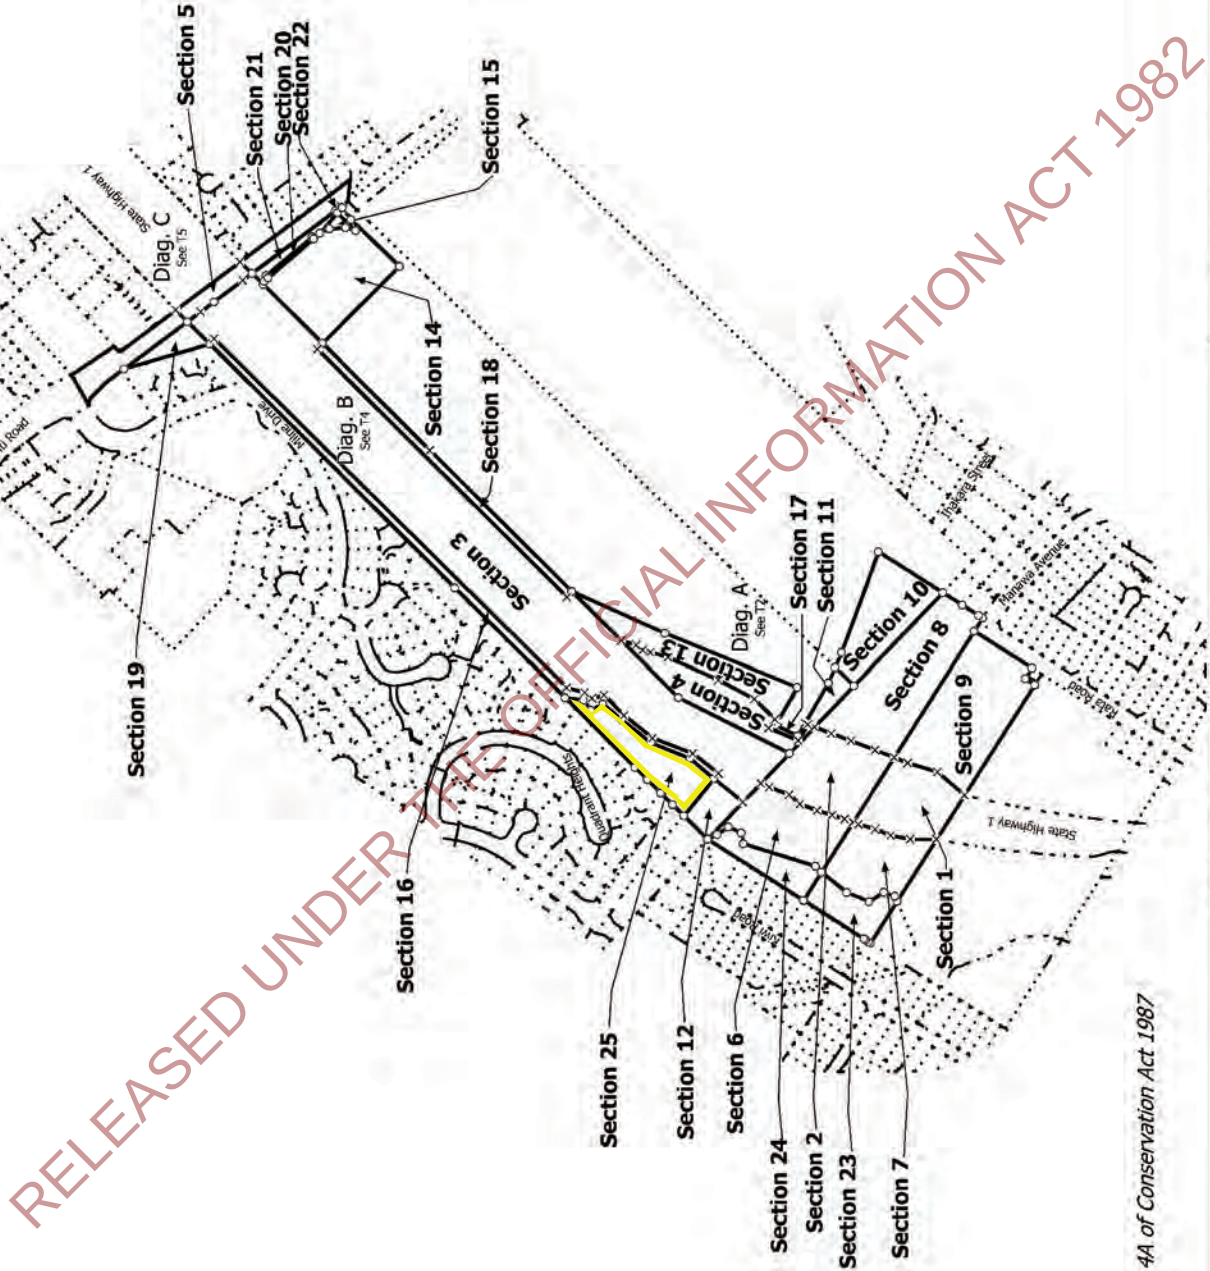

Note:
Sections 23, 24, & 25 are subject to Part 4A of Conservation Act 1987

T 1/6

Land District: Wellington


Digitally Generated Plan

Generated on: 23/06/2021 4:20pm Page 3 of 8


Sections 1 - 25

Surveyor: Robert Samuel Hancock
Firm: Beca Limited

Title Plan
SO 505430
DRAFT

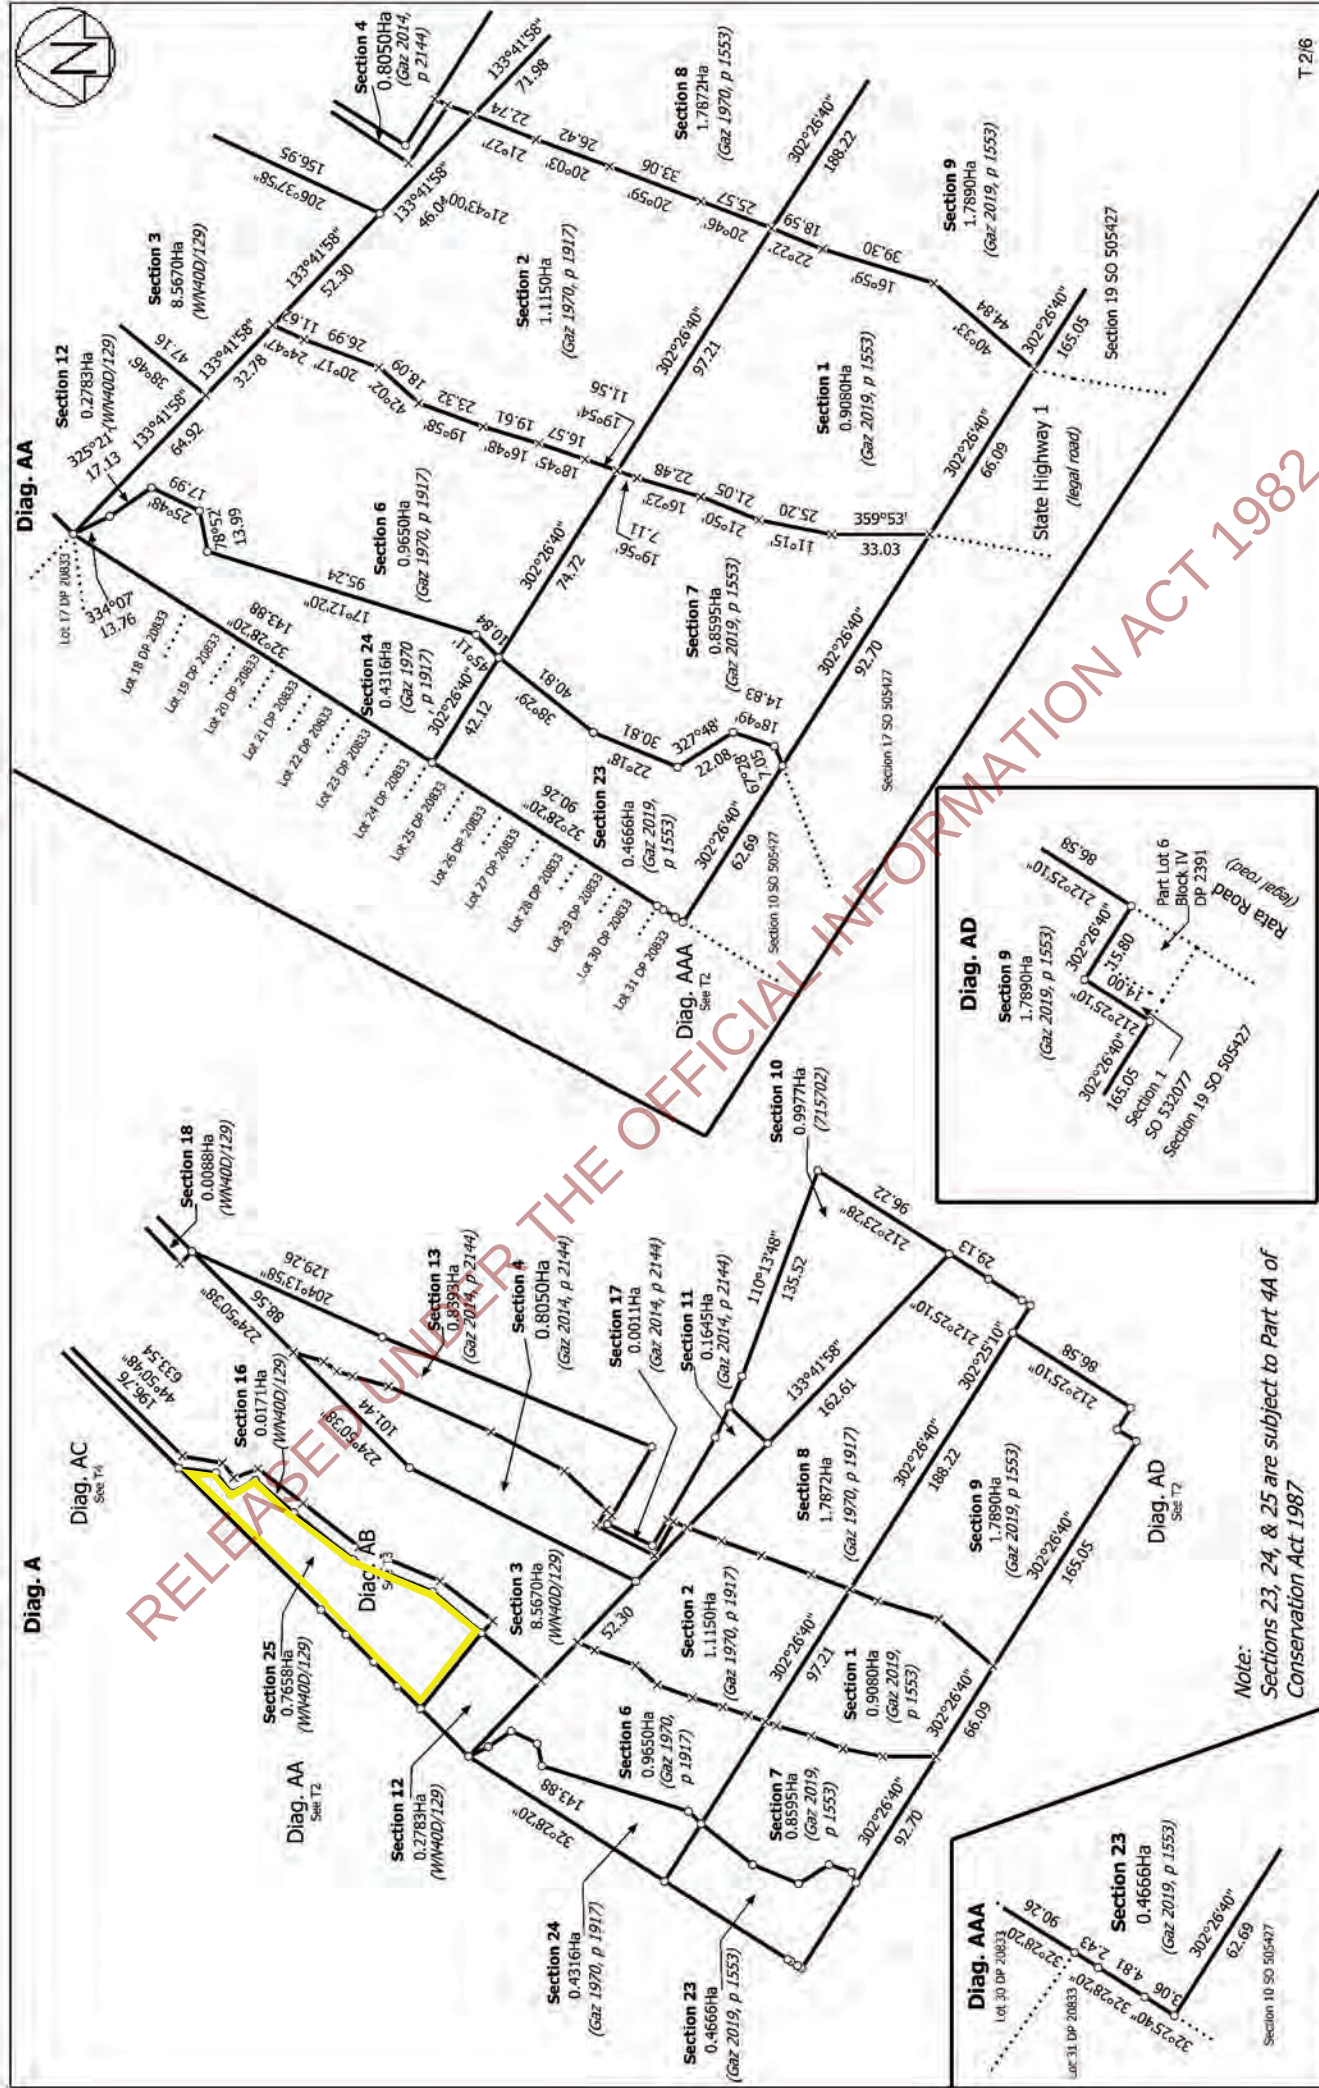

Note:
Sections 23, 24, & 25 are subject to Part 4A of
Conservation Act 1987

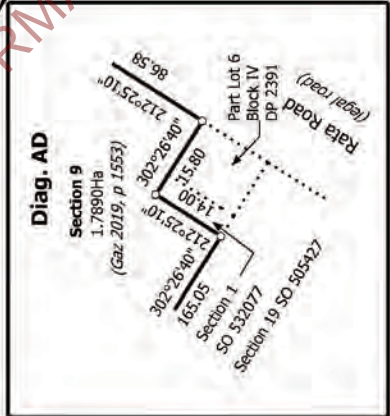


T 216

Land District: Wellington	Sections 1 - 25	Surveyor: Robert Samuel Hancock Firm: Beca Limited	Title Plan SO 505430 DRAFT
Digitally Generated Plan Generated on: 23/06/2021 11:20pm Page 4 of 8			



Diag. AB

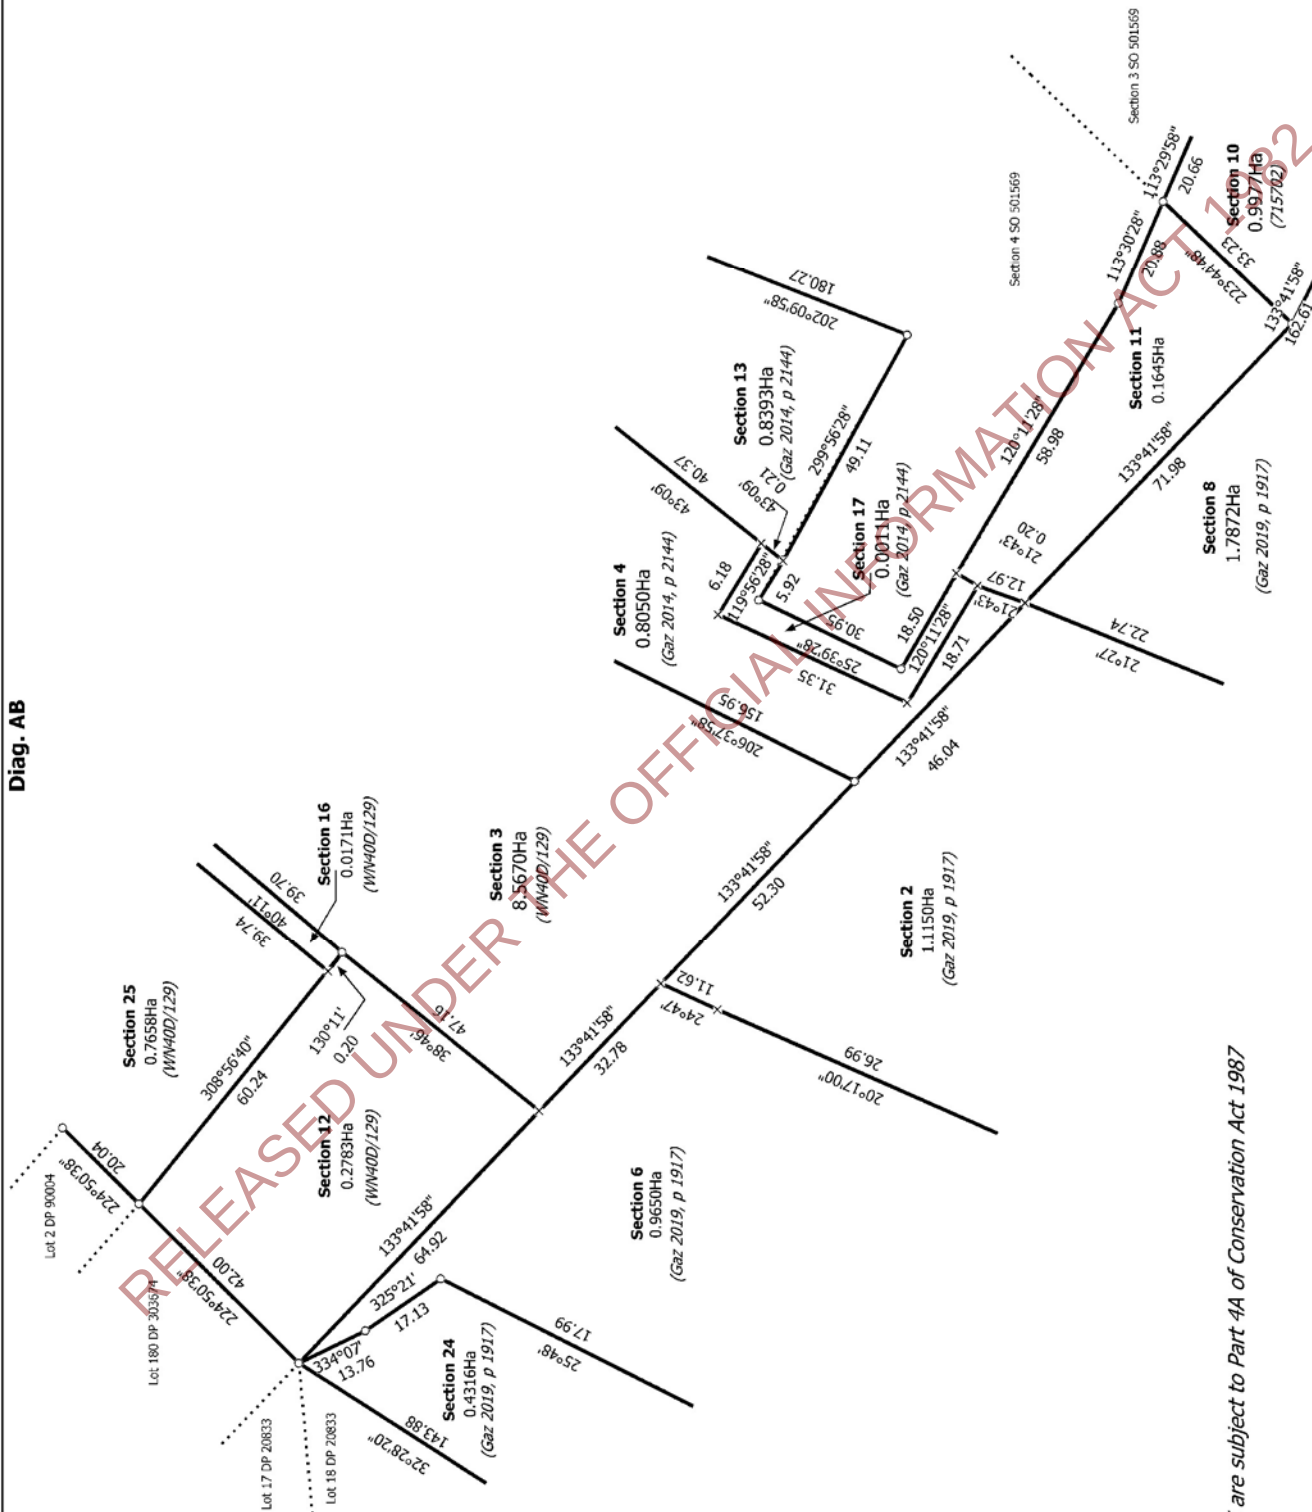


Note:
Sections 23, 24, & 25 are subject to Part 4A of Conservation Act 1987

T 3/6

Land District: Wellington	Sections 1 - 25	Surveyor: Robert Samuel Hancock Firm: Beca Limited	Title Plan SO 505430 DRAFT
Digitally Generated Plan Generated on: 23/06/2021 4:20pm Page 5 of 8			



Diag. B

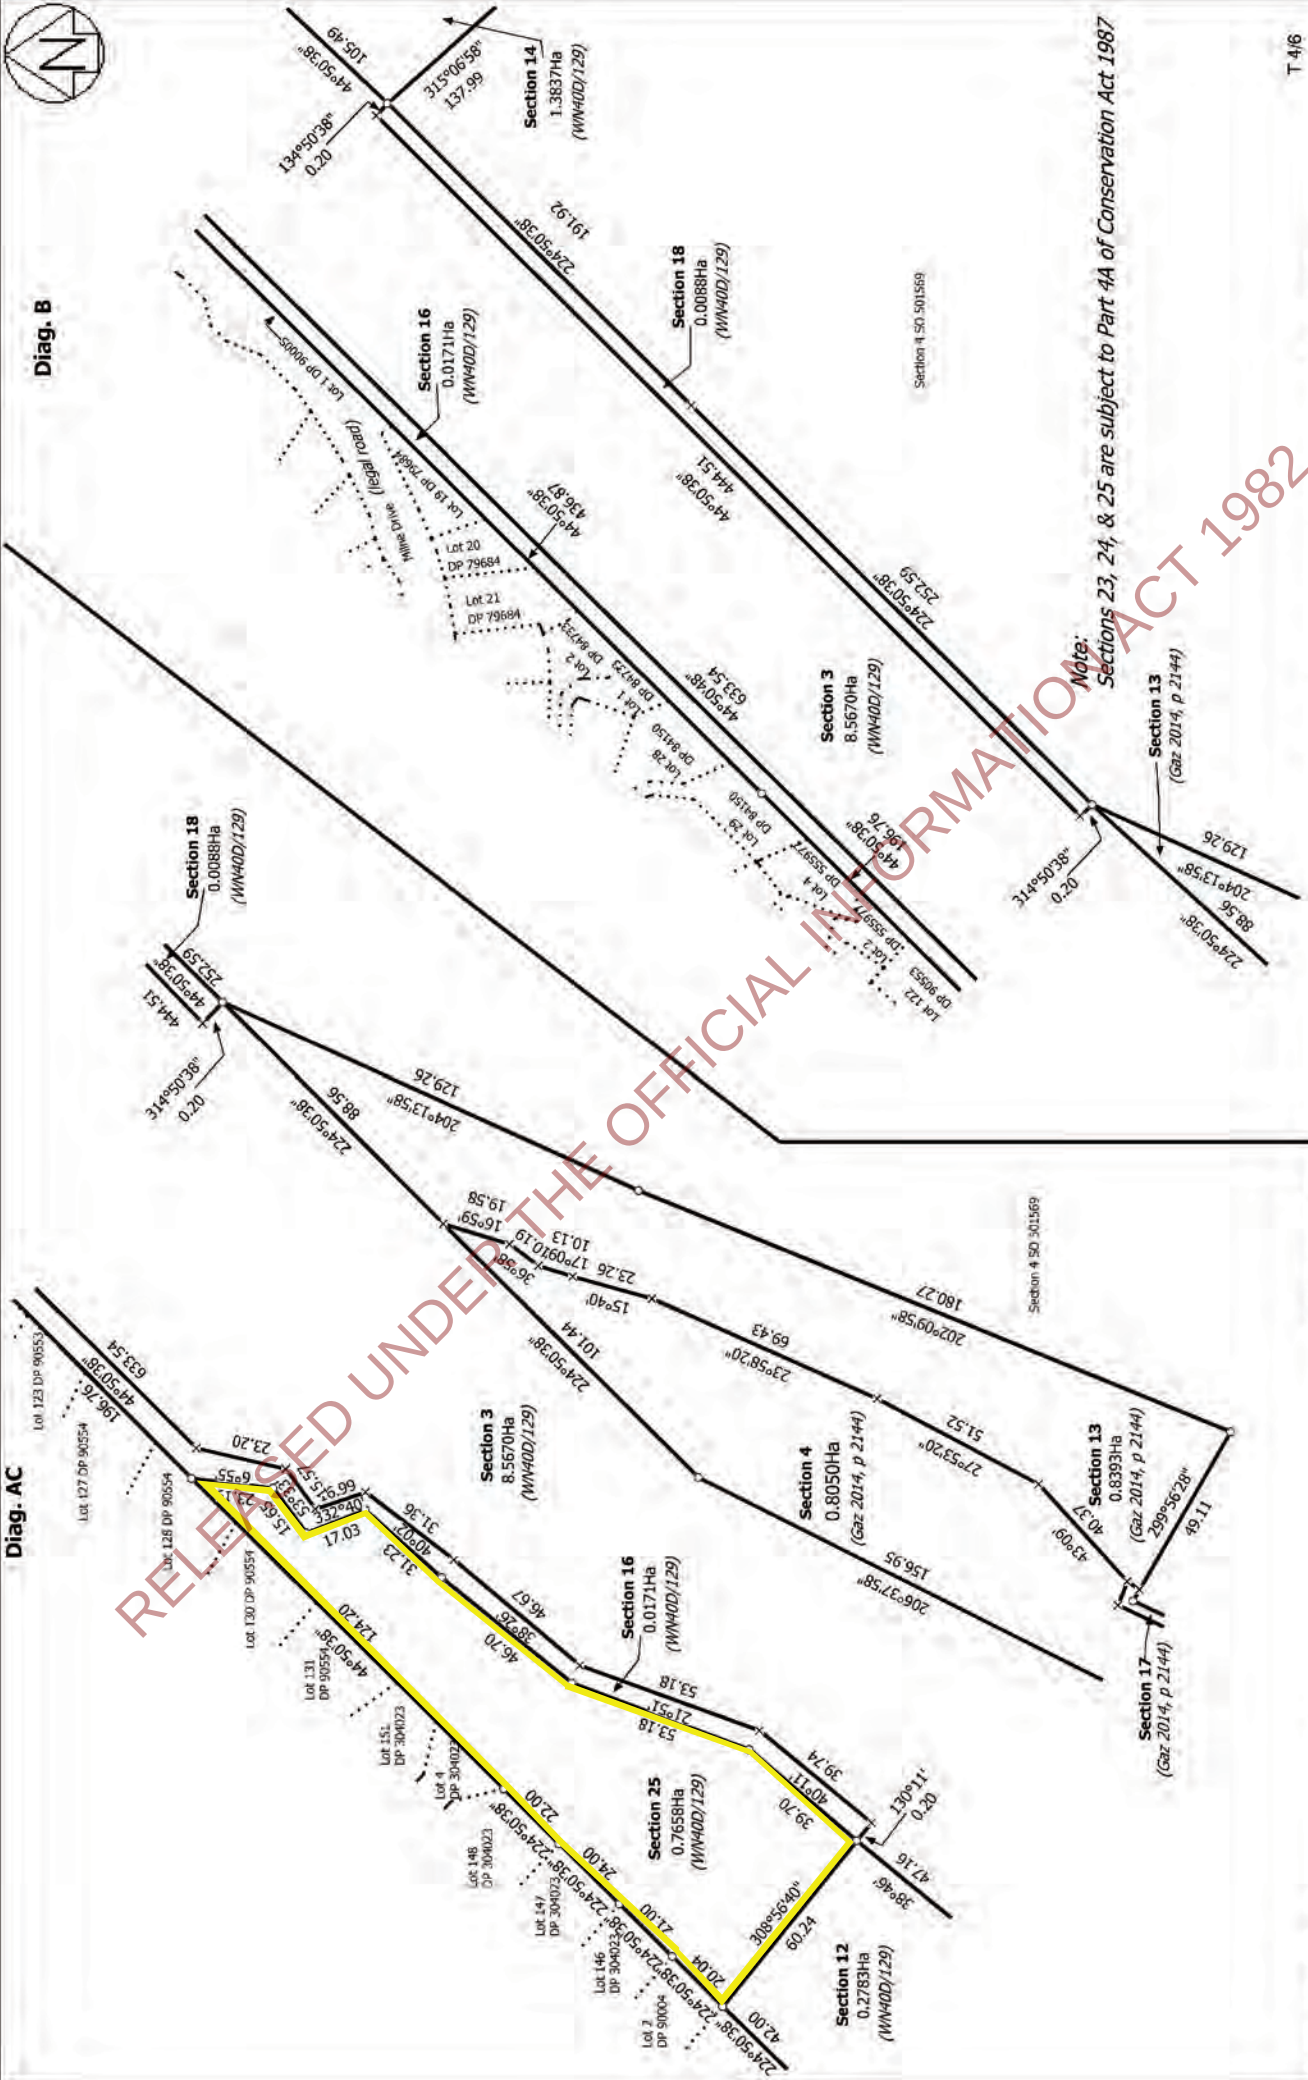

T 4/6

Land District: Wellington

Digitally Generated Plan

Generated on: 23/06/2021 11:20pm Page 5 of 8


Sections 1 - 25

Surveyor: Robert Samuel Hancock
Firm: Beca Limited

Title Plan
SO 505430
DRAFT




Diag. CB

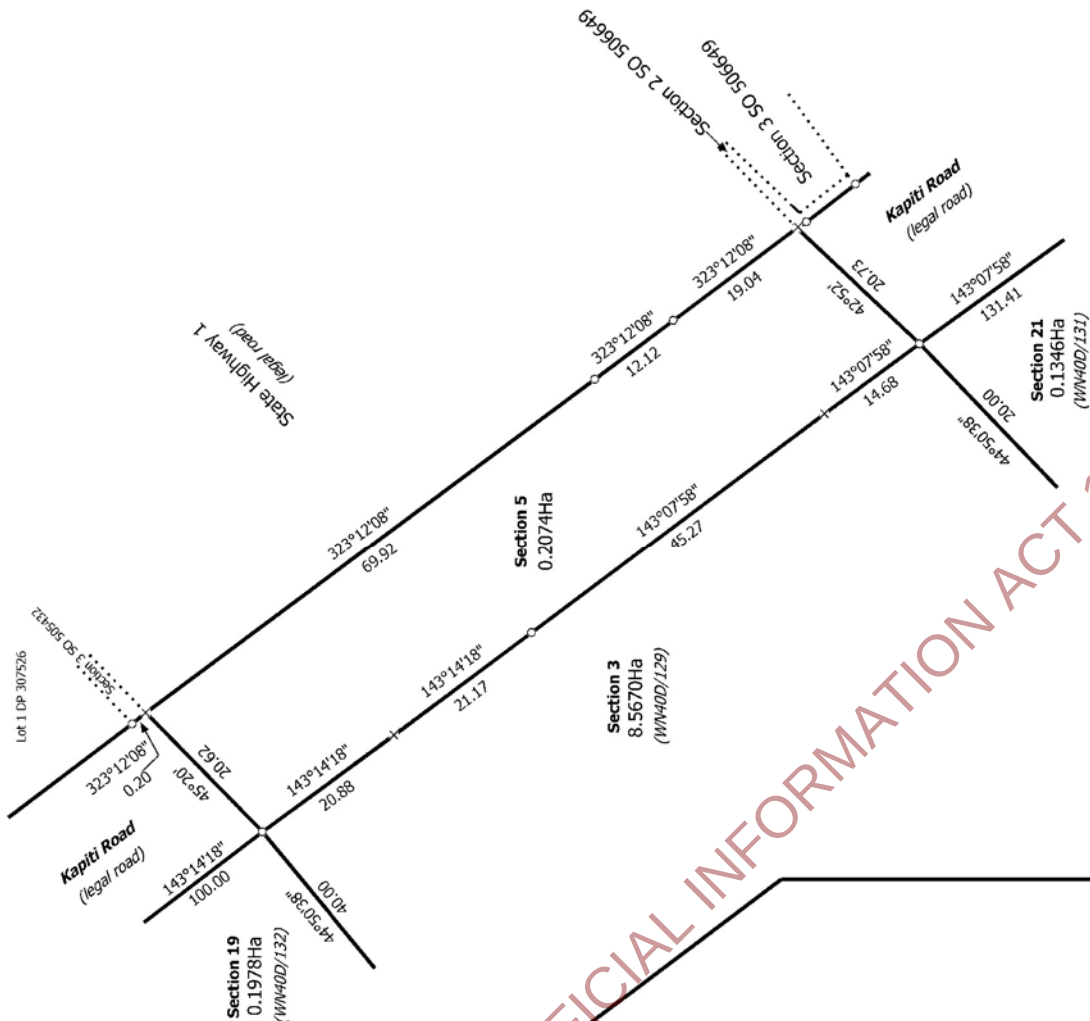

Diag. C

Diag. CA
See T6

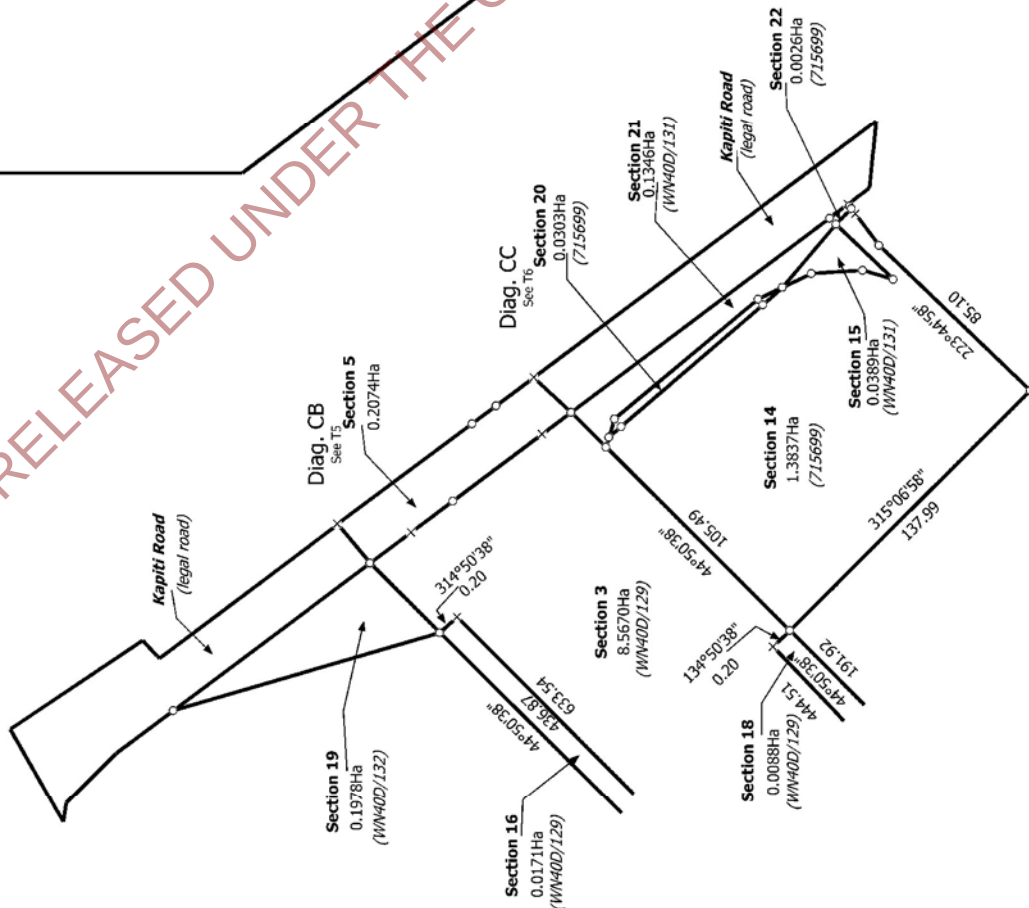

Note:
Sections 23, 24, & 25 are subject to Part 4A of Conservation Act 1987

T 5/6

Land District: Wellington


Sections 1 - 25

Surveyor: Robert Samuel Hancock
Firm: Beca Limited

Title Plan
SO 505430
DRAFT

Digitally Generated Plan

Generated on: 23/06/2021 4:20pm Page 7 of 8

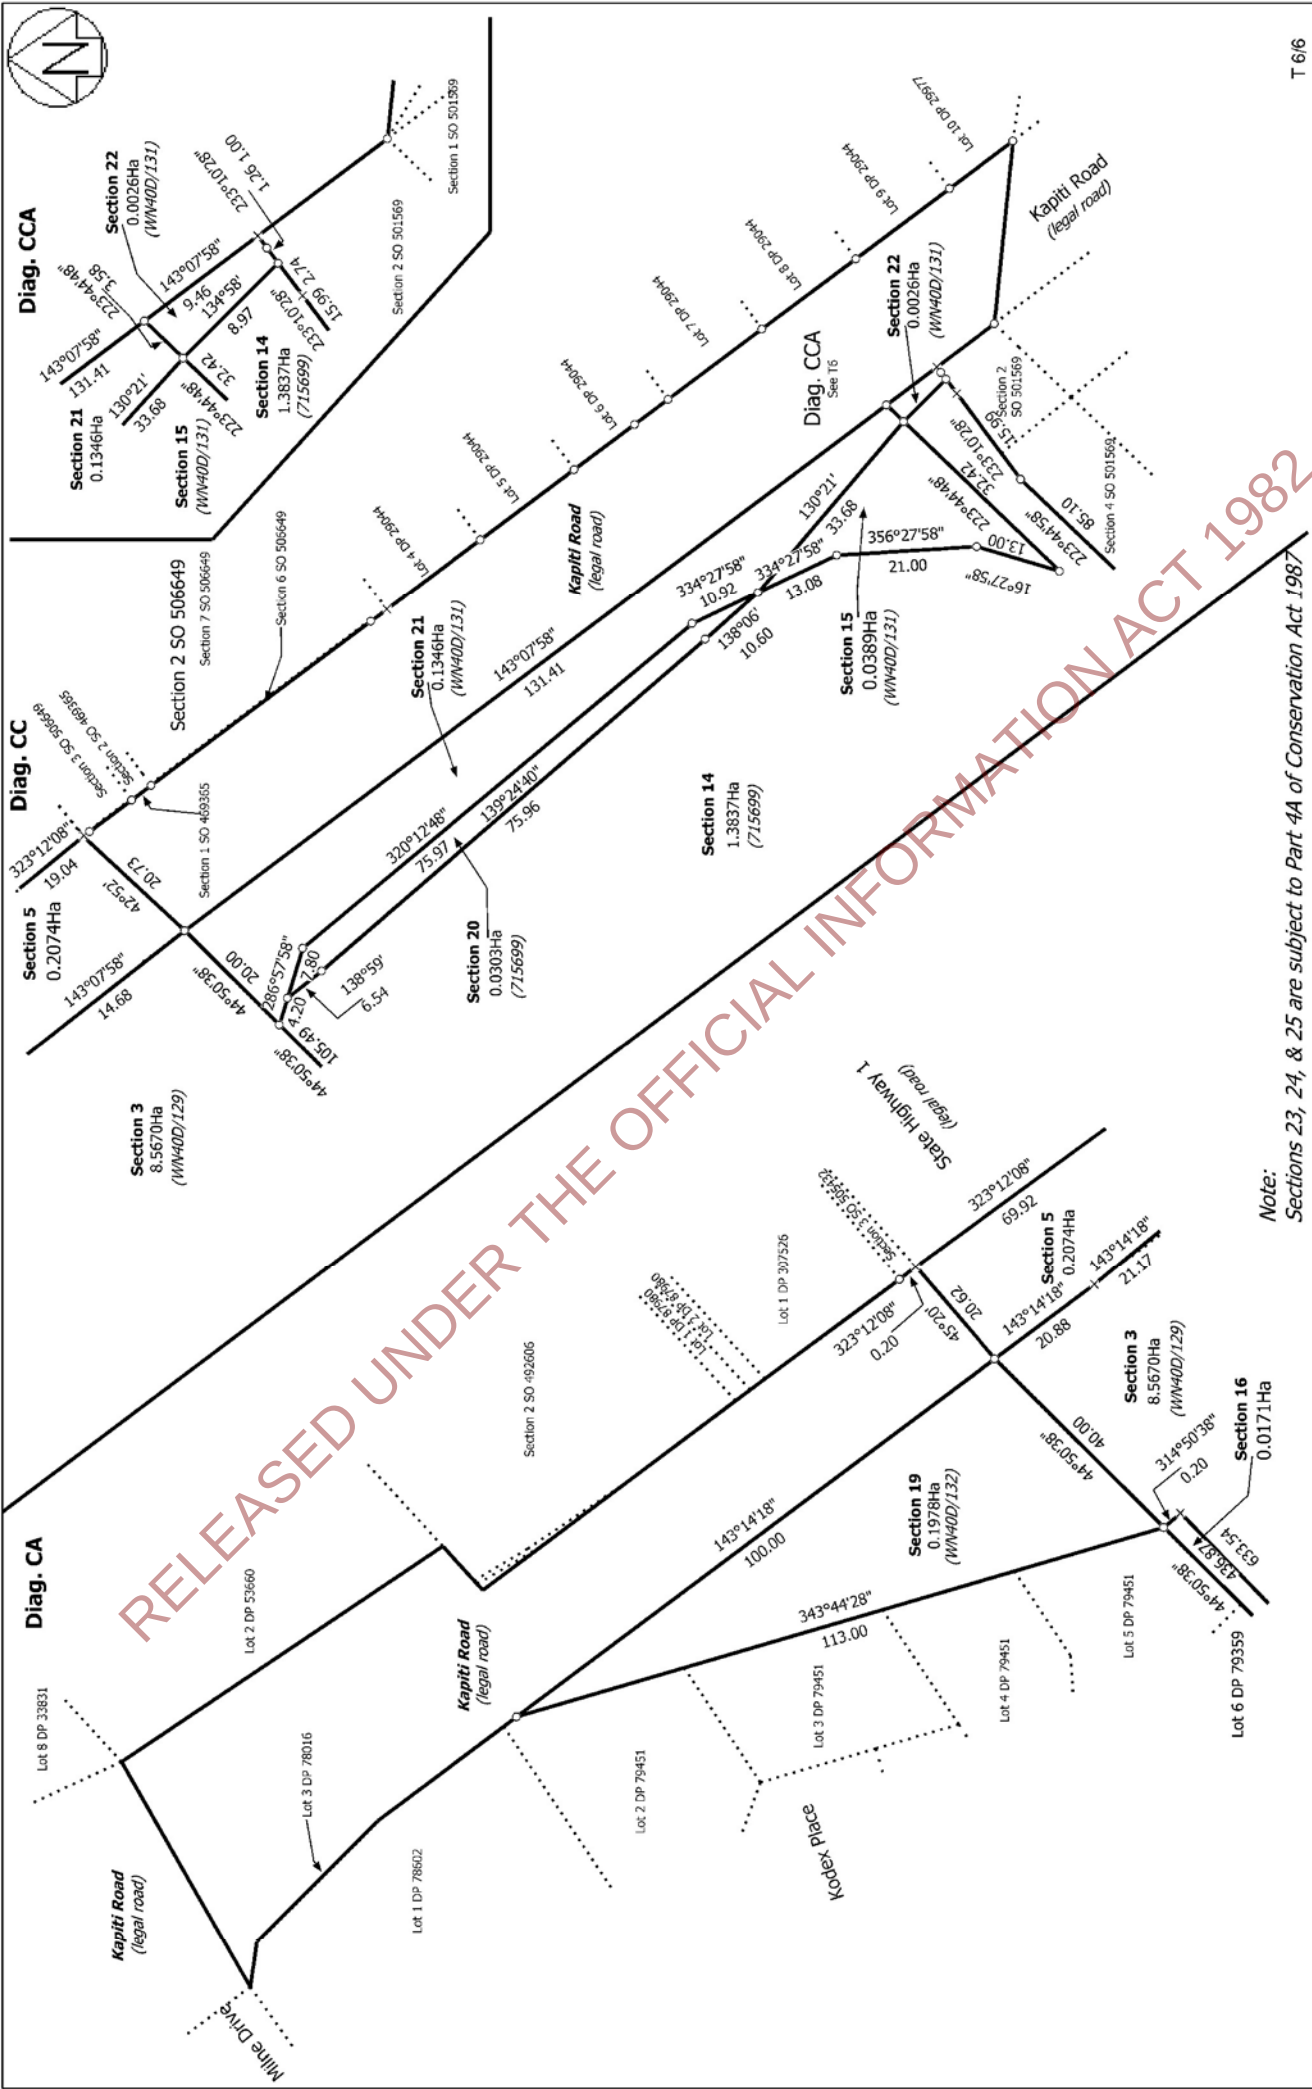

Note:
Sections 23, 24, & 25 are subject to Part 4A of Conservation Act 1987

T 6/6

Land District: Wellington	Sections 1 - 25	Surveyor: Robert Samuel Hancock Firm: Beca Limited	Title Plan SO 505430 DRAFT
Digitally Generated Plan Generated on: 23/06/2021 4:20pm Page 8 of 8			