



Record of Survey - DP 577492

Survey Number	DP 577492
Surveyor Reference	23 GREAT SOUTH ROAD
Surveyor	David Lawrence Crerar
Survey Firm	Spacelink Surveyors Limited
Surveyor Declaration	I David Lawrence Crerar, being a licensed cadastral surveyor, certify that-- (a) this dataset provided by me and its related survey are accurate, correct and in accordance with the Cadastral Survey Act 2002 and Cadastral Survey Rules 2021; and (b) the survey was undertaken by me or under my personal direction. Declared on 02 Sep 2022 10:18 AM

Survey Details

Dataset Description	LOTS 1-7 BEING A SUBDIVISION OF LOT 12 DP 36608 and PART LOT 1 DP 34852		
Purpose	LT Subdivision		
Status	Deposited	Type	Survey
Land District	North Auckland	Survey Class	Class A
Meridional Circuit	Mount Eden 2000	Vertical Datum	None

Survey Dates

Surveyed Date	09/08/2022	Certified Date	02/09/2022
Submitted Date	02/09/2022 10:18:53	Survey Approval Date	29/09/2022
Deposit Date	02/09/2022		

Referenced Surveys

Survey Number	Land District	Bearing Correction
DP 36608	North Auckland	0°00'00"
DP 445886	North Auckland	0°00'00"
DP 480611	North Auckland	0°00'00"
DP 514365	North Auckland	0°00'00"
DP 551522	North Auckland	0°00'00"
DP 456867	North Auckland	0°00'00"

Territorial Authorities

Auckland Council

Comprised In

RT NA953/77
RT NA1332/69

Created Parcels

Parcels	Parcel Intent	Area	RT Reference
Lot 1 Deposited Plan 577492	Fee Simple Title	0.0116 Ha	1065934
Lot 2 Deposited Plan 577492	Fee Simple Title	0.0096 Ha	1065935
Lot 3 Deposited Plan 577492	Fee Simple Title	0.0096 Ha	1065936
Lot 4 Deposited Plan 577492	Fee Simple Title	0.0096 Ha	1065937
Lot 5 Deposited Plan 577492	Fee Simple Title	0.0096 Ha	1065938

Record of Survey - DP 577492

Created Parcels

Parcels	Parcel Intent	Area	RT Reference
Lot 6 Deposited Plan 577492	Fee Simple Title	0.0127 Ha	1065939
Lot 7 Deposited Plan 577492	Fee Simple Title	0.0195 Ha	Multiple
Area A Deposited Plan 577492	Easement		
Area B Deposited Plan 577492	Easement		
Area C Deposited Plan 577492	Easement		
Area D Deposited Plan 577492	Easement		
Area E Deposited Plan 577492	Easement		
Area F Deposited Plan 577492	Easement		
Area G Deposited Plan 577492	Easement		
Area H Deposited Plan 577492	Easement		
Area I Deposited Plan 577492	Easement		
Area J Deposited Plan 577492	Easement		
Area K Deposited Plan 577492	Easement		
Area L Deposited Plan 577492	Easement		
Total Area		0.0822 Ha	

Mark and Vector

Survey Number DP 577492

Meridional Circuit Mount Eden 2000

From	To	Code	Bearing	Adpt Surv	Bearing Correction	Distance	Adpt Surv	Class
CP 3487 SO 55473	AP 1 DP 456867	ob2	327°03'50"	A DP 456867	0°00'00"	125.40 A	DP 456867	
AP 1 DP 456867	AP 1 DP 445886	ob9	327°19'00"	A DP 456867	0°00'00"	138.95 A	DP 456867	
AP 1 DP 445886	SM 3486 SO 55473	ob12	327°11'35"	A DP 445886	0°00'00"	176.13 A	DP 445886	
AP 1 DP 445886	AP 2 DP 445886	ob13	147°11'35"	M		4.00 M		
AP 2 DP 445886	ALP 2 DP 551522	ob11	147°11'35"	M		61.40 M		
ALP 2 DP 551522	AP 4 NO REC DP 547168	ob5	147°11'35"	M		17.03 M		
AP 4 NO REC DP 547168	AP 1D DP 577492	ob7	147°11'35"	M		20.025 M		
AP 1D DP 577492	AP A DP 577492	ob94	147°11'35"	M		13.05 M		
AP A DP 577492	CP 3487 SO 55473	ob104	147°11'35"	M		148.85 M		
ALP 2 DP 551522	ALP 3 DP 551522	ob6	237°26'30"	A DP 551522	0°00'00"	30.25 A	DP 551522	
ALP 3 DP 551522	IS 4 DP 551522	ob4	161°34'30"	A DP 551522	0°00'00"	15.92 A	DP 551522	
IS 4 DP 551522	AP 4 NO REC DP 547168	ob3	60°06'30"	A DP 551522	0°00'00"	34.25 A	DP 551522	
AP 4 NO REC DP 547168	AD 1 DP 551522	ob8	250°11'00"	A DP 551522	0°00'00"	3.03 A	DP 551522	
AD 1 DP 551522	PEG 13 DP 551522	ob17	237°15'10"	A DP 36608	0°00'00"	48.28 A	DP 36608	
PEG 13 DP 551522	IS 4 DP 551522	ob20	53°50'00"	A DP 551522	0°00'00"	17.06 A	DP 551522	
AP 1 DP 456867	DISK 1 DP 514365	ob10	287°39'00"	A DP 514365	0°00'00"	4.26 A	DP 514365	
DISK 1 DP 514365	DISK 3 DP 514365	ob15	147°15'10"	A DP 36608	0°00'00"	16.76 A	DP 36608	
DISK 3 DP 514365	AP 1 DP 456867	ob14	338°38'00"	A DP 514365	0°00'00"	13.75 A	DP 514365	
DISK 1 DP 514365	PEG (5) DP 36608	ob16	237°15'10"	A DP 36608	0°00'00"	48.28 A	DP 36608	
PEG (5) DP 36608	PEG (15) DP 36608	ob19	147°15'10"	A DP 36608	0°00'00"	16.76 A	DP 36608	
PEG (15) DP 36608	DISK 3 DP 514365	ob0	57°15'10"	A DP 36608	0°00'00"	48.28 A	DP 36608	
PEG 13 DP 551522	DISK 1 DP 577492	ob21	147°15'10"	A DP 36608	0°00'00"	20.12 A	DP 36608	
DISK 1 DP 577492	DISK 2 DP 577492	ob22	147°15'10"	A DP 36608	0°00'00"	17.03 A	DP 36608	Class A
DISK 2 DP 577492	PEG (5) DP 36608	ob24	147°15'10"	A DP 36608	0°00'00"	16.76 A	DP 36608	

Mark and Vector

Survey Number DP 577492

Meridional Circuit Mount Eden 2000

From	To	Code	Bearing	Adpt Surv	Bearing Correction	Distance	Adpt Surv	Class
DISK 1 DP 577492	UNMK 3 DP 577492	ob23	57°15'10"	A DP 36608	0°00'00"	9.24 C		Class A
UNMK 3 DP 577492	UNMK 4 DP 577492	ob31	57°15'10"	A DP 36608	0°00'00"	7.51 C		Class A
UNMK 4 DP 577492	PEG 9 DP 577492	ob33	57°15'10"	A DP 36608	0°00'00"	7.51 C		Class A
PEG 9 DP 577492	PEG 10 DP 577492	ob35	57°15'10"	A DP 36608	0°00'00"	7.51 C		Class A
PEG 10 DP 577492	PEG 11 DP 577492	ob37	57°15'10"	A DP 36608	0°00'00"	7.51 C		Class A
PEG 11 DP 577492	PEG (2) DP 36608	ob39	57°15'10"	A DP 36608	0°00'00"	3.97 C		Class A
PEG (2) DP 36608	PEG (1) DP 36608	ob25	102°15'00"	A DP 36608	0°00'00"	7.11 A	DP 36608	
PEG (1) DP 36608	DISK 12 DP 577492	ob27	147°15'10"	A DP 36608	0°00'00"	7.80 C		Class A
DISK 12 DP 577492	DISK 5 DP 577492	ob41	147°15'10"	A DP 36608	0°00'00"	4.20 C		Class A
DISK 5 DP 577492	DISK 13 DP 577492	ob28	237°15'10"	A DP 36608	0°00'00"	46.28 C		Class A
DISK 13 DP 577492	DISK 2 DP 577492	ob43	237°15'10"	A DP 36608	0°00'00"	2.00 C		Class A
DISK 5 DP 577492	DISK 1 DP 514365	ob29	147°15'10"	A DP 36608	0°00'00"	16.76 A	DP 36608	
PEG (2) DP 36608	UNMK 60 DP 577492	ob26	57°15'10"	A DP 36608	0°00'00"	3.83 C		Class A
UNMK 60 DP 577492	PEG 6 DP 577492	ob113	57°15'10"	A DP 36608	0°00'00"	1.20 C		Class A
PEG 6 DP 577492	PEG (1) DP 36608	ob30	147°15'10"	A DP 36608	0°00'00"	5.03 A	DP 36608	Class A
AD 1 DP 551522	PEG 6 DP 577492	ob18	147°15'10"	A DP 36608	0°00'00"	20.12 A	DP 36608	
DISK 12 DP 577492	UNMK 61 DP 577492	ob42	237°15'10"	C		1.20 C		Class A
UNMK 61 DP 577492	DISK 19 DP 577492	ob115	237°15'10"	C		7.80 C		Class A
DISK 19 DP 577492	DISK 18 DP 577492	ob49	237°15'10"	C		7.51 C		Class A
DISK 18 DP 577492	DISK 17 DP 577492	ob48	237°15'10"	C		7.51 C		Class A
DISK 17 DP 577492	DISK 16 DP 577492	ob47	237°15'10"	C		7.51 C		Class A
DISK 16 DP 577492	DISK 15 DP 577492	ob46	237°15'10"	C		7.51 C		Class A
DISK 15 DP 577492	PEG 14 DP 577492	ob45	237°15'10"	C		7.24 C		Class A
PEG 14 DP 577492	DISK 13 DP 577492	ob44	147°15'10"	C		4.20 C		Class A

Mark and Vector

Survey Number DP 577492

Meridional Circuit Mount Eden 2000

From	To	Code	Bearing	Adpt Surv	Bearing Correction	Distance	Adpt Surv	Class
UNMK 3 DP 577492	DISK 7 DP 577492	ob32	147°15'10" C			0.20 C		Class A
DISK 7 DP 577492	UNMK 28 DP 577492	ob90	147°15'10" C			0.80 C		Class A
UNMK 28 DP 577492	UNMK 29 DP 577492	ob64	147°15'10" C			10.48 C		Class A
UNMK 29 DP 577492	DISK 15 DP 577492	ob67	147°15'10" C			1.35 C		Class A
UNMK 4 DP 577492	DISK 8 DP 577492	ob34	147°15'10" C			0.20 C		Class A
DISK 8 DP 577492	UNMK 26 DP 577492	ob91	147°15'10" C			2.60 C		Class A
UNMK 26 DP 577492	UNMK 27 DP 577492	ob60	147°15'10" C			9.20 C		Class A
UNMK 27 DP 577492	DISK 16 DP 577492	ob63	147°15'10" C			0.83 C		Class A
PEG 9 DP 577492	UNMK 24 DP 577492	ob36	147°15'10" C			1.00 C		Class A
UNMK 24 DP 577492	UNMK 51 DP 577492	ob57	147°15'10" C			10.48 C		Class A
UNMK 51 DP 577492	DISK 17 DP 577492	ob85	147°15'10" C			1.35 C		Class A
PEG 10 DP 577492	UNMK 22 DP 577492	ob38	147°15'10" C			2.80 C		Class A
UNMK 22 DP 577492	UNMK 23 DP 577492	ob53	147°15'10" C			9.20 C		Class A
UNMK 23 DP 577492	DISK 18 DP 577492	ob56	147°15'10" C			0.83 C		Class A
PEG 11 DP 577492	UNMK 20 DP 577492	ob40	147°15'10" C			1.00 C		Class A
UNMK 20 DP 577492	UNMK 50 DP 577492	ob50	147°15'10" C			10.48 C		Class A
UNMK 50 DP 577492	DISK 19 DP 577492	ob84	147°15'10" C			1.35 C		Class A
UNMK 28 DP 577492	UNMK 30 DP 577492	ob65	57°15'10" C			0.15 C		Class A
UNMK 30 DP 577492	UNMK 31 DP 577492	ob68	147°15'10" C			10.48 C		Class A
UNMK 31 DP 577492	UNMK 29 DP 577492	ob69	237°15'10" C			0.15 C		Class A
UNMK 28 DP 577492	UNMK 32 DP 577492	ob66	237°15'10" C			0.15 C		Class A
UNMK 32 DP 577492	UNMK 33 DP 577492	ob70	147°15'10" C			10.48 C		Class A
UNMK 33 DP 577492	UNMK 29 DP 577492	ob71	57°15'10" C			0.15 C		Class A
UNMK 26 DP 577492	UNMK 34 DP 577492	ob61	57°15'10" C			0.15 C		Class A

Mark and Vector

Survey Number DP 577492

Meridional Circuit Mount Eden 2000

From	To	Code	Bearing	Adpt Surv	Bearing Correction	Distance	Adpt Surv	Class
UNMK 34 DP 577492	UNMK 35 DP 577492	ob72	147°15'10" C			9.20 C		Class A
UNMK 35 DP 577492	UNMK 27 DP 577492	ob73	237°15'10" C			0.15 C		Class A
UNMK 26 DP 577492	UNMK 36 DP 577492	ob62	237°15'10" C			0.15 C		Class A
UNMK 36 DP 577492	UNMK 37 DP 577492	ob74	147°15'10" C			9.20 C		Class A
UNMK 37 DP 577492	UNMK 27 DP 577492	ob75	57°15'10" C			0.15 C		Class A
UNMK 24 DP 577492	UNMK 38 DP 577492	ob58	57°15'10" C			0.15 C		Class A
UNMK 38 DP 577492	UNMK 59 DP 577492	ob76	147°15'10" C			10.48 C		Class A
UNMK 59 DP 577492	UNMK 51 DP 577492	ob89	237°15'10" C			0.15 C		Class A
UNMK 24 DP 577492	UNMK 40 DP 577492	ob59	237°15'10" C			0.15 C		Class A
UNMK 40 DP 577492	UNMK 58 DP 577492	ob77	147°15'10" C			10.48 C		Class A
UNMK 58 DP 577492	UNMK 51 DP 577492	ob88	57°15'10" C			0.15 C		Class A
UNMK 22 DP 577492	UNMK 42 DP 577492	ob54	57°15'10" C			0.15 C		Class A
UNMK 42 DP 577492	UNMK 43 DP 577492	ob78	147°15'10" C			9.20 C		Class A
UNMK 43 DP 577492	UNMK 23 DP 577492	ob79	237°15'10" C			0.15 C		Class A
UNMK 22 DP 577492	UNMK 44 DP 577492	ob55	237°15'10" C			0.15 C		Class A
UNMK 44 DP 577492	UNMK 45 DP 577492	ob80	147°15'10" C			9.20 C		Class A
UNMK 45 DP 577492	UNMK 23 DP 577492	ob81	57°15'10" C			0.15 C		Class A
UNMK 20 DP 577492	UNMK 46 DP 577492	ob51	57°15'10" C			0.15 C		Class A
UNMK 46 DP 577492	UNMK 56 DP 577492	ob82	147°15'10" C			10.48 C		Class A
UNMK 56 DP 577492	UNMK 50 DP 577492	ob86	237°15'10" C			0.15 C		Class A
UNMK 20 DP 577492	UNMK 48 DP 577492	ob52	237°15'10" C			0.15 C		Class A
UNMK 48 DP 577492	UNMK 57 DP 577492	ob83	147°15'10" C			10.48 C		Class A
UNMK 57 DP 577492	UNMK 50 DP 577492	ob87	57°15'10" C			0.15 C		Class A
UNMK 60 DP 577492	UNMK 61 DP 577492	ob114	147°15'10" C			12.83 C		Class A

Mark and Vector

Survey Number DP 577492

Meridional Circuit Mount Eden 2000

From	To	Code	Bearing	Adpt Surv	Bearing Correction	Distance	Adpt Surv	Class
AP 1D DP 577492	PEG 6 DP 577492	ob95	248°47'00" M			3.03 M		
AP 1D DP 577492	DISK 5 DP 577492	ob96	157°31'00" M			16.69 M		
AP 1D DP 577492	DISK 1 DP 577492	ob97	237°56'00" M			51.26 M		
AP 1D DP 577492	DISK 2 DP 577492	ob98	219°29'00" M			53.82 M		
AP 1D DP 577492	PEG 11 DP 577492	ob99	240°09'00" M			11.99 M		
AP 1D DP 577492	PEG 10 DP 577492	ob100	239°02'00" M			19.49 M		
AP 1D DP 577492	PEG 9 DP 577492	ob101	238°30'00" M			27.00 M		
AP 1D DP 577492	DISK 8 DP 577492	ob102	237°55'00" M			34.51 M		
AP 1D DP 577492	DISK 7 DP 577492	ob103	237°49'00" M			42.01 M		
AP A DP 577492	DISK 12 DP 577492	ob105	252°25'00" M			3.09 M		
AP A DP 577492	DISK 19 DP 577492	ob106	241°06'00" M			12.01 M		
AP A DP 577492	DISK 18 DP 577492	ob107	239°37'00" M			19.51 M		
AP A DP 577492	DISK 17 DP 577492	ob108	238°58'00" M			27.01 M		
AP A DP 577492	DISK 16 DP 577492	ob109	238°35'00" M			34.52 M		
AP A DP 577492	DISK 15 DP 577492	ob110	238°21'00" M			42.03 M		
AP A DP 577492	PEG 14 DP 577492	ob111	238°11'00" M			49.27 M		
AP A DP 577492	DISK 13 DP 577492	ob112	233°19'00" M			49.38 M		
AP 1D DP 577492	UNMK 4 DP 577492	ob92	238°13'00" C			34.51 C		
AP 1D DP 577492	UNMK 3 DP 577492	ob93	238°03'00" C			42.02 C		
CP 3487 SO 55473	CP 87B SO 55473	ob1	145°06'25" M			57.605 M		

Mark Name	Mark Condition	Description
CP 3487 SO 55473		N/A
SM 3486 SO 55473		N/A
AP 1 DP 456867	Searched For and Not Found	In concrete f/path

Mark and Vector

Survey Number DP 577492

Meridional Circuit Mount Eden 2000

Mark Name	Mark Condition	Description
DISK 1 DP 514365	Searched For and Not Found	

*** End of Report ***

Schedule / Memorandum

Land Registration District

North Auckland

Survey Number

LT 577492

Territorial Authority (the Council)

Auckland Council

Memorandum of Easements

Last Edited: 09 Aug 2022 15:50:42

<u>Purpose</u>	<u>Shown</u>	<u>Burdened Land</u> (<u>Servient Tenement</u>)	<u>Benefited Land</u> (<u>Dominant Tenement</u>)
Party wall	A	Lot 1	Lot 2
	B	Lot 2	Lot 1
	C	Lot 2	Lot 3
	D	Lot 3	Lot 2
	E	Lot 3	Lot 4
	F	Lot 4	Lot 3
	G	Lot 4	Lot 5
	H	Lot 5	Lot 4
	I	Lot 5	Lot 6
	J	Lot 6	Lot 5
Right of Way	K	Lot 7	Lot 1, Lot 2, Lot 3, Lot 4, Lot 5, Lot 6
Right to convey electricity, water, gas, telecommunications	K	Lot 7	Lot 1, Lot 2, Lot 3, Lot 4, Lot 5, Lot 6
	L	Lot 1	Lot 2, Lot 3, Lot 4, Lot 5, Lot 6, Lot 7

Schedule of Easements in Gross

Last Edited: 09 Aug 2022 15:52:00


<u>Purpose</u>	<u>Shown</u>	<u>Burdened Land</u> (<u>Servient Tenement</u>)	<u>Grantee</u>
Right to convey telecommunications	K	Lot 7	CHORUS NEW ZEALAND LTD

Amalgamation Conditions

Last Edited: 09 Aug 2022 15:53:25

THAT LOT 7 HEREON (LEGAL ACCES) TO BE HELD AS TO SIX EQUAL AND UNDIVIDED ONE-SIXTH SHARES BY THE OWNERS OF LOTS 1-6 HEREON, AS TENANTS IN COMMON IN THE SAID SHARES, AND THAT INDIVIDUAL RECORDS OF TITLE BE ISSUED IN ACCORDANCE THEREWITH.

Occupation Diagram

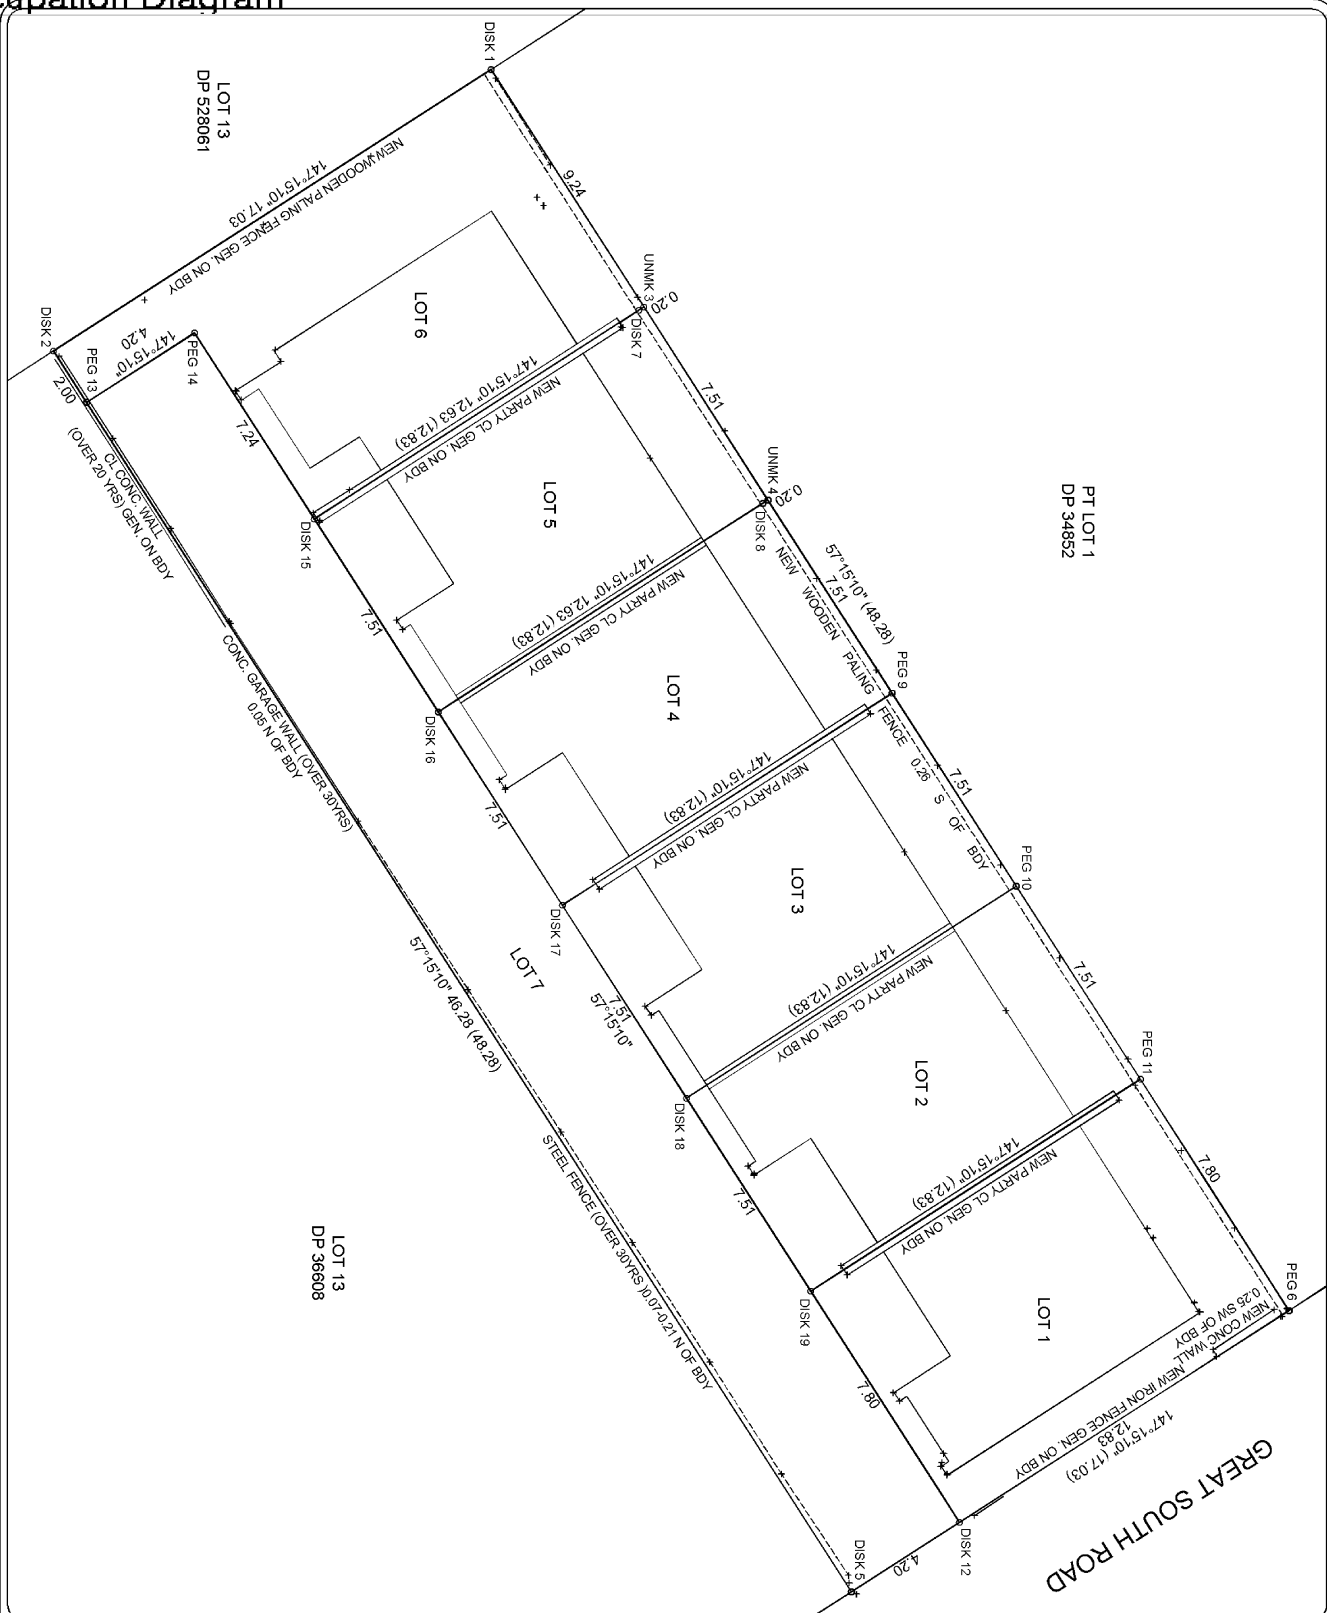

NOTES:

- Coordinates in terms of mentioned circuit Mount Eden 2000.
- Levels in terms of Auckland Vertical Datum 1946.
- All distances are in metres unless otherwise shown.
- Boundary information from Land Information New Zealand (LINZ).

PROPERTY INFORMATION:

Legal Description: Lot 12 DP 36608, PT LOT 1 DP 34852
 CT Identifier: NA959/77, NA1332/69
 Area: 822m²

SPACELINK SURVEYORS LTD

19 Beach Street, Mt Albert, Auckland 1025
 Ph: 09 944 4975, Mob: 027 4637796
 Email: info@spacelink.co.nz
 Website: www.spacelink.co.nz

Survey and Spatial

Copy Right Reserved

SPACELINK SURVEYORS LTD

THE COPYRIGHT OF THE DRAWING IS RESERVED BY SPACELINK SURVEYORS LTD. NO PART OF THIS DRAWING IS TO BE REPRODUCED OR TRANSMITTED IN ANY FORM OR BY ANY MEANS, ELECTRONIC OR MECHANICAL, WITHOUT THE EXPRESS PERMISSION OF THE COPYRIGHT HOLDERS.

Occupation Plan

19 Beach Street, Mt Albert, Auckland 1025
 Ph: 09 944 4975, Mob: 027 4637796
 Email: info@spacelink.co.nz
 Website: www.spacelink.co.nz

Occupation Plan

19 Beach Street, Mt Albert, Auckland 1025
 Ph: 09 944 4975, Mob: 027 4637796
 Email: info@spacelink.co.nz
 Website: www.spacelink.co.nz

Client: SUNIL SETHIA

Site: 23 GREAT SOUTH ROAD

Location: PAPATOE, AUCKLAND

Scale: 1:50 (A3)


Date: 12/09/2022

Author: RM

Checker: DC

Project: 202119

Occ: AUG 2022

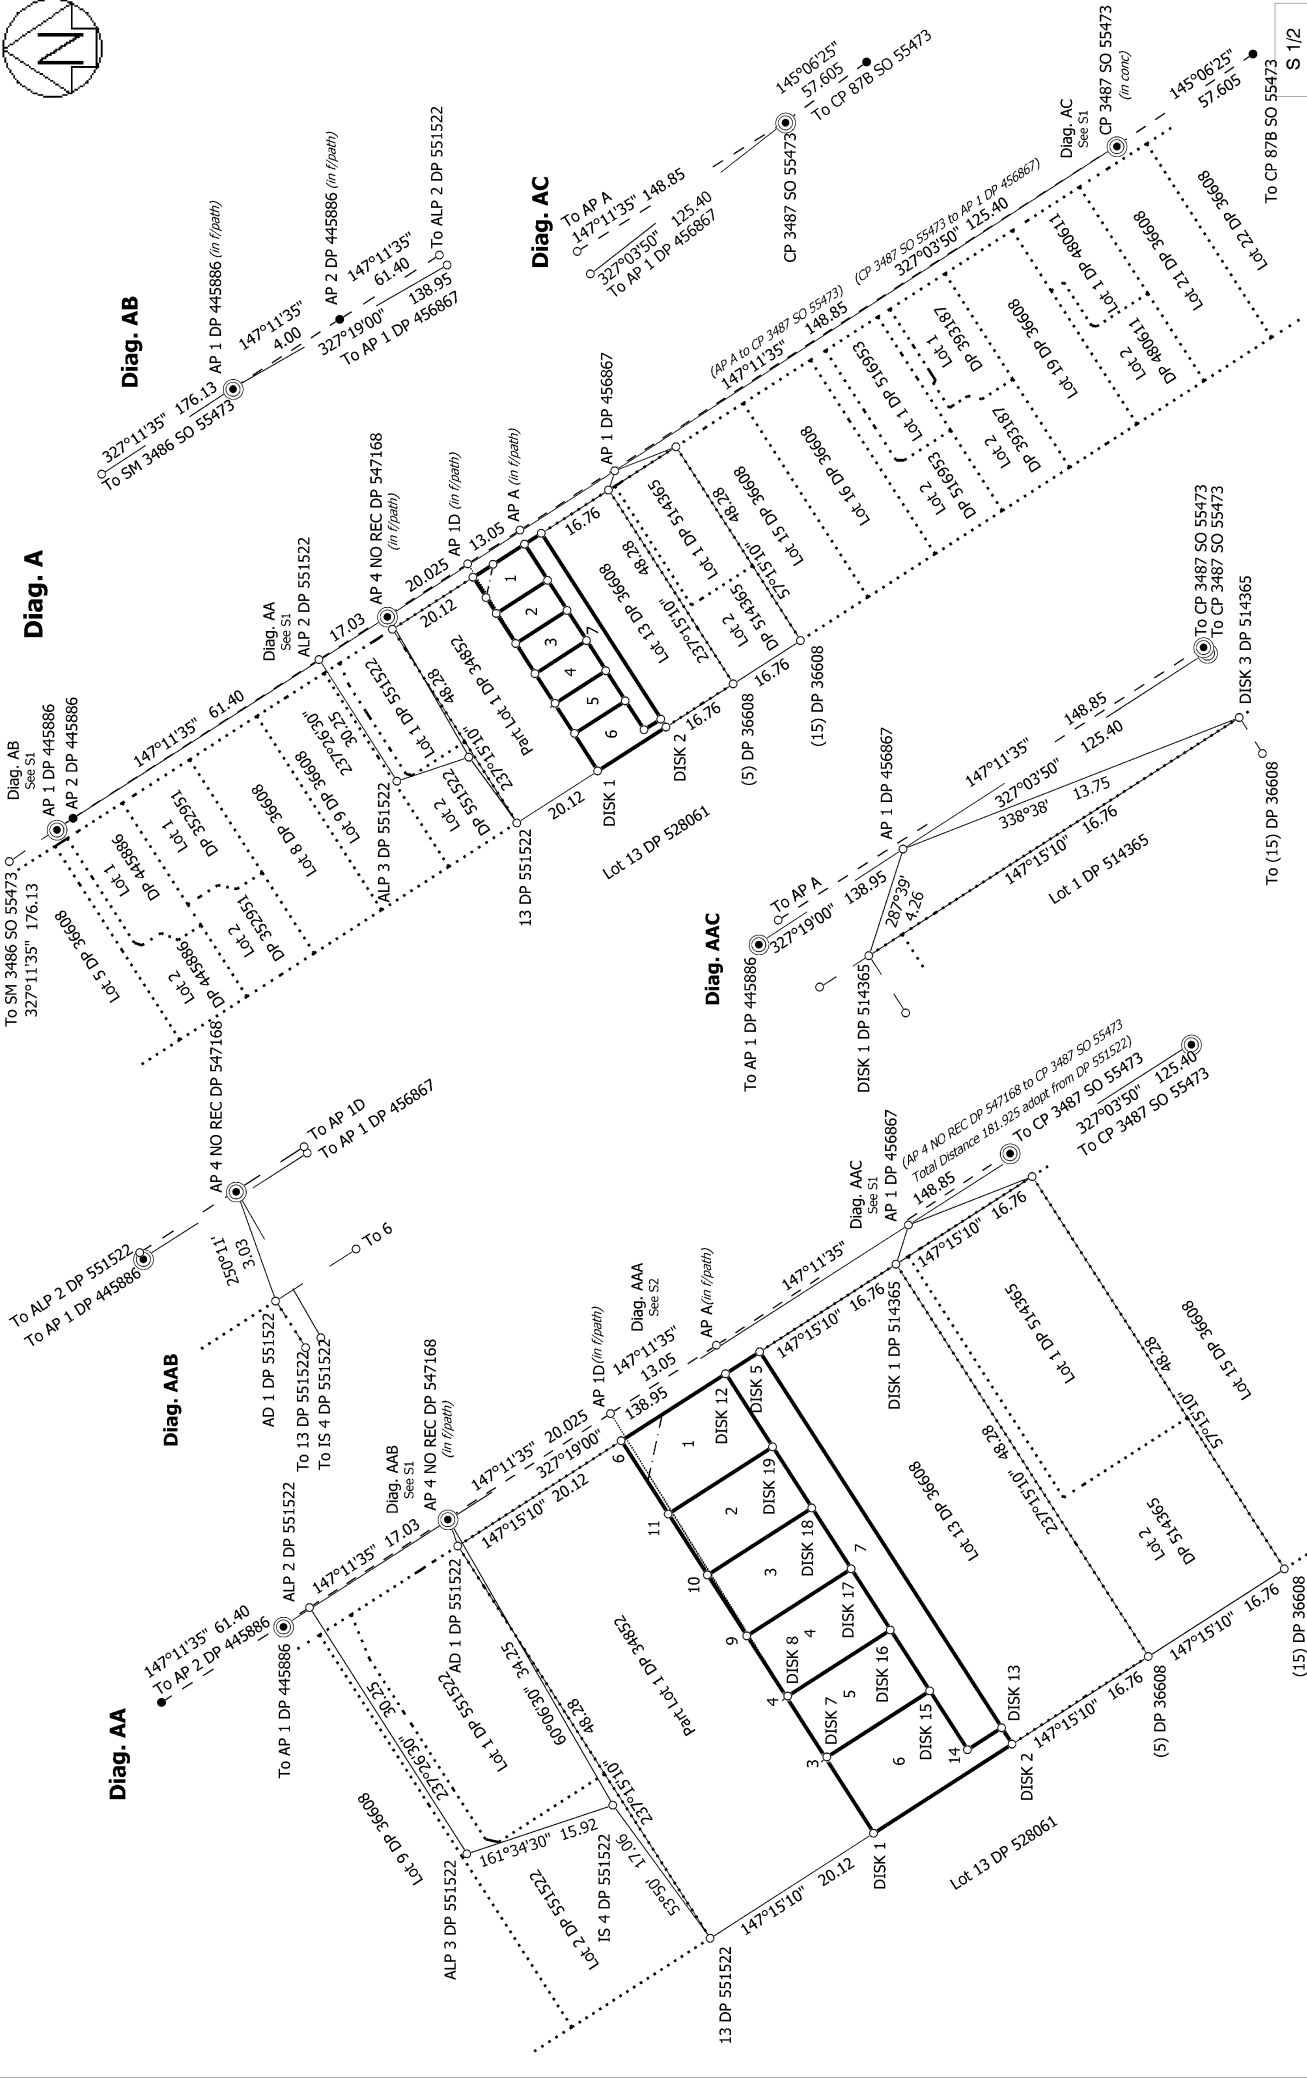


Land District: North Auckland		Surveyor: David Lawrence Crerar Firm: Spacelink Surveyors Limited Date of Survey: 9/08/2022	Record of Survey DP 577492 Deposited on: 2/09/2022
Digitally Generated Plan Generated on: 29/09/2022 2:25pm Page 11 of 15		LOTS 1-7 BEING A SUBDIVISION OF LOT 12 DP 36608 and PART LOT 1 DP 34852	




Diag. AAA

Pegging ties	
@APA	
->DISK19 241D06' 12.01	
->DISK18 239D37' 19.51	
->DISK17 238D58' 27.01	
->DISK16 238D35' 34.52	
->DISK15 238D21' 42.03	
->PEG14 238D11' 49.27	
->DISK13 233D19' 49.38	
Pegging ties	
@APID	
->PEG11 240D09' 11.99	
->PEG10 239D02' 19.49	
->PEG9 238D30' 27.00	
->UNMK4 238D13' 34.51	
->DISK8 237D55' 34.51	
->UNMK3 238D03' 42.02	
->DISK7 237D49' 42.01	
->DISK1 237D56' 51.26	



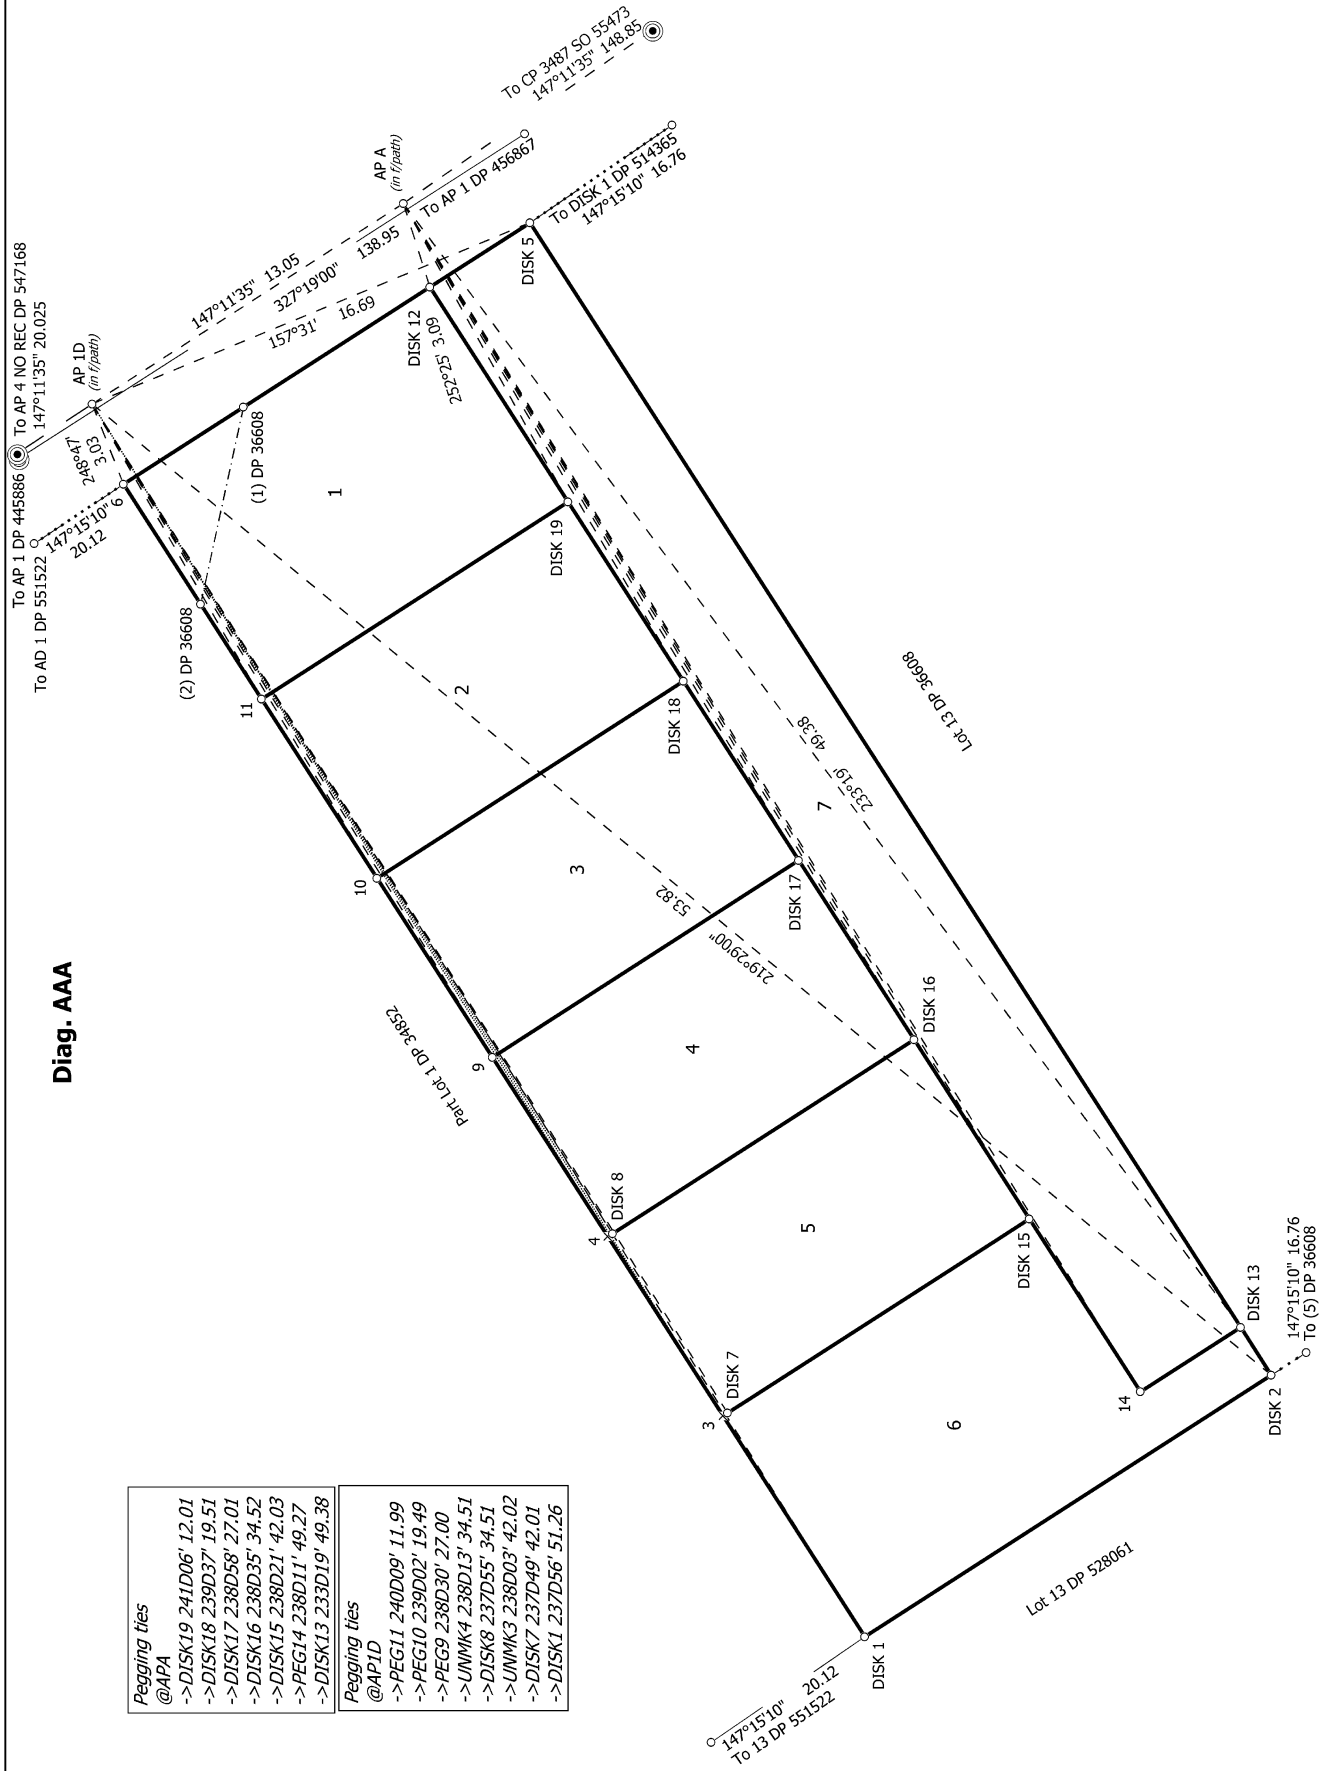


Land District: North Auckland	LOTS 1-7 BEING A SUBDIVISION OF LOT 12 DP 36608 and PART LOT 1 DP 34852		Record of Survey DP 577492
Digitally Generated Plan Generated on: 23/09/2022 2:25pm Page 12 of 15		Surveyor: David Lawrence Crerar Firm: Spacelink Surveyors Limited Date of Survey: 9/08/2022	Deposited on: 2/09/2022

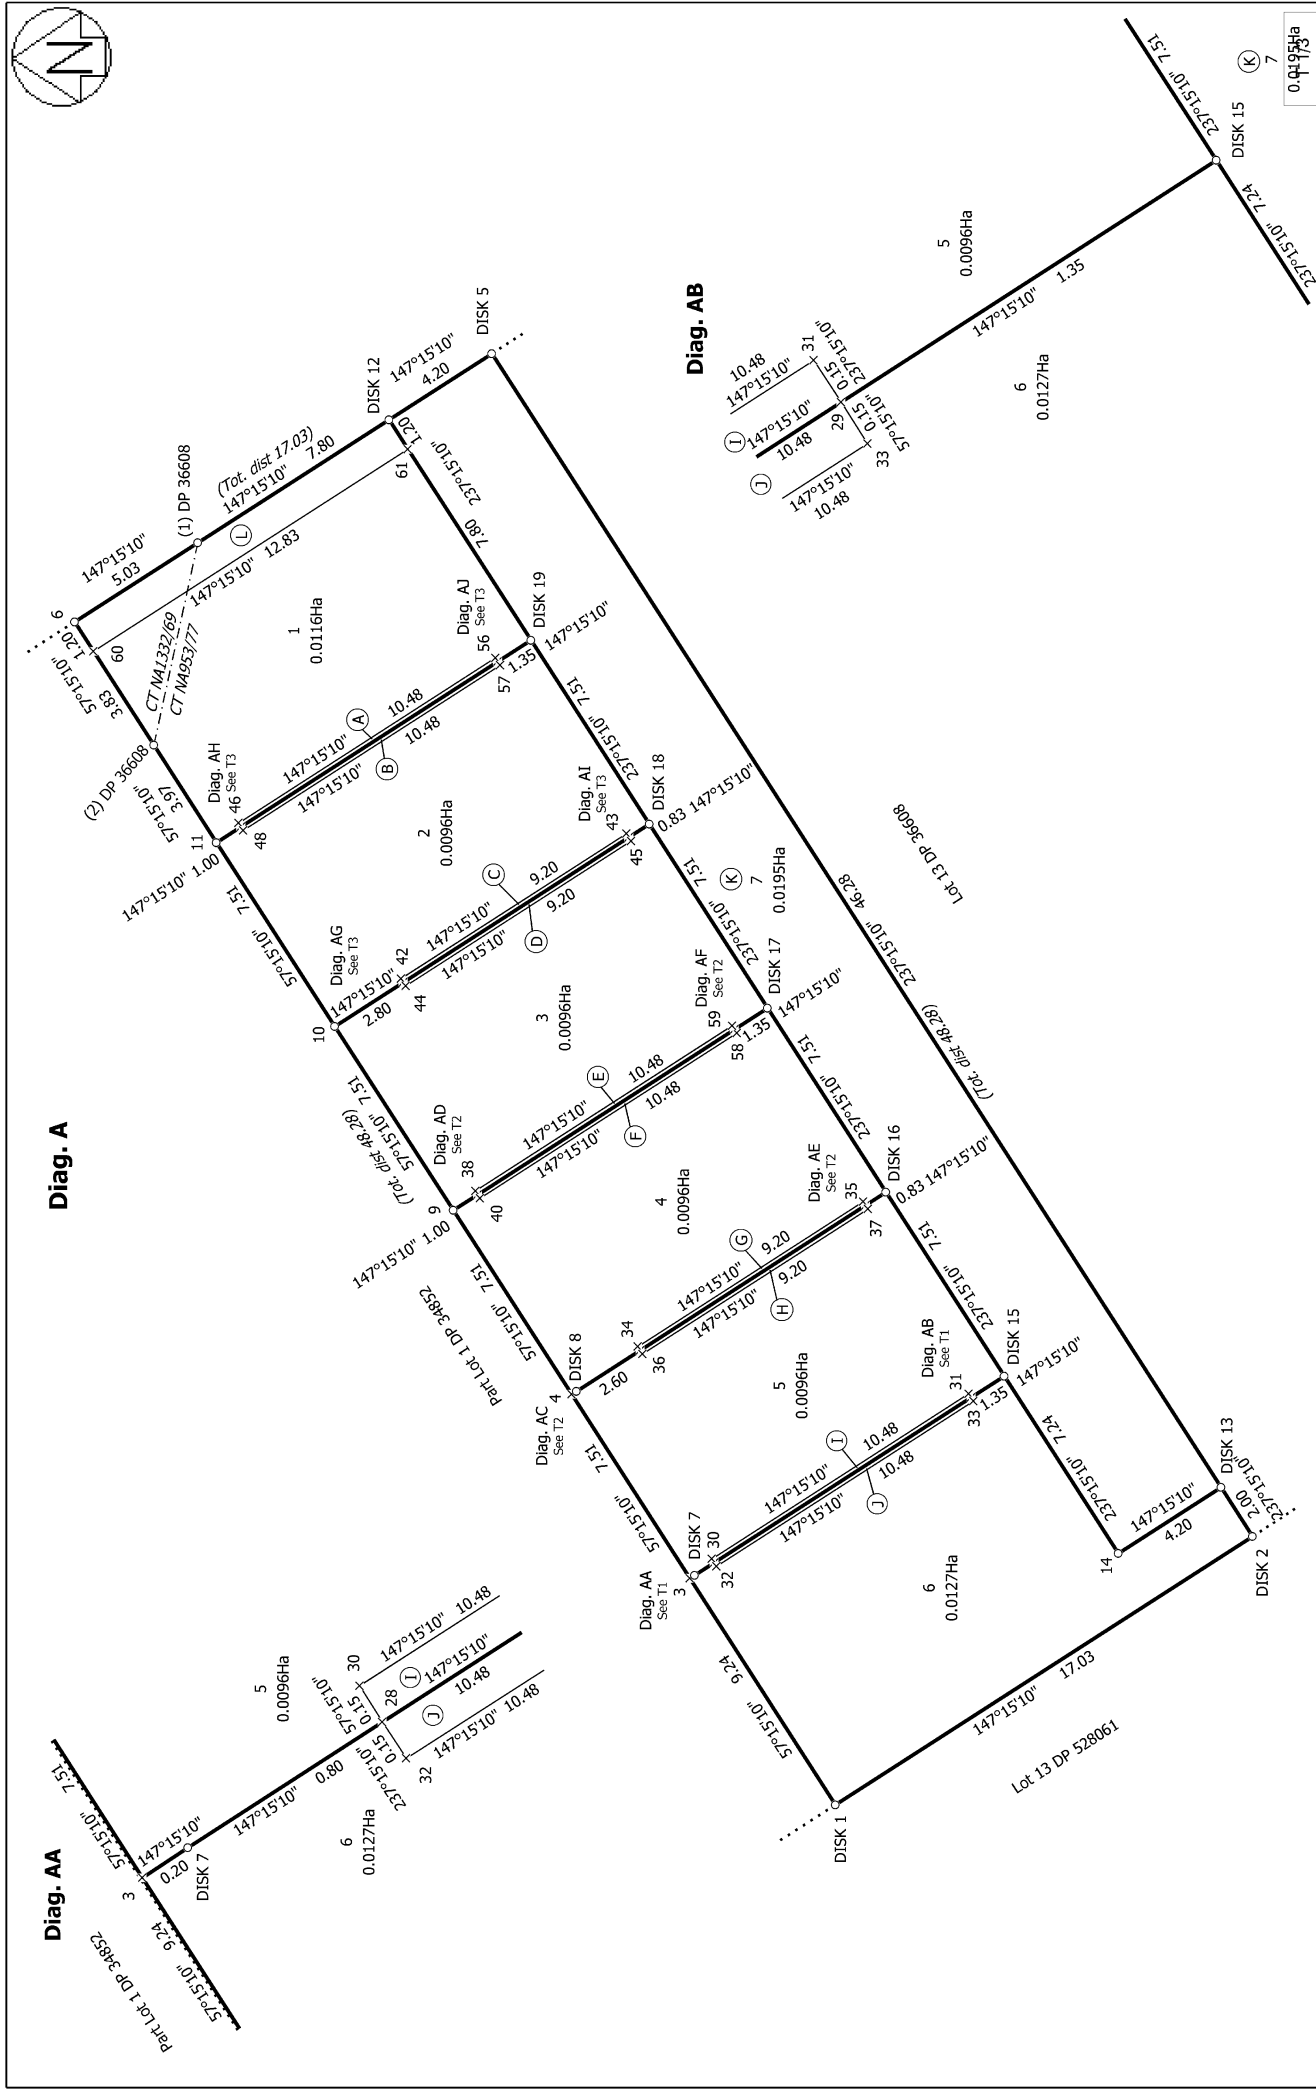

LOTS 1-7 BEING A SUBDIVISION OF LOT 12 DP 36608 and PART LOT 1 DP 34852

Record of Survey
DP 577492
Deposited on: 2/09/2022

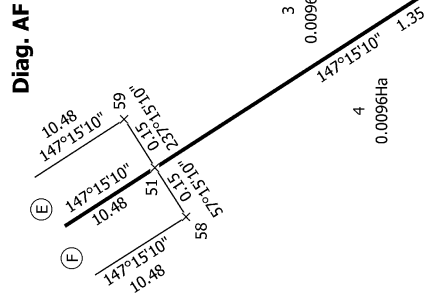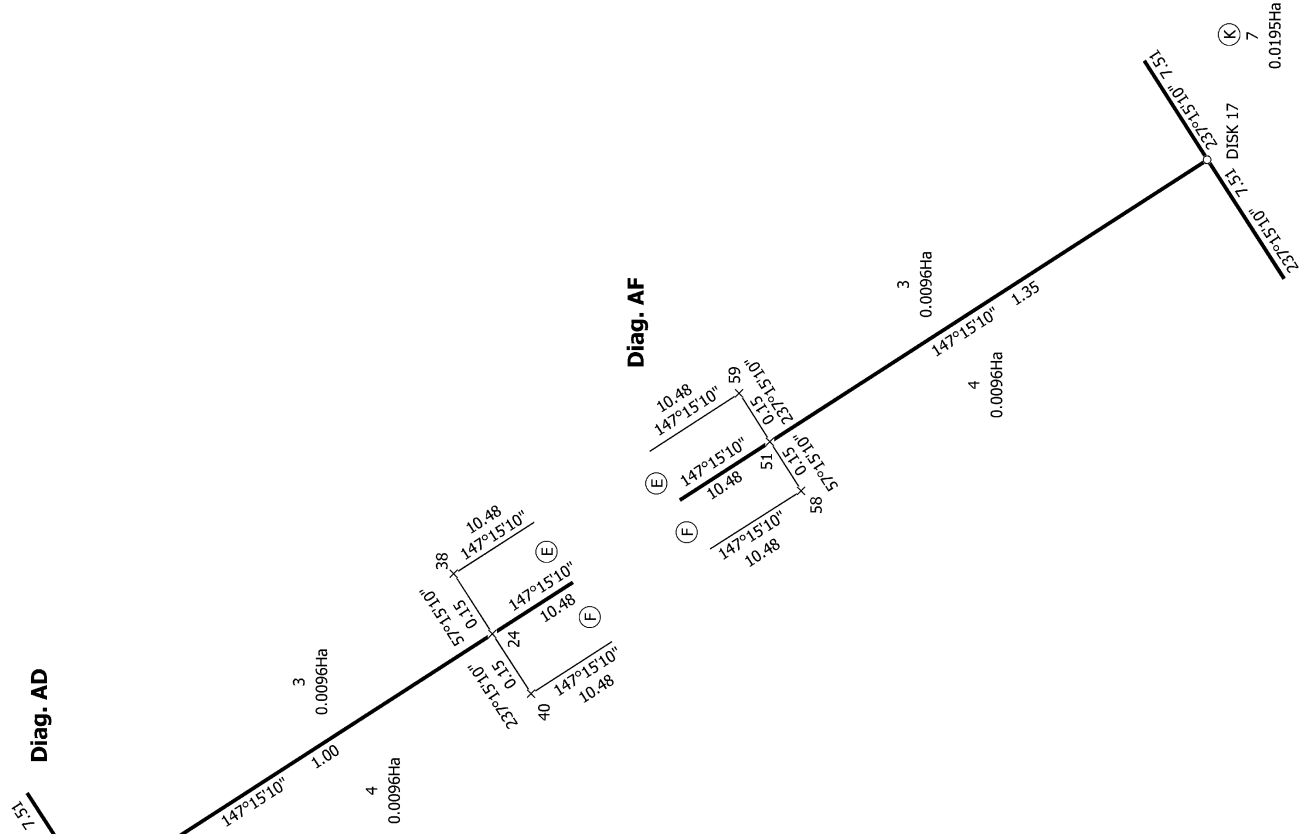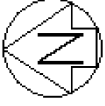

T 2/3

Land District: North Auckland

Digitally Generated Plan


Generated on: 29/09/2022 2:25pm Page 14 of 15

LOTS 1-7 BEING A SUBDIVISION OF LOT 12 DP 36608 and PART LOT 1 DP 34852

Surveyor: David Lawrence Crerar
Firm: Spacelink Surveyors Limited
Date of Survey: 9/08/2022

**Record of Survey
DP 577492**

Deposited on: 2/09/2022

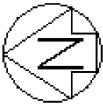

Diag. AG

Part Lot 1 DP 34852
7.51 10 57°15'10"
7.51

2
0.0096Ha

147°15'10" 2.80

3
0.0096Ha

237°15'10" 57°15'10"
0.15 42 147°15'10" 9.20
0.15 44 147°15'10" 9.20
0.15 46 147°15'10" 9.20
0.15 48 147°15'10" 9.20

Diag. AI

43 9.20 147°15'10" 237°15'10"
0.15 43 147°15'10" 9.20
0.15 45 147°15'10" 9.20
0.15 47 147°15'10" 9.20

2
0.0096Ha

3
0.0096Ha

147°15'10" 0.83

237°15'10" 7.51
DISK 18 7.51
7.51 10 57°15'10" 0.0195Ha

Diag. AH

Part Lot 1 DP 34852
7.51 11 57°15'10" 3.97
7.51 10 57°15'10"

1
0.0116Ha

2
0.0096Ha

147°15'10" 1.00

36 10.48 147°15'10" 237°15'10"
0.15 36 147°15'10" 10.48
0.15 38 147°15'10" 10.48
0.15 40 147°15'10" 10.48

Diag. AJ

56 10.48 147°15'10" 237°15'10"
0.15 56 147°15'10" 10.48
0.15 58 147°15'10" 10.48
0.15 60 147°15'10" 10.48

1
0.0116Ha

2
0.0096Ha

147°15'10" 1.35

237°15'10" 7.51
DISK 19 7.51
7.51 10 57°15'10" 0.0195Ha

T 3/3

Land District: North Auckland

Digitally Generated Plan

Generated on: 23/09/2022 2:25pm Page 15 of 15

LOTS 1-7 BEING A SUBDIVISION OF LOT 12 DP 36608 and PART LOT 1 DP 34852

Surveyor: David Lawrence Crerar
Firm: Spacelink Surveyors Limited
Date of Survey: 9/08/2022

Record of Survey
DP 577492

Deposited on: 2/09/2022