

Record of Survey - DP 585898

Survey Number	DP 585898
Surveyor Reference	Churton_Street_2,Parnell
Surveyor	Robert James Mears
Survey Firm	Civix Limited
Surveyor Declaration	I Robert James Mears, being a licensed cadastral surveyor, certify that-- (a) this dataset provided by me and its related survey are accurate, correct and in accordance with the Cadastral Survey Act 2002 and Cadastral Survey Rules 2021; and (b) the survey was undertaken by me or under my personal direction. Declared on 31 Mar 2023 12:04 PM

Survey Details

Dataset Description	Units and Easement on Lot 1 DP 168780		
Purpose	Standard Unit Plan with Survey Sheet		
Status	Deposited	Type	Survey
Land District	North Auckland	Survey Class	Class A
Meridional Circuit	Mount Eden 2000	Vertical Datum	None

Survey Dates

Surveyed Date	24/03/2023	Certified Date	31/03/2023
Submitted Date	31/03/2023 12:04:08	Survey Approval Date	31/03/2023
Deposit Date	01/03/2023		

Referenced Surveys

Survey Number	Land District	Bearing Correction
DP 18429	North Auckland	0°00'00"
DP 27470	North Auckland	0°00'00"
DP 168780	North Auckland	0°00'00"
SO 56506	North Auckland	0°00'00"
DP 392342	North Auckland	0°00'00"
DP 424365	North Auckland	0°00'00"
DP 508940	North Auckland	0°00'00"
LT 570850	North Auckland	0°00'00"

Territorial Authorities

Auckland Council

Comprised In

RT NA102C/865

Created Parcels

Parcels	Parcel Intent	Area	RT Reference
Area B Deposited Plan 585898	Easement		
Accessory Unit 101A Deposited Plan 585898	Accessory Unit		1106385
Accessory Unit 102A Deposited Plan 585898	Accessory Unit		1106386
Accessory Unit 107C Deposited Plan 585898	Accessory Unit		1106392

Record of Survey - DP 585898

Created Parcels

Parcels	Parcel Intent	Area	RT Reference
Accessory Unit 109C Deposited Plan 585898	Accessory Unit		1106432
Accessory Unit 110C Deposited Plan 585898	Accessory Unit		1106432
Accessory Unit 113B Deposited Plan 585898	Accessory Unit		1106366
Accessory Unit 201A Deposited Plan 585898	Accessory Unit		1106389
Accessory Unit 202A Deposited Plan 585898	Accessory Unit		1106390
Accessory Unit 205B Deposited Plan 585898	Accessory Unit		1106407
Accessory Unit 208B Deposited Plan 585898	Accessory Unit		1106406
Accessory Unit 209C Deposited Plan 585898	Accessory Unit		1106387
Accessory Unit 211C Deposited Plan 585898	Accessory Unit		1106388
Accessory Unit 305B Deposited Plan 585898	Accessory Unit		1106393
Accessory Unit 306B Deposited Plan 585898	Accessory Unit		1106393
Accessory Unit 310A Deposited Plan 585898	Accessory Unit		1106422
Accessory Unit 311A Deposited Plan 585898	Accessory Unit		1106405
Accessory Unit 401A Deposited Plan 585898	Accessory Unit		1106430
Accessory Unit 402A Deposited Plan 585898	Accessory Unit		1106431
Accessory Unit 405B Deposited Plan 585898	Accessory Unit		1106427
Accessory Unit 406B Deposited Plan 585898	Accessory Unit		1106429
Accessory Unit 413D Deposited Plan 585898	Accessory Unit		1106414
Accessory Unit 416E Deposited Plan 585898	Accessory Unit		1106416
Accessory Unit 417C Deposited Plan 585898	Accessory Unit		1106425
Accessory Unit 418C Deposited Plan 585898	Accessory Unit		1106426
Accessory Unit 501A Deposited Plan 585898	Accessory Unit		1106410
Accessory Unit 504A Deposited Plan 585898	Accessory Unit		1106408
Accessory Unit 506A Deposited Plan 585898	Accessory Unit		1106408
Accessory Unit 507B Deposited Plan 585898	Accessory Unit		1106446
Accessory Unit 511C Deposited Plan 585898	Accessory Unit		1106418
Accessory Unit 514A Deposited Plan 585898	Accessory Unit		1106378
Accessory Unit 514D Deposited Plan 585898	Accessory Unit		1106412
Accessory Unit 518D Deposited Plan 585898	Accessory Unit		1106391
Accessory Unit 601A Deposited Plan 585898	Accessory Unit		1106443
Accessory Unit 604A Deposited Plan 585898	Accessory Unit		1106441
Accessory Unit 607A Deposited Plan 585898	Accessory Unit		1106439
Accessory Unit 610B Deposited Plan 585898	Accessory Unit		1106437
Accessory Unit 613B Deposited Plan 585898	Accessory Unit		1106435
Accessory Unit 616B Deposited Plan 585898	Accessory Unit		1106433
Accessory Unit 618A Deposited Plan 585898	Accessory Unit		1106450
Accessory Unit 619B Deposited Plan 585898	Accessory Unit		1106451
Area A Deposited Plan 585898	Easement		
Principal Unit 1A Deposited Plan 585898	Principal Unit		1106365
Principal Unit 1B Deposited Plan 585898	Principal Unit		1106366
Principal Unit 1C Deposited Plan 585898	Principal Unit		1106367
Principal Unit 103A Deposited Plan 585898	Principal Unit		1106385
Principal Unit 104A Deposited Plan 585898	Principal Unit		1106386
Principal Unit 105B Deposited Plan 585898	Principal Unit		1106423

Record of Survey - DP 585898

Created Parcels

Parcels	Parcel Intent	Area	RT Reference
Principal Unit 106B Deposited Plan 585898	Principal Unit		1106424
Principal Unit 108C Deposited Plan 585898	Principal Unit		1106392
Principal Unit 111C Deposited Plan 585898	Principal Unit		1106432
Principal Unit 2A Deposited Plan 585898	Principal Unit		1106368
Principal Unit 2B Deposited Plan 585898	Principal Unit		1106369
Principal Unit 2C Deposited Plan 585898	Principal Unit		1106370
Principal Unit 203A Deposited Plan 585898	Principal Unit		1106389
Principal Unit 204A Deposited Plan 585898	Principal Unit		1106390
Principal Unit 206B Deposited Plan 585898	Principal Unit		1106407
Principal Unit 207B Deposited Plan 585898	Principal Unit		1106406
Principal Unit 210C Deposited Plan 585898	Principal Unit		1106387
Principal Unit 212C Deposited Plan 585898	Principal Unit		1106388
Principal Unit 3A Deposited Plan 585898	Principal Unit		1106371
Principal Unit 3B Deposited Plan 585898	Principal Unit		1106372
Principal Unit 303A Deposited Plan 585898	Principal Unit		1106421
Principal Unit 304A Deposited Plan 585898	Principal Unit		1106422
Principal Unit 307B Deposited Plan 585898	Principal Unit		1106393
Principal Unit 308B Deposited Plan 585898	Principal Unit		1106419
Principal Unit 309B Deposited Plan 585898	Principal Unit		1106420
Principal Unit 312A Deposited Plan 585898	Principal Unit		1106405
Principal Unit 4A Deposited Plan 585898	Principal Unit		1106373
Principal Unit 4B Deposited Plan 585898	Principal Unit		1106374
Principal Unit 4C Deposited Plan 585898	Principal Unit		1106375
Principal Unit 4D Deposited Plan 585898	Principal Unit		1106376
Principal Unit 4E Deposited Plan 585898	Principal Unit		1106377
Principal Unit 403A Deposited Plan 585898	Principal Unit		1106430
Principal Unit 404A Deposited Plan 585898	Principal Unit		1106431
Principal Unit 408B Deposited Plan 585898	Principal Unit		1106429
Principal Unit 409C Deposited Plan 585898	Principal Unit		1106426
Principal Unit 410C Deposited Plan 585898	Principal Unit		1106425
Principal Unit 411D Deposited Plan 585898	Principal Unit		1106413
Principal Unit 412D Deposited Plan 585898	Principal Unit		1106414
Principal Unit 414E Deposited Plan 585898	Principal Unit		1106415
Principal Unit 415E Deposited Plan 585898	Principal Unit		1106416
Principal Unit 5A Deposited Plan 585898	Principal Unit		1106378
Principal Unit 5B Deposited Plan 585898	Principal Unit		1106379
Principal Unit 5C Deposited Plan 585898	Principal Unit		1106380
Principal Unit 5D Deposited Plan 585898	Principal Unit		1106381
Principal Unit 502A Deposited Plan 585898	Principal Unit		1106410
Principal Unit 503A Deposited Plan 585898	Principal Unit		1106409
Principal Unit 505A Deposited Plan 585898	Principal Unit		1106408
Principal Unit 508B Deposited Plan 585898	Principal Unit		1106446
Principal Unit 509B Deposited Plan 585898	Principal Unit		1106445
Principal Unit 510B Deposited Plan 585898	Principal Unit		1106444

Record of Survey - DP 585898

Created Parcels

Parcels	Parcel Intent	Area	RT Reference
Principal Unit 512C Deposited Plan 585898	Principal Unit		1106418
Principal Unit 513C Deposited Plan 585898	Principal Unit		1106417
Principal Unit 515D Deposited Plan 585898	Principal Unit		1106412
Principal Unit 516D Deposited Plan 585898	Principal Unit		1106411
Principal Unit 517D Deposited Plan 585898	Principal Unit		1106391
Principal Unit 6A Deposited Plan 585898	Principal Unit		1106450
Principal Unit 6B Deposited Plan 585898	Principal Unit		1106451
Principal Unit 602A Deposited Plan 585898	Principal Unit		1106443
Principal Unit 603A Deposited Plan 585898	Principal Unit		1106442
Principal Unit 605A Deposited Plan 585898	Principal Unit		1106441
Principal Unit 606A Deposited Plan 585898	Principal Unit		1106440
Principal Unit 608A Deposited Plan 585898	Principal Unit		1106439
Principal Unit 609A Deposited Plan 585898	Principal Unit		1106438
Principal Unit 611B Deposited Plan 585898	Principal Unit		1106437
Principal Unit 612B Deposited Plan 585898	Principal Unit		1106436
Principal Unit 614B Deposited Plan 585898	Principal Unit		1106435
Principal Unit 615B Deposited Plan 585898	Principal Unit		1106434
Principal Unit 617B Deposited Plan 585898	Principal Unit		1106433
Principal Unit 407B Deposited Plan 585898	Principal Unit		1106427
Total Area		0.0000 Ha	

Mark and Vector

Survey Number DP 585898

Meridional Circuit Mount Eden 2000

From	To	Code	Bearing	Adpt Surv	Bearing Correction	Distance	Adpt Surv	Class
PEG (10) DP 168780	UNMK (11) DP 168780	ob1	141°23'00"	A DP 168780	0°00'00"	10.00 C		
UNMK (11) DP 168780	PEG (13) DP 168780	ob2	141°23'00"	A DP 168780	0°00'00"	1.00 C		Class A
PEG (13) DP 168780	PEG (8) DP 168780	ob5	231°23'00"	A DP 168780	0°00'00"	27.69 A	DP 168780	Class A
PEG (8) DP 168780	UNMK (14) DP 168780	ob4	321°22'50"	A DP 168780	0°00'00"	1.00 C		Class A
UNMK (14) DP 168780	PEG VII DP 18429	ob6	321°22'50"	A DP 168780	0°00'00"	31.20 C		
UNMK (11) DP 168780	UNMK (14) DP 168780	ob3	231°23'00"	C		27.69 C		Class A

***** End of Report *****



NOTE:
UNLESS OTHERWISE LABELLED, ALL
PERMANENT STRUCTURE BOUNDARIES
ARE DEFINED BY CLOW.

ALL PERMANENT STRUCTURE BOUNDARY
DESCRIPTIONS INCLUDE THE PROJECTIONS
THEREOF WHERE APPLICABLE.

LEGEND:

- CLOW - CENTRELINE OF WALL
- CLOWE - CENTRELINE OF WALL EXTENDED
- CLFS - CENTRELINE OF FLOOR SLAB
- CLSE - CENTRELINE OF FLOOR SLAB EXTENDED
- EF0B - EXTERIOR FACE OF BALUSTRADE
- EF0W - EXTERIOR FACE OF WALL
- EF0WE - EXTERIOR FACE OF WALL EXTENDED
- EF0WL - EXTERIOR FACE OF NORTHERN WALL
- EF0SL - EXTERIOR FACE OF STORAGE LOCKER
- EO1S - EDGE OF FLOOR SLAB
- FEL - FINISHED FLOOR LEVEL
- IF0W - INTERIOR FACE OF WALL
- IF0GF - INTERIOR FACE OF GLASS FACADE
- IF0GFE - INTERIOR FACE OF GLASS FACADE EXTENDED
- IF0W - NORTHERN FACE OF WALL
- IF0WE - NORTHERN FACE OF WALL EXTENDED
- IF0WL - SOUTHERN FACE OF WALL
- IF0W - SOUTHERN FACE OF WALL EXTENDED
- LUCE - UNDERSIDE OF CEILING
- LUCE - UNDERSIDE OF CEILING EXTENDED
- LUFS - UNDERSIDE OF FLOOR SLAB
- LU0SE - UNDERSIDE OF FLOOR SLAB EXTENDED
- O/S - OFFSET


ALL LOCKER UNITS NOT SHOWN BY A
SECTION ARE VERTICALLY DEFINED WITH AN
UPPER LIMIT OF UOC AND A LOWER LIMIT OF
FFL.

ALL CARPARK UNITS NOT SHOWN BY A SECTION
ARE VERTICALLY DEFINED BY AN UPPER LIMIT
OF +2.20m AND A LOWER LIMIT OF FFL.

----- BUILDING EXTENTS

EXISTING EASEMENT AREA A,B,C DP 580097
HAVE BEEN ADOPTED FROM DP 580097

THIS APPLIES TO ALL PAGES IN THIS DATASET

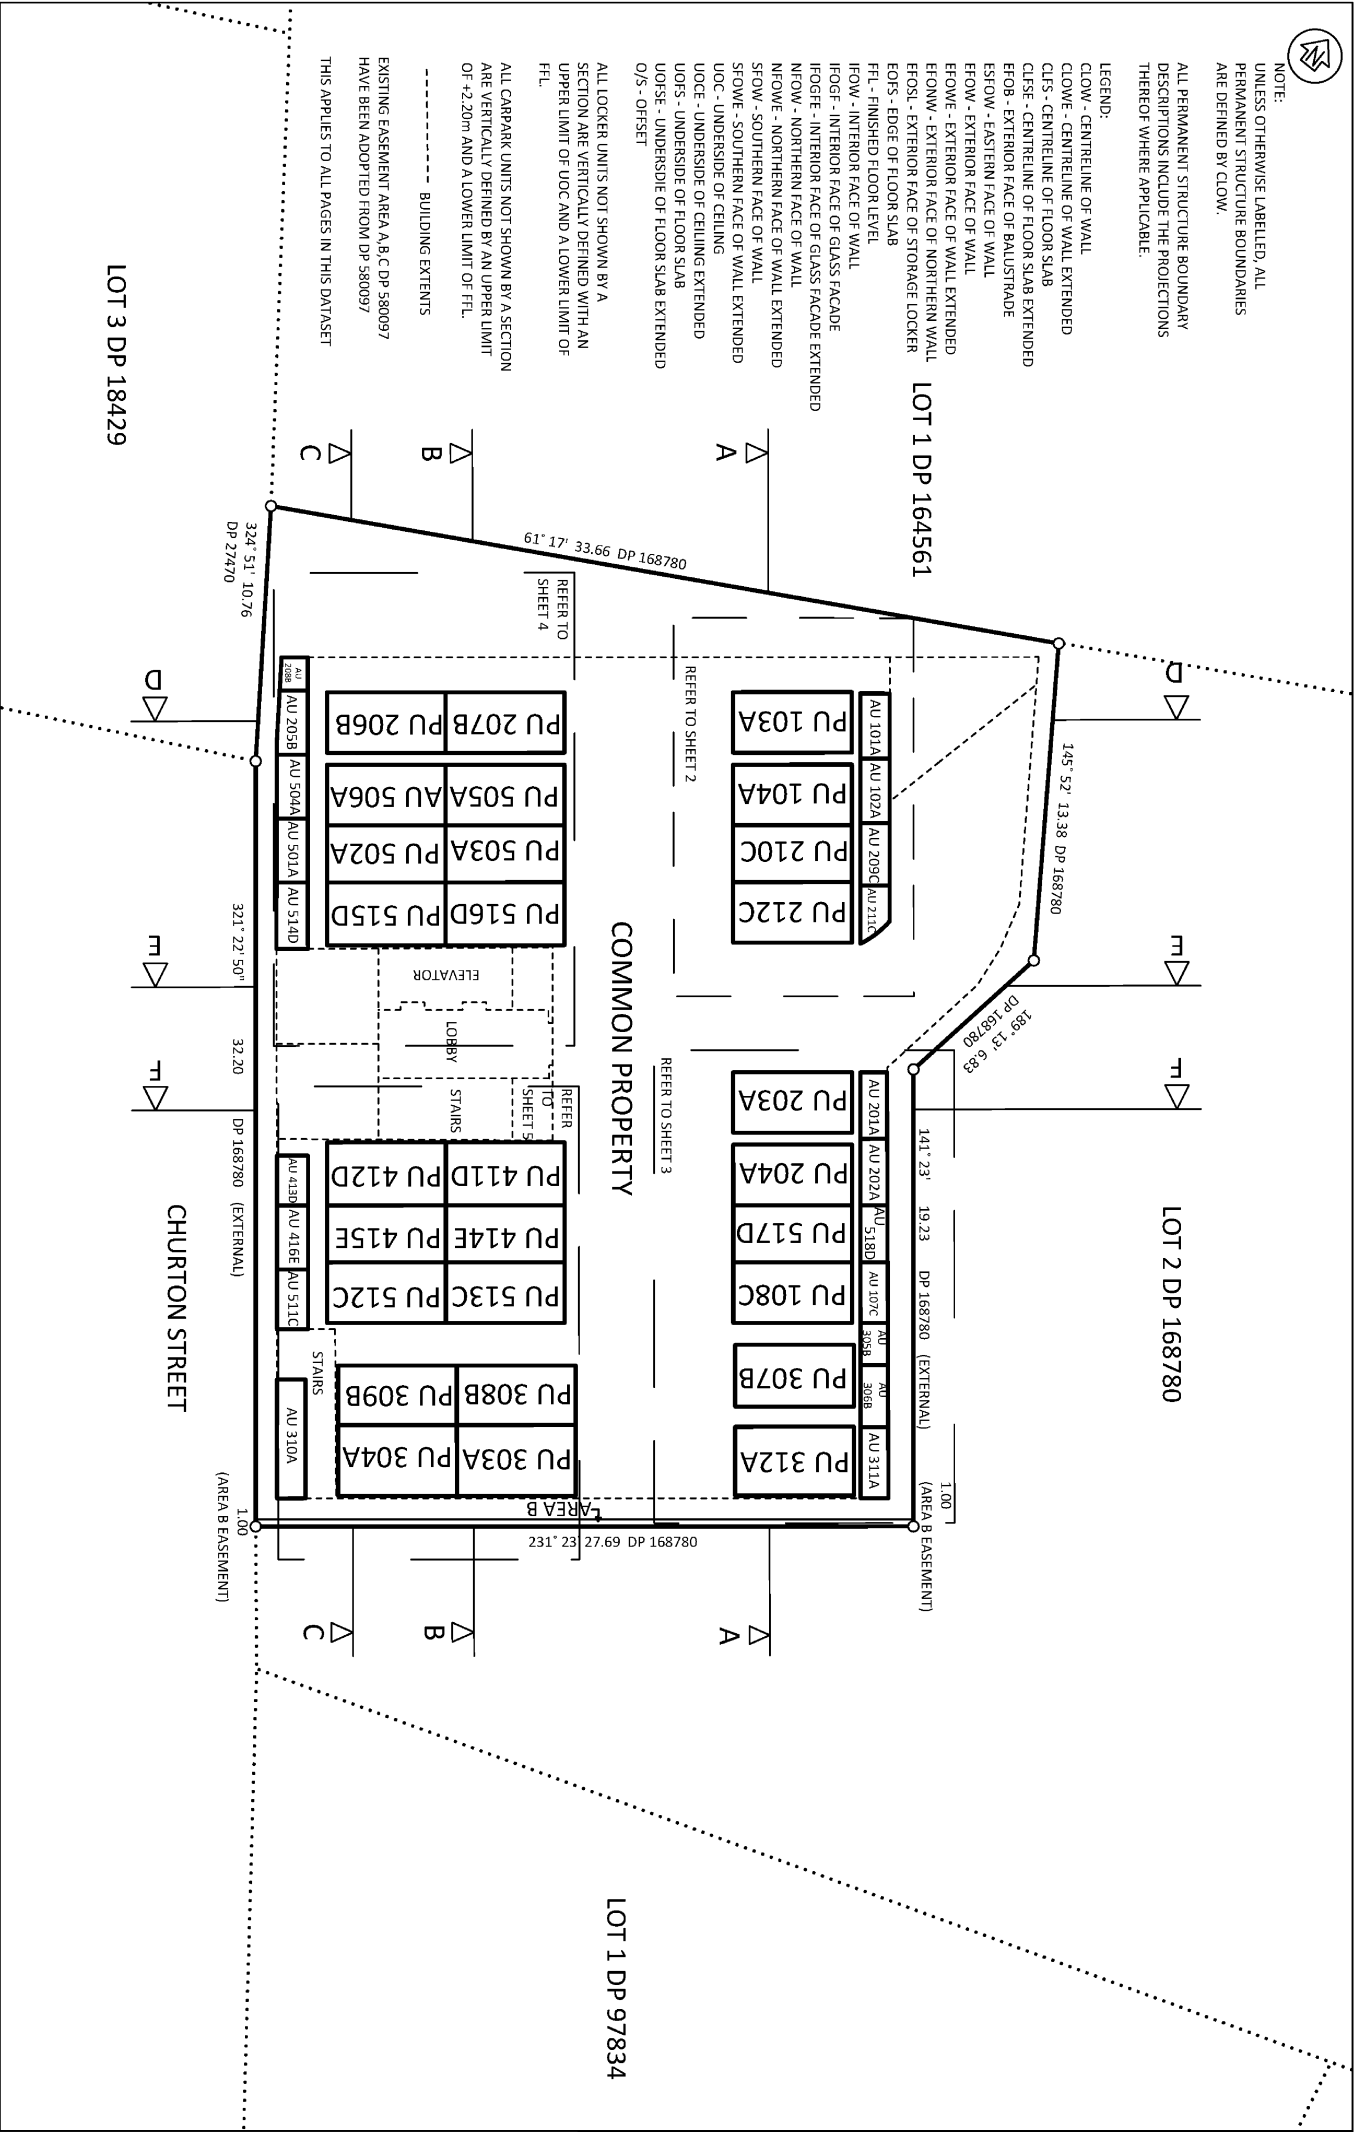


UNIT DEVELOPMENT ON LOT 1 DP 168780 - BASEMENT LEVEL 2

DP 585898

27/03/2023

SCALE: 1:225 @ A3 SHEET: 1 OF 22

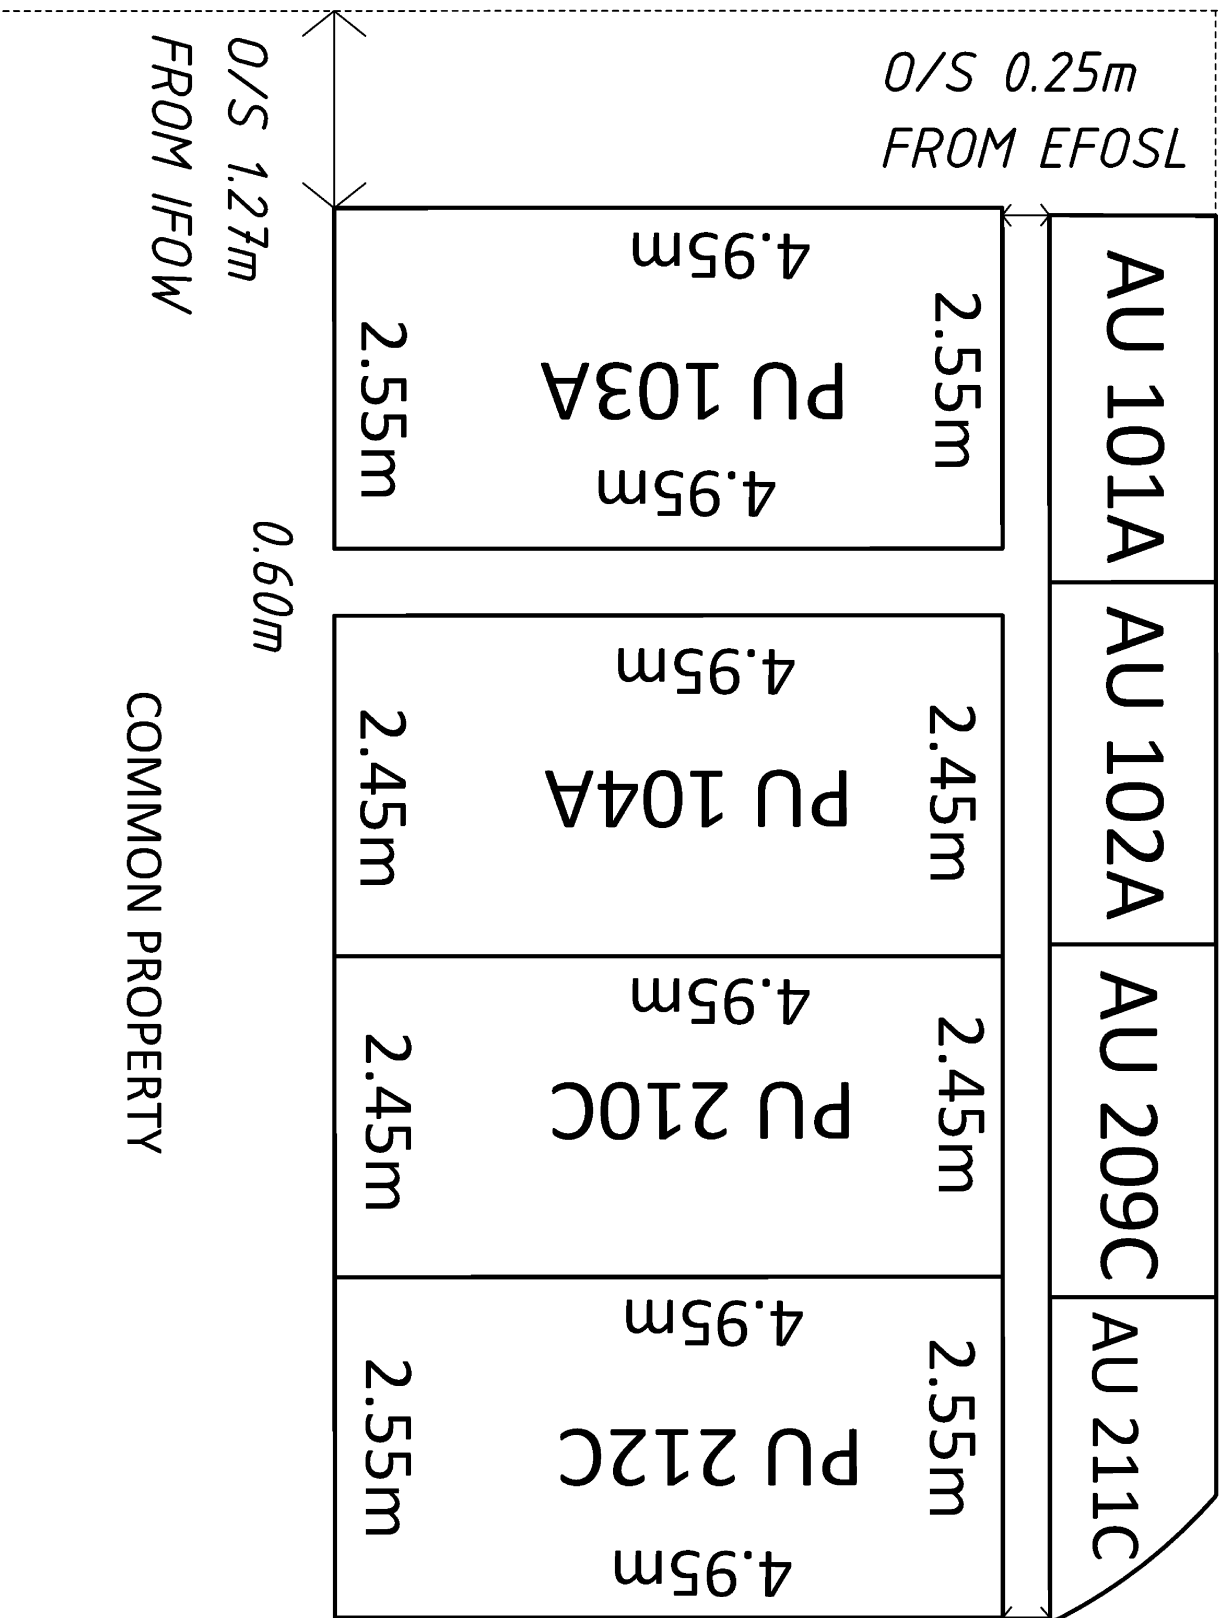

UNIT DEVELOPMENT ON LOT 1 DP 168780 - BASEMENT LEVEL 2


DP 585898

27/03/2023

SCALE: 1:40 @ A3
SHEET: 2 OF 22



141° 23' 19.23 DP 168780 (EXTERNAL)

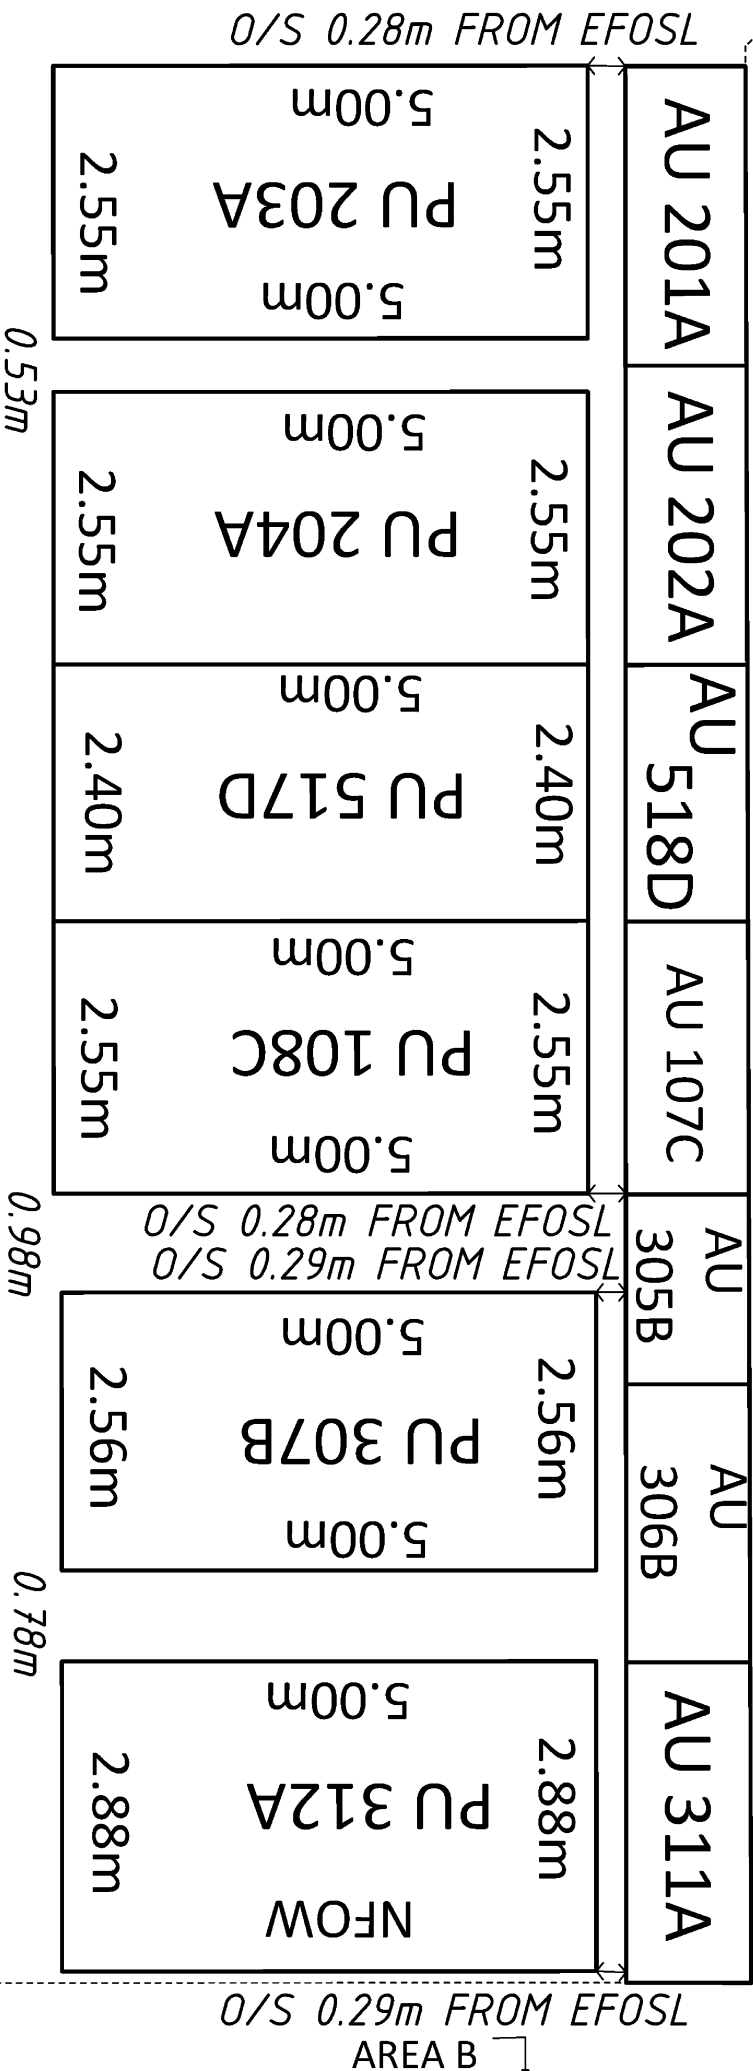

UNIT DEVELOPMENT ON LOT 1 DP 168780 - BASEMENT LEVEL 2


DP 585898

27/03/2023

SCALE: 1:50 @ A3
SHEET: 3 OF 22



O/S 0.90m
FROM IFOW

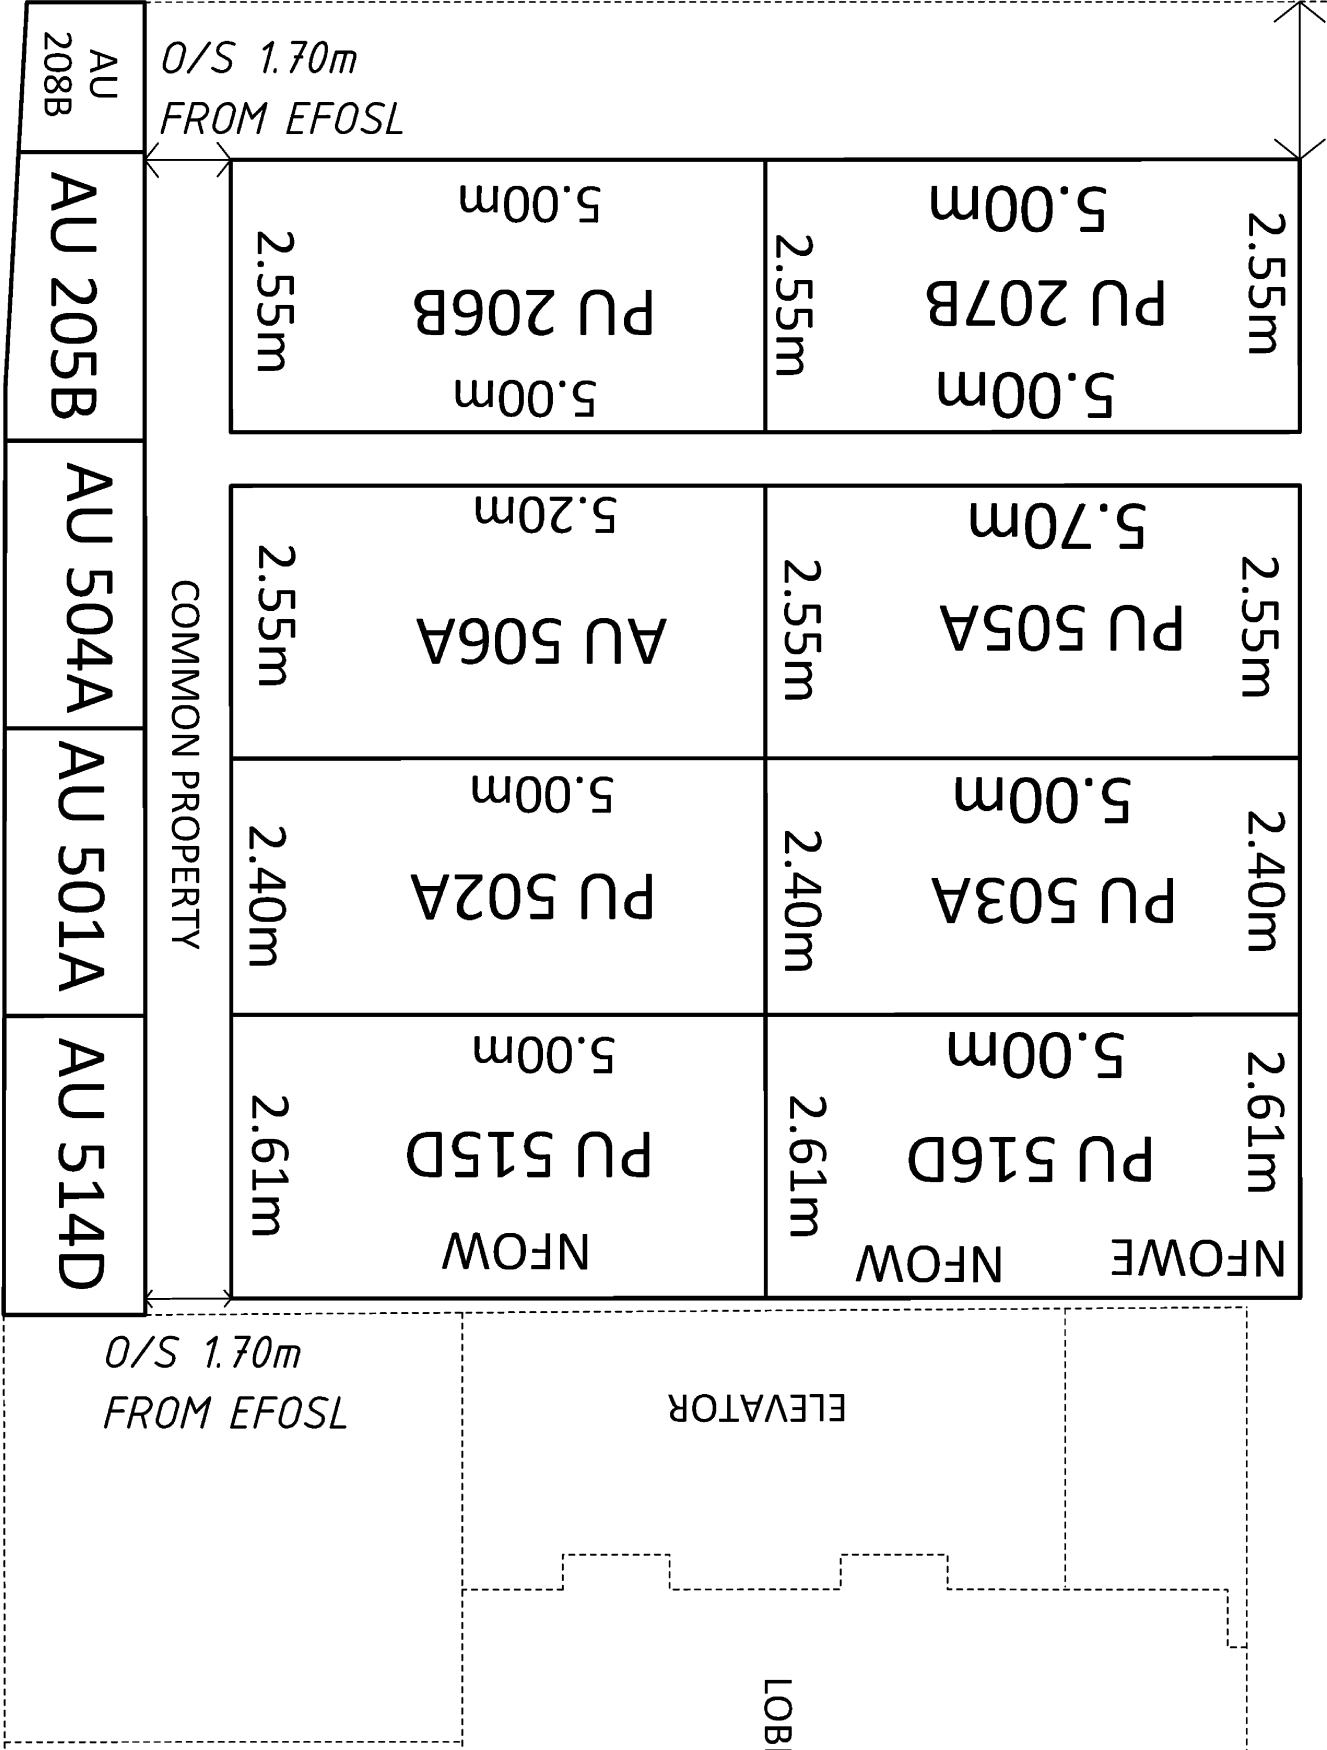


UNIT DEVELOPMENT ON LOT 1 DP 168780 - BASEMENT LEVEL 2

DP 585898

27/03/2023

SCALE: 1:50 @ A3
SHEET: 4 OF 22

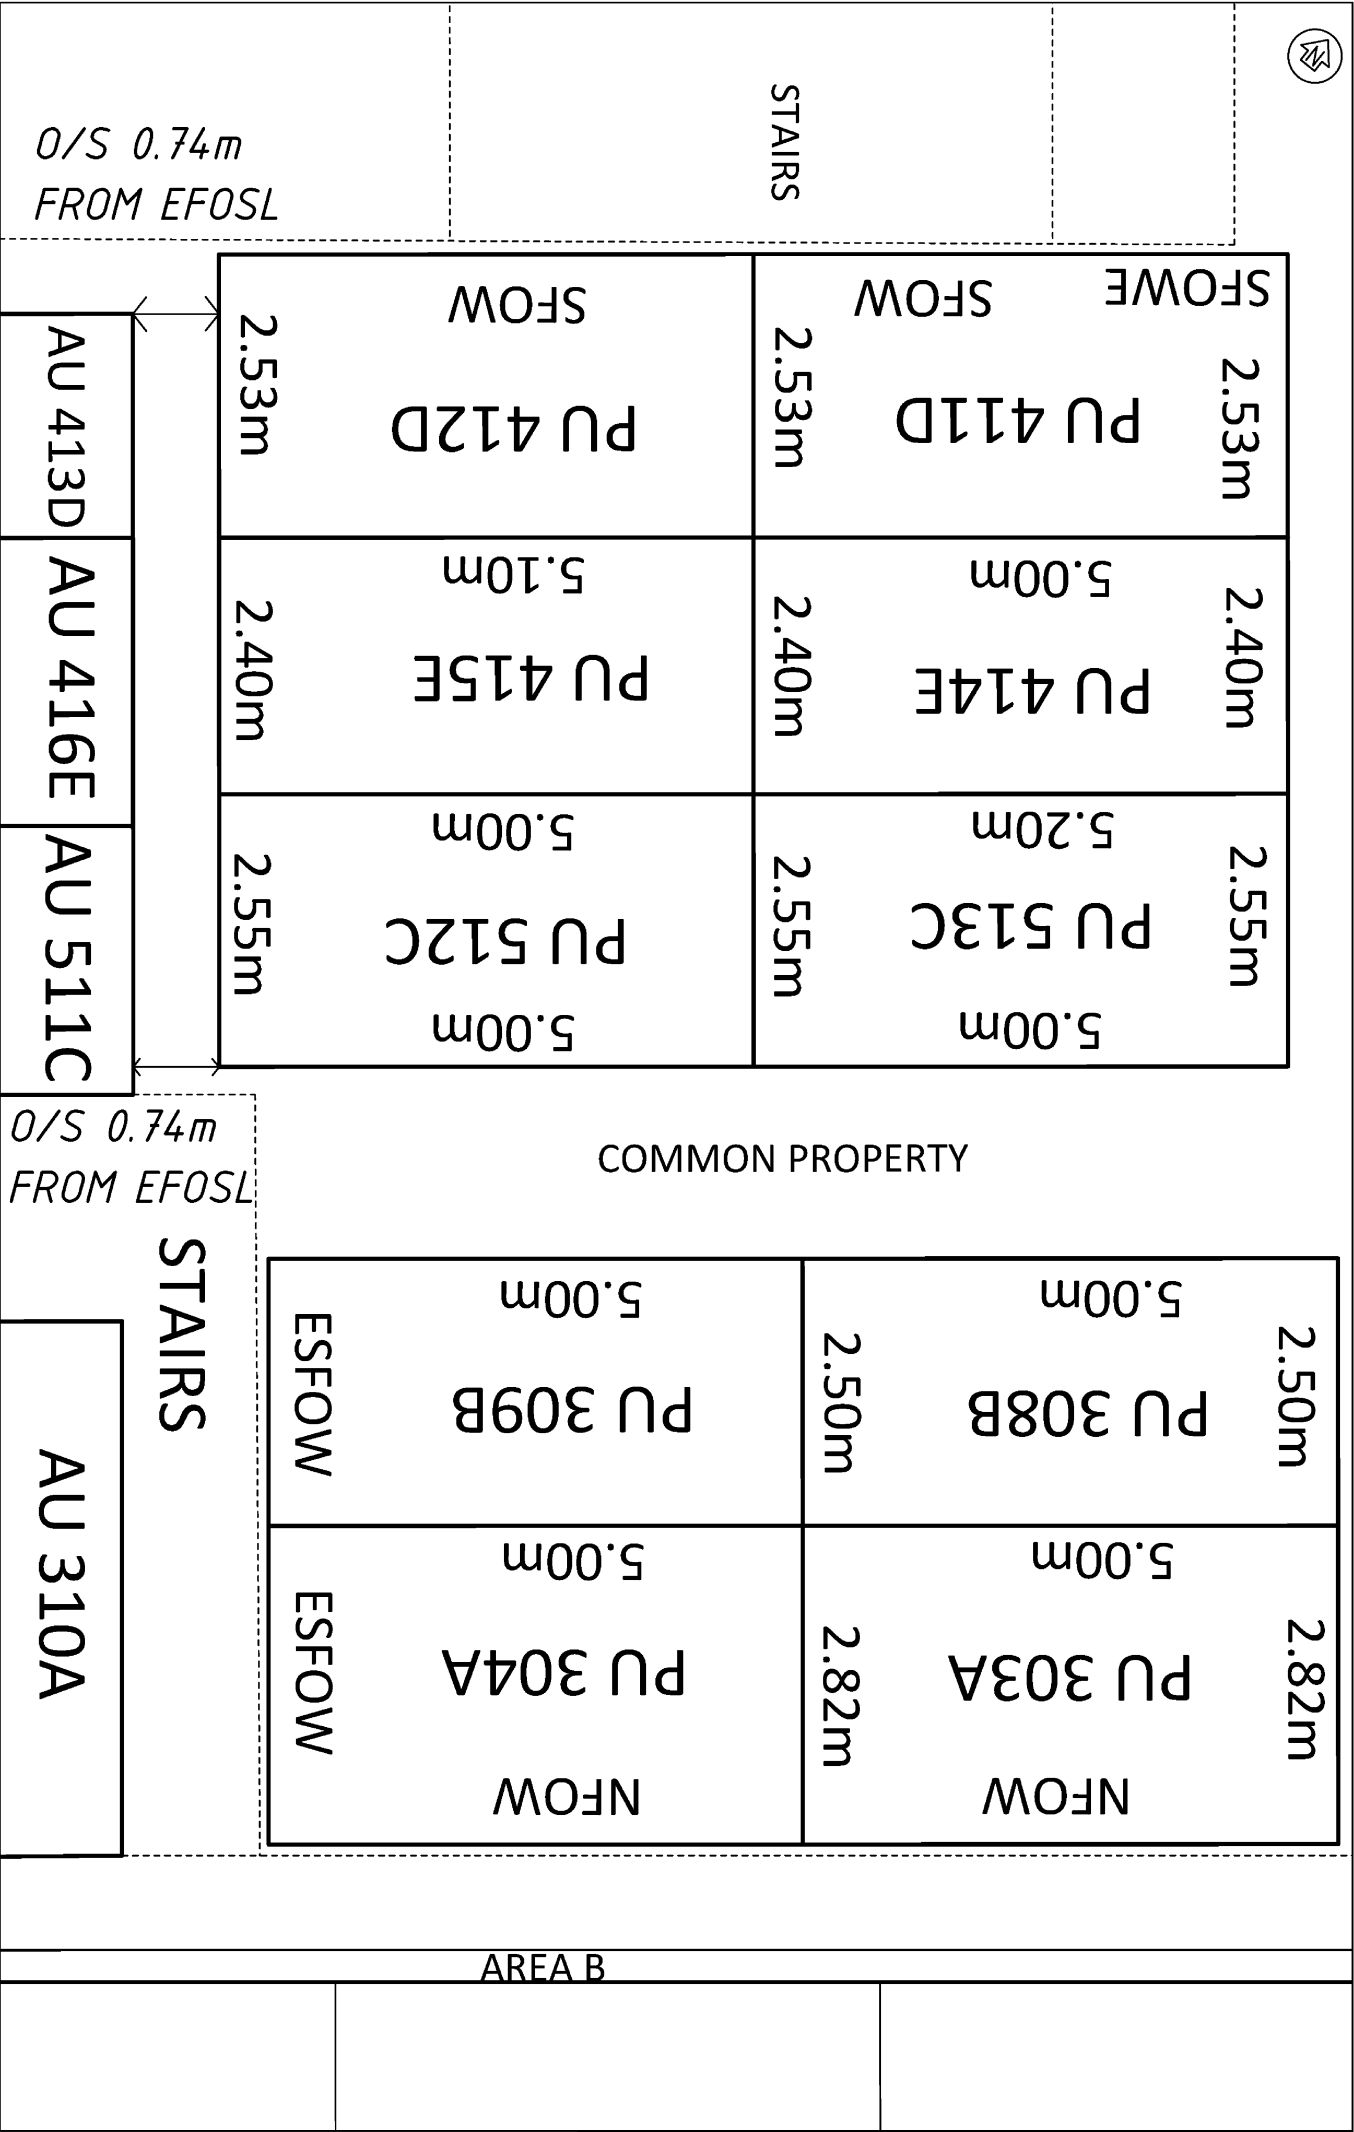


UNIT DEVELOPMENT ON LOT 1 DP 168780 - BASEMENT LEVEL 2

DP 585898

27/03/2023


SCALE: 1:50 @ A3
SHEET: 5 OF 22

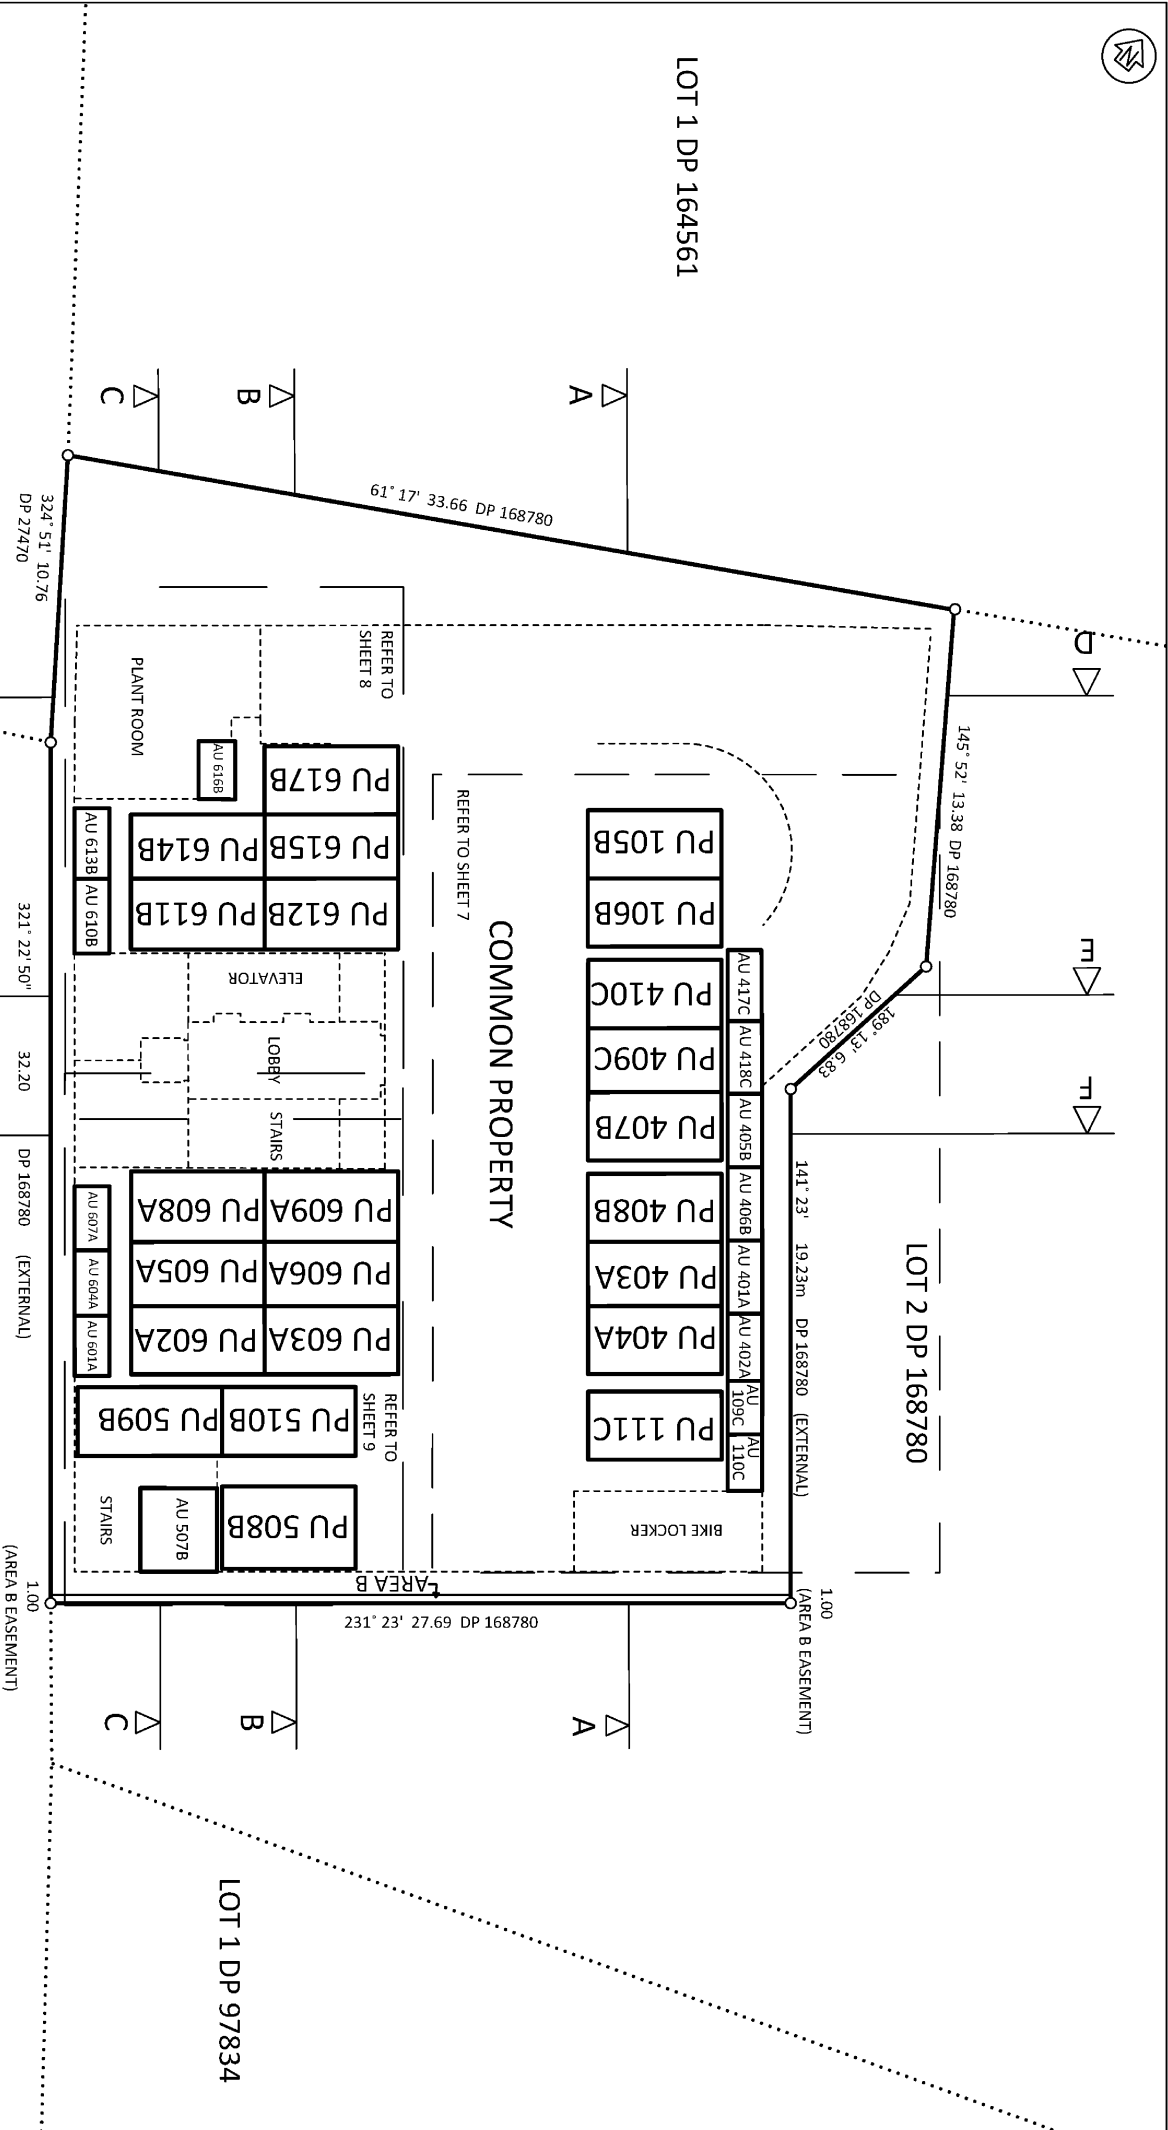

LOT 3 DP 18429

CHURTON STREET


UNIT DEVELOPMENT ON LOT 1 DP 168780 - BASEMENT LEVEL 1

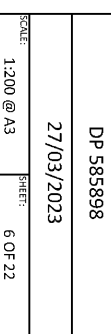



189° 13' 6.83
DP 168780

141° 23' 19.23 DP 168780 (EXTERNAL)

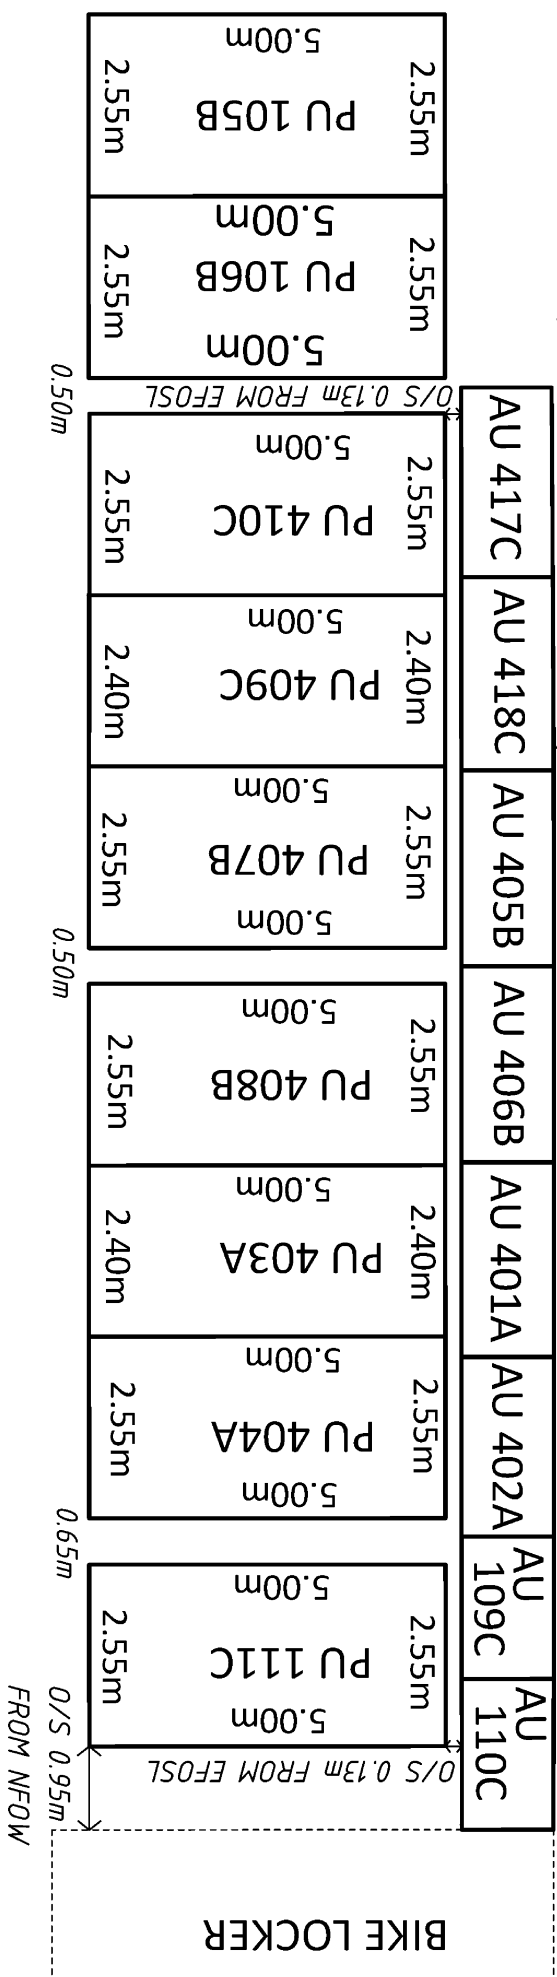

COMMON PROPERTY

BIKE LOCKER




UNIT DEVELOPMENT ON LOT 1 DP 168780 - BASEMENT LEVEL 1

DP 585898

27/03/2023

SCALE: 1:75 @ A3
SHEET: 7 OF 22

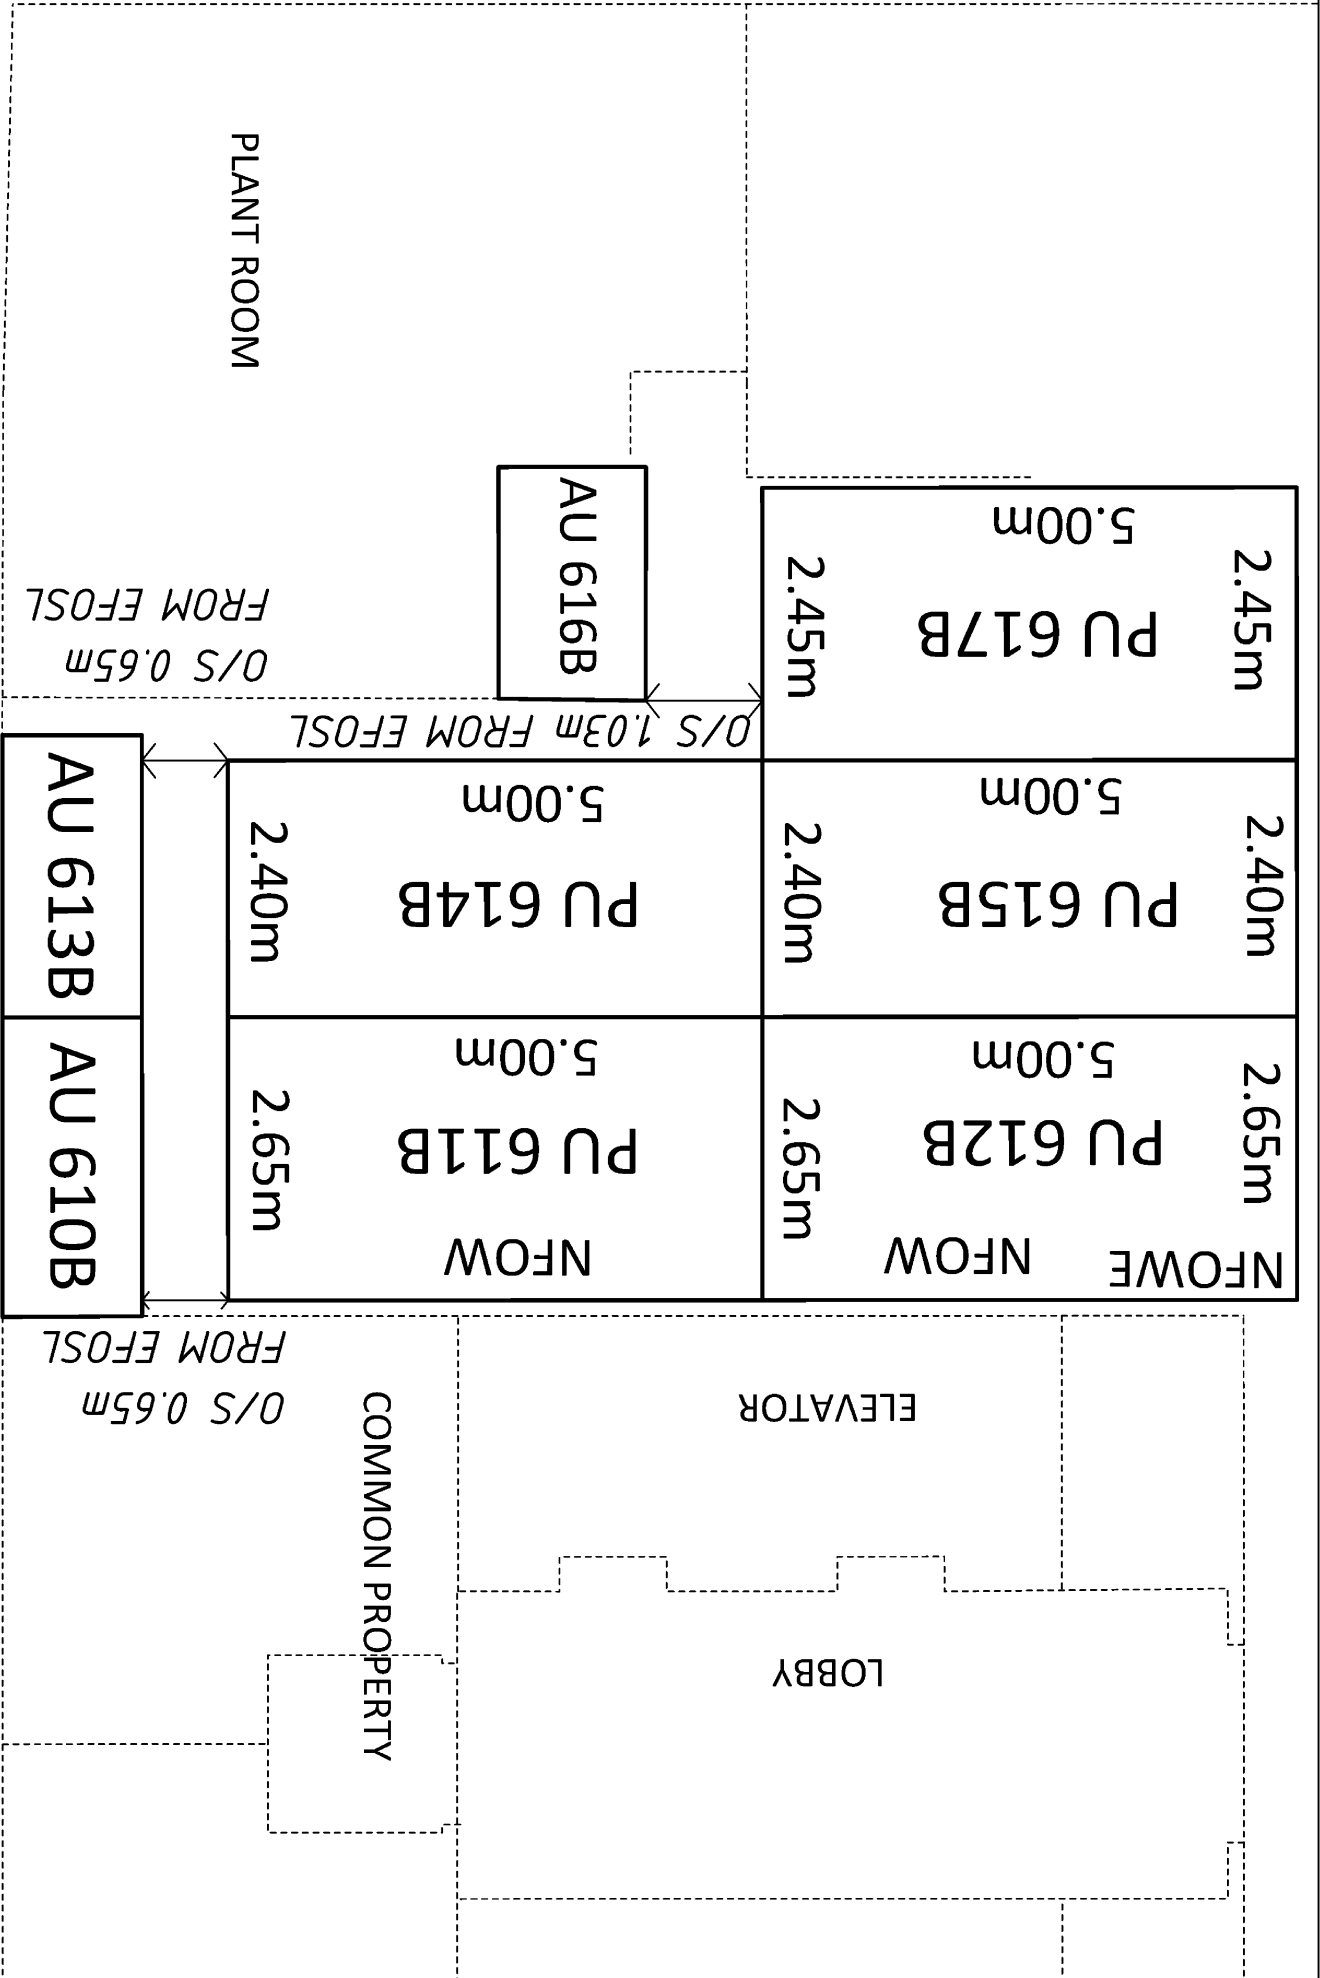


UNIT DEVELOPMENT ON LOT 1 DP 168780 - BASEMENT LEVEL 1

DP 585898

27/03/2023

SCALE: 1:50 @ A3
SHEET: 8 OF 22

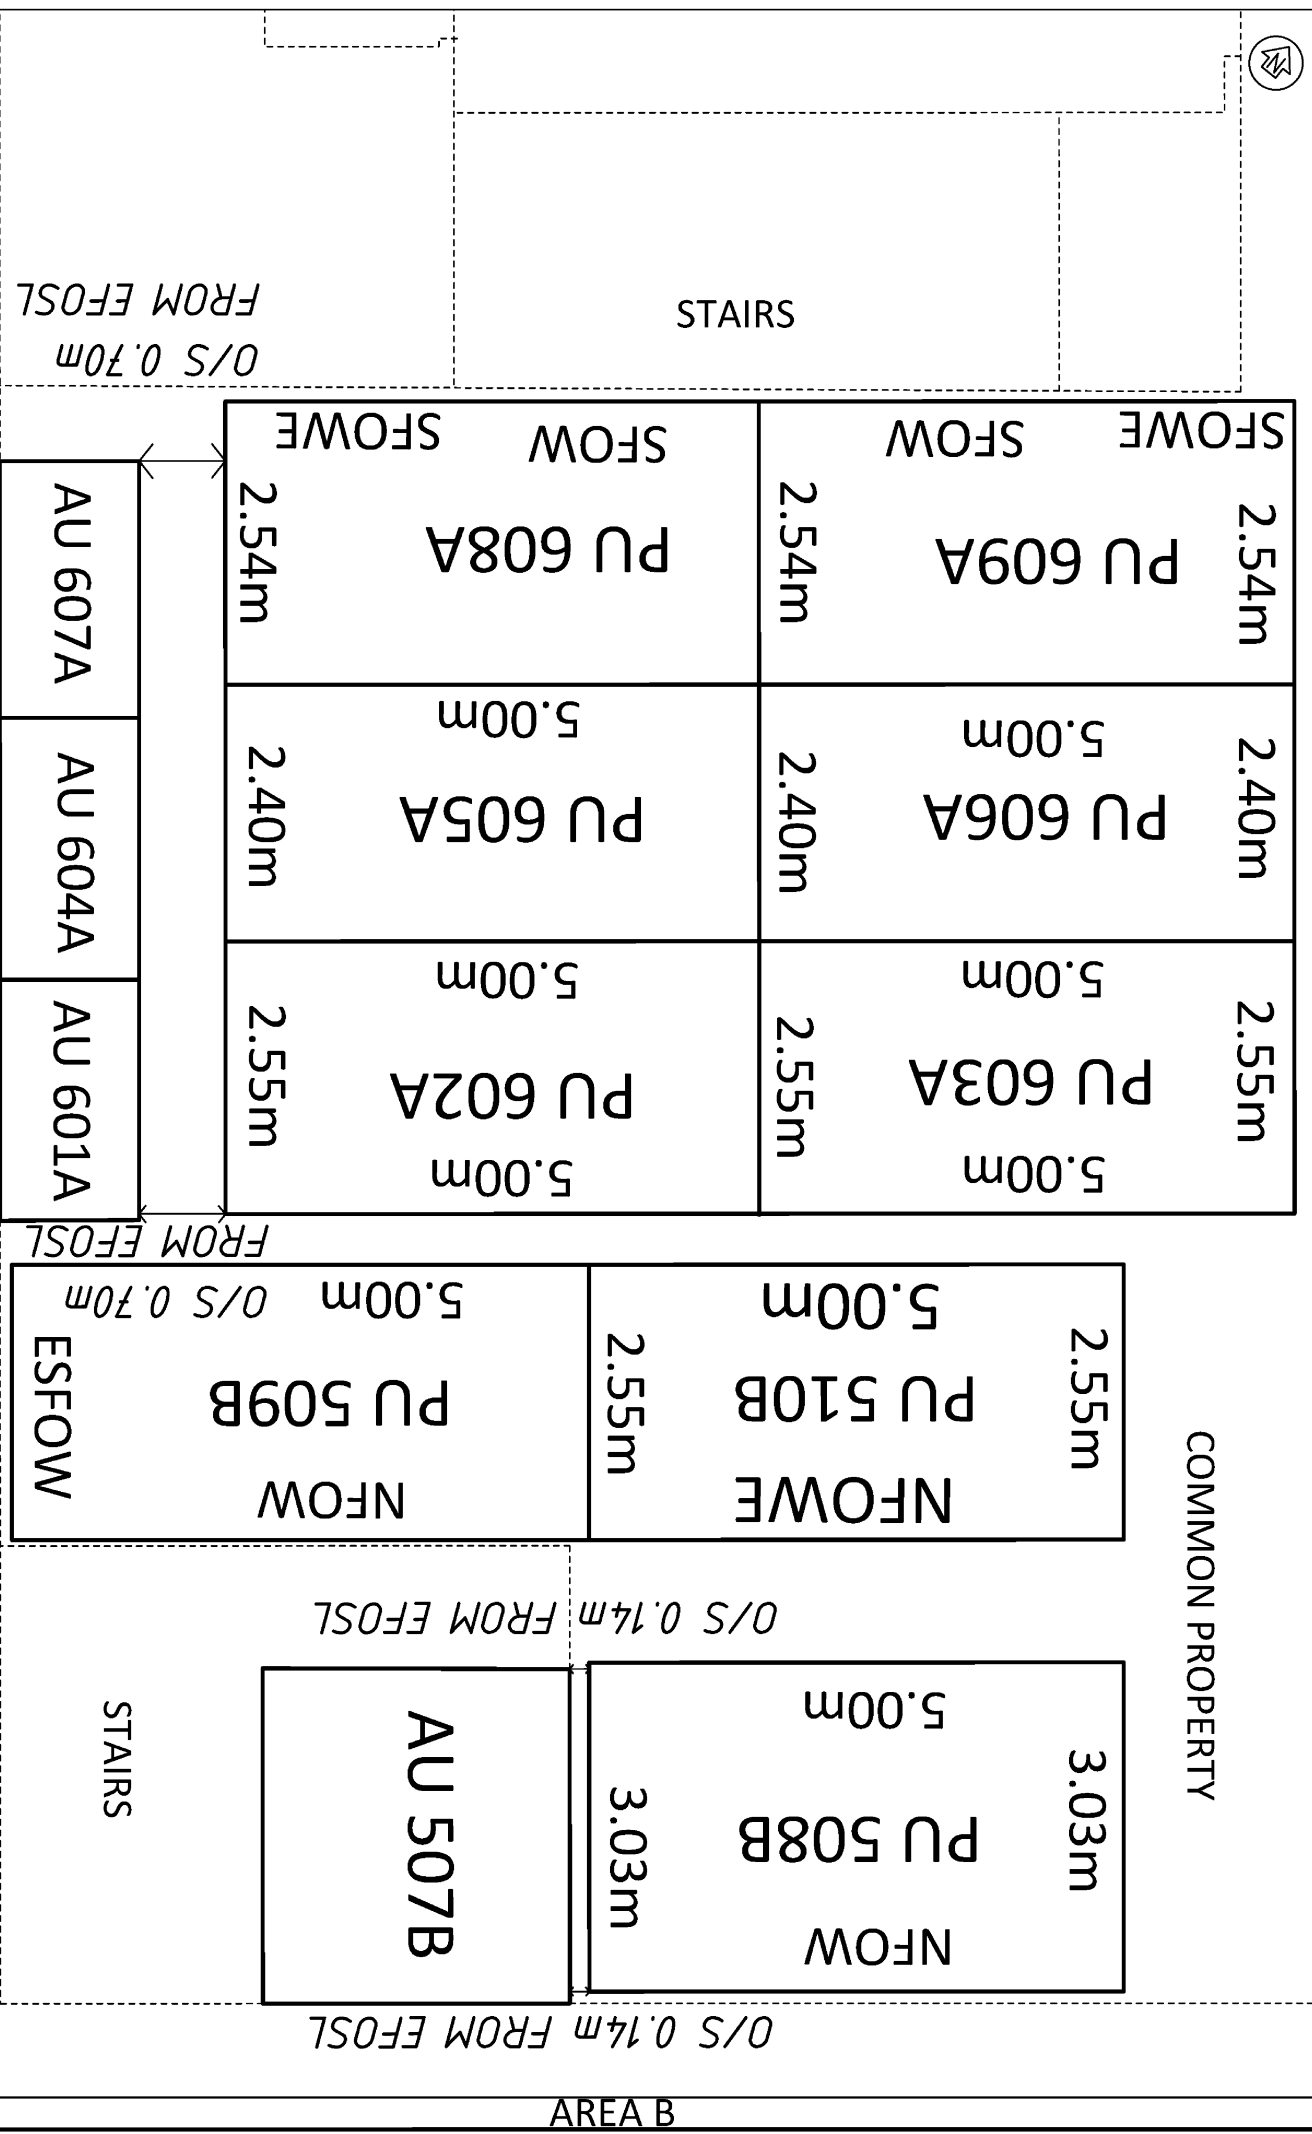


UNIT DEVELOPMENT ON LOT 1 DP 168780 - BASEMENT LEVEL 1

DP 585898

27/03/2023

SCALE: 1:50 @ A3
SHEET: 9 OF 22


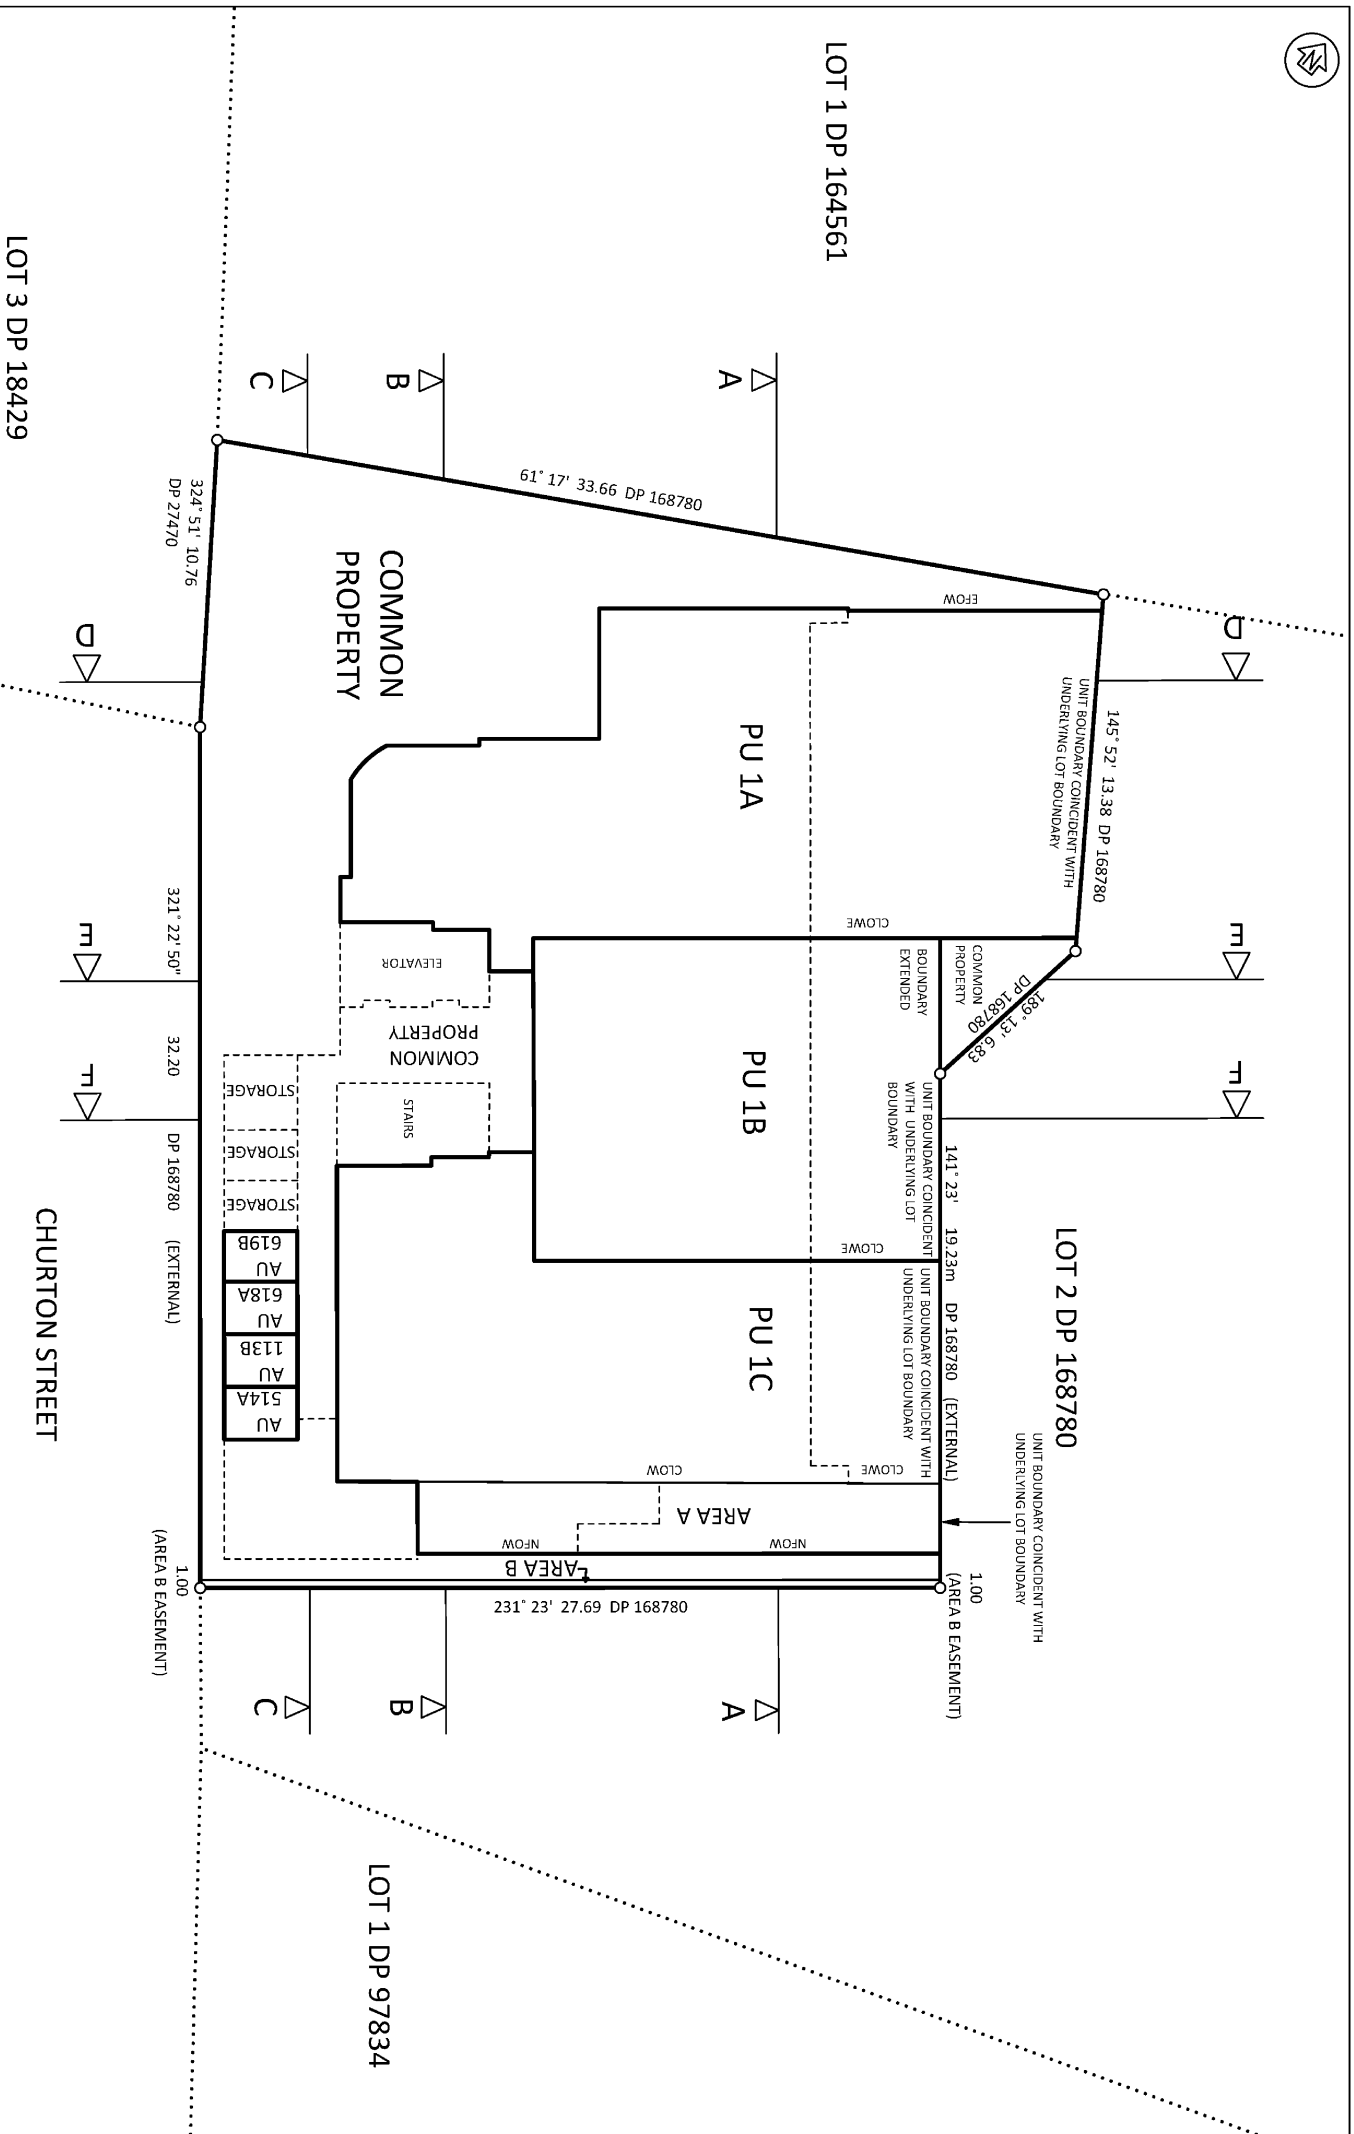


UNIT DEVELOPMENT ON LOT 1 DP 168780 - LEVEL 1

DP 585898	
SCALE:	SHEET:
1:200 @ A3	10 OF 22
27/03/2023	




NOTE
EXISTING EASEMENT AREA A AND B DP 580097
HAS BEEN ADOPTED FROM DP 580097

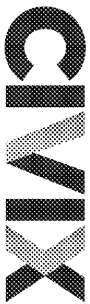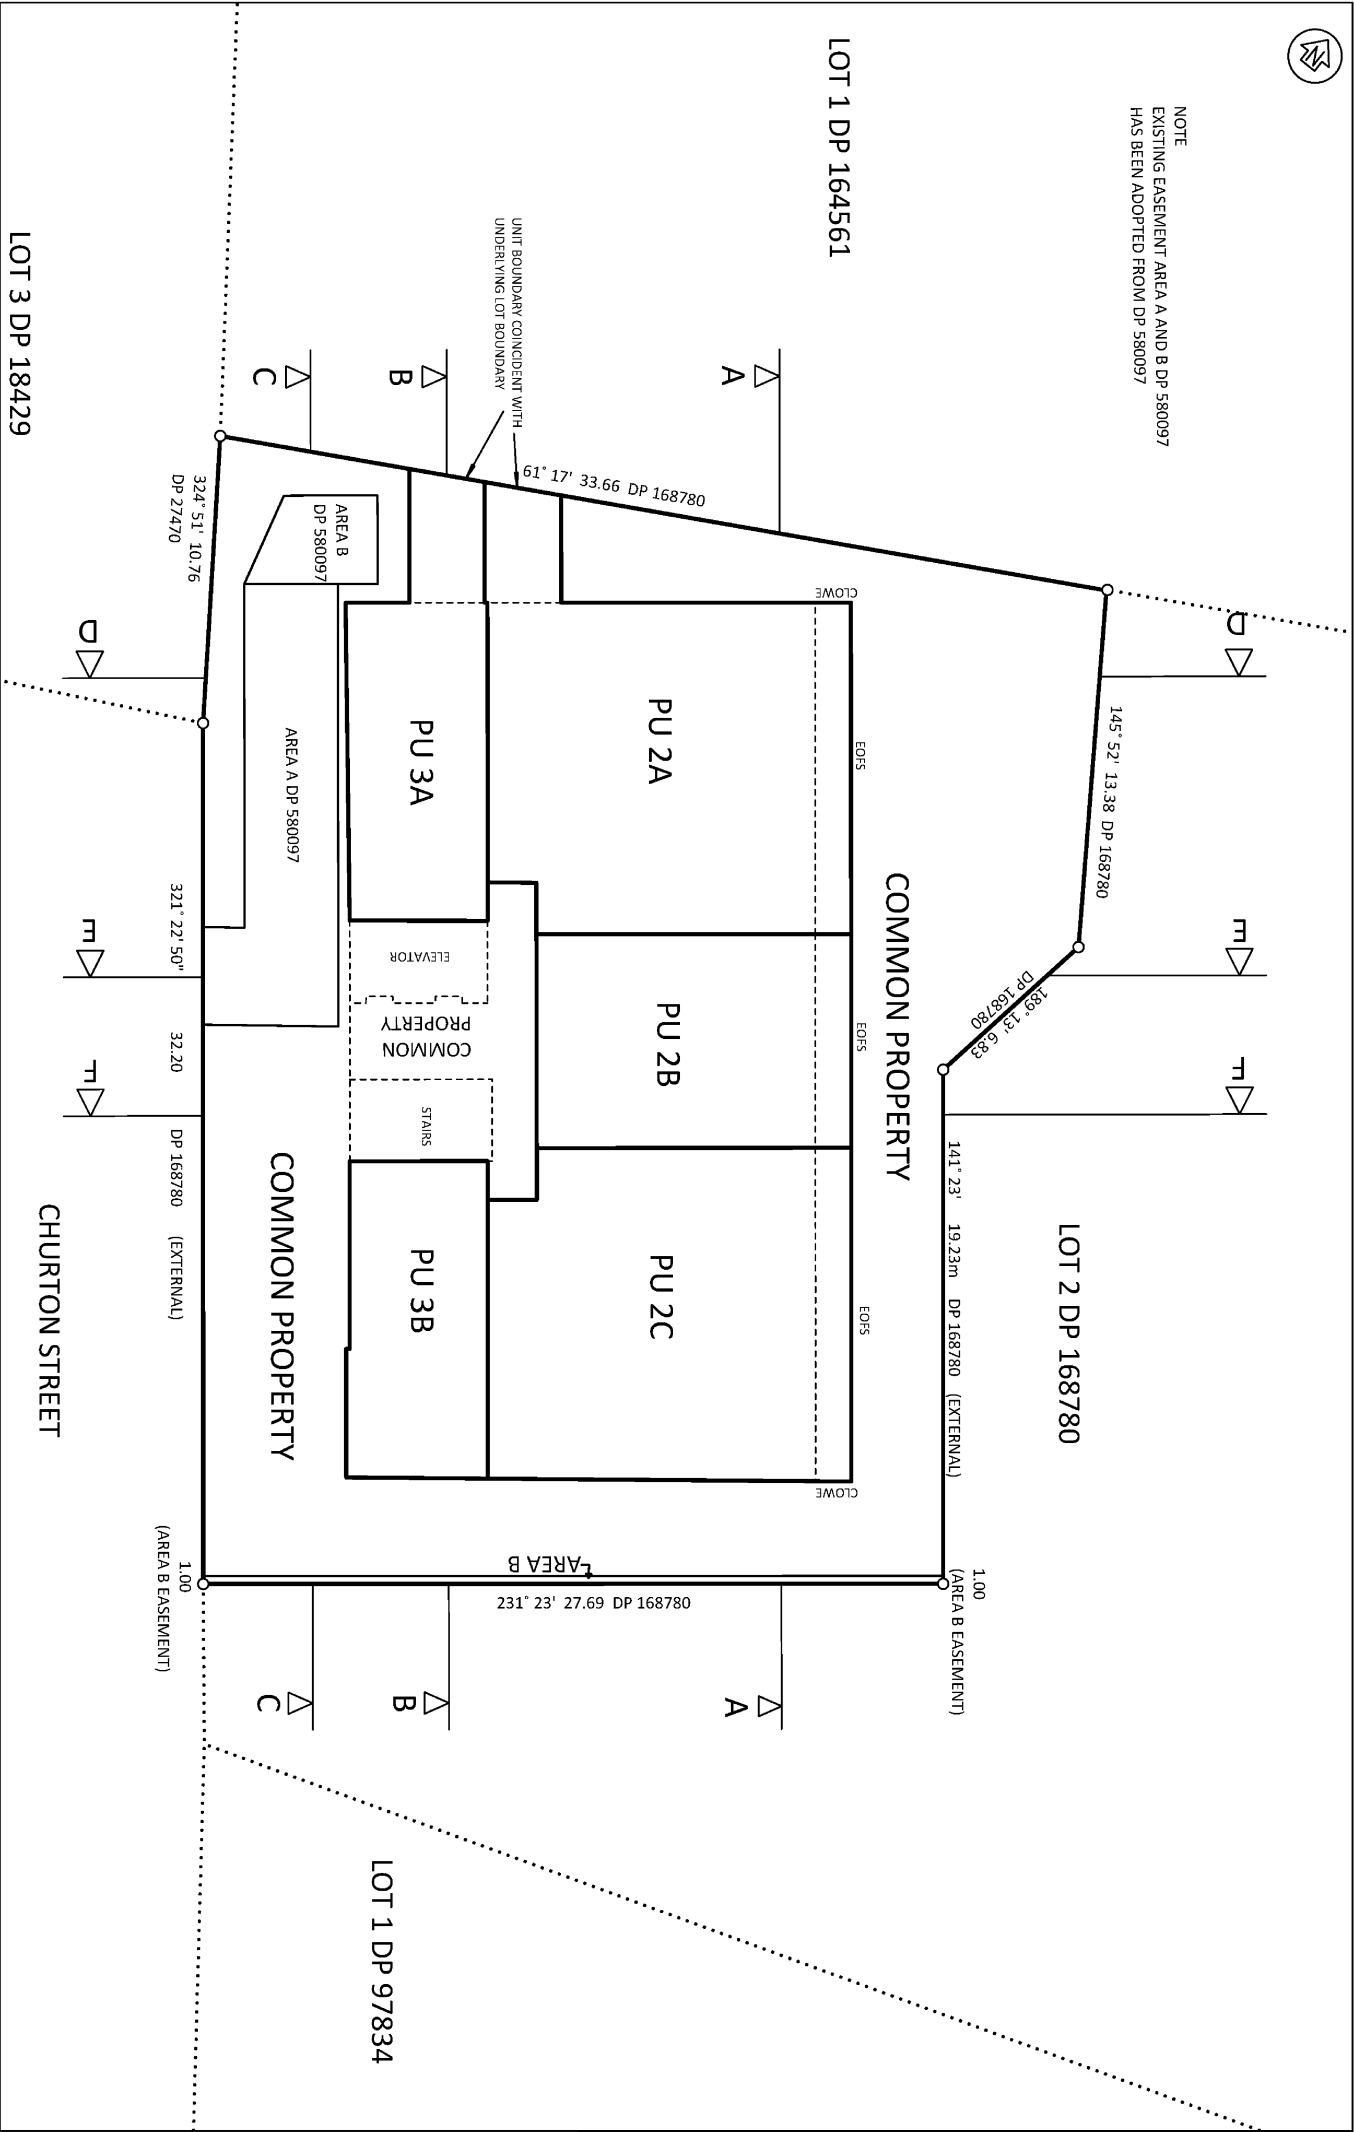



NOTE
EXISTING EASEMENT AREA C DP 580097
HAS BEEN ADOPTED FROM DP 580097

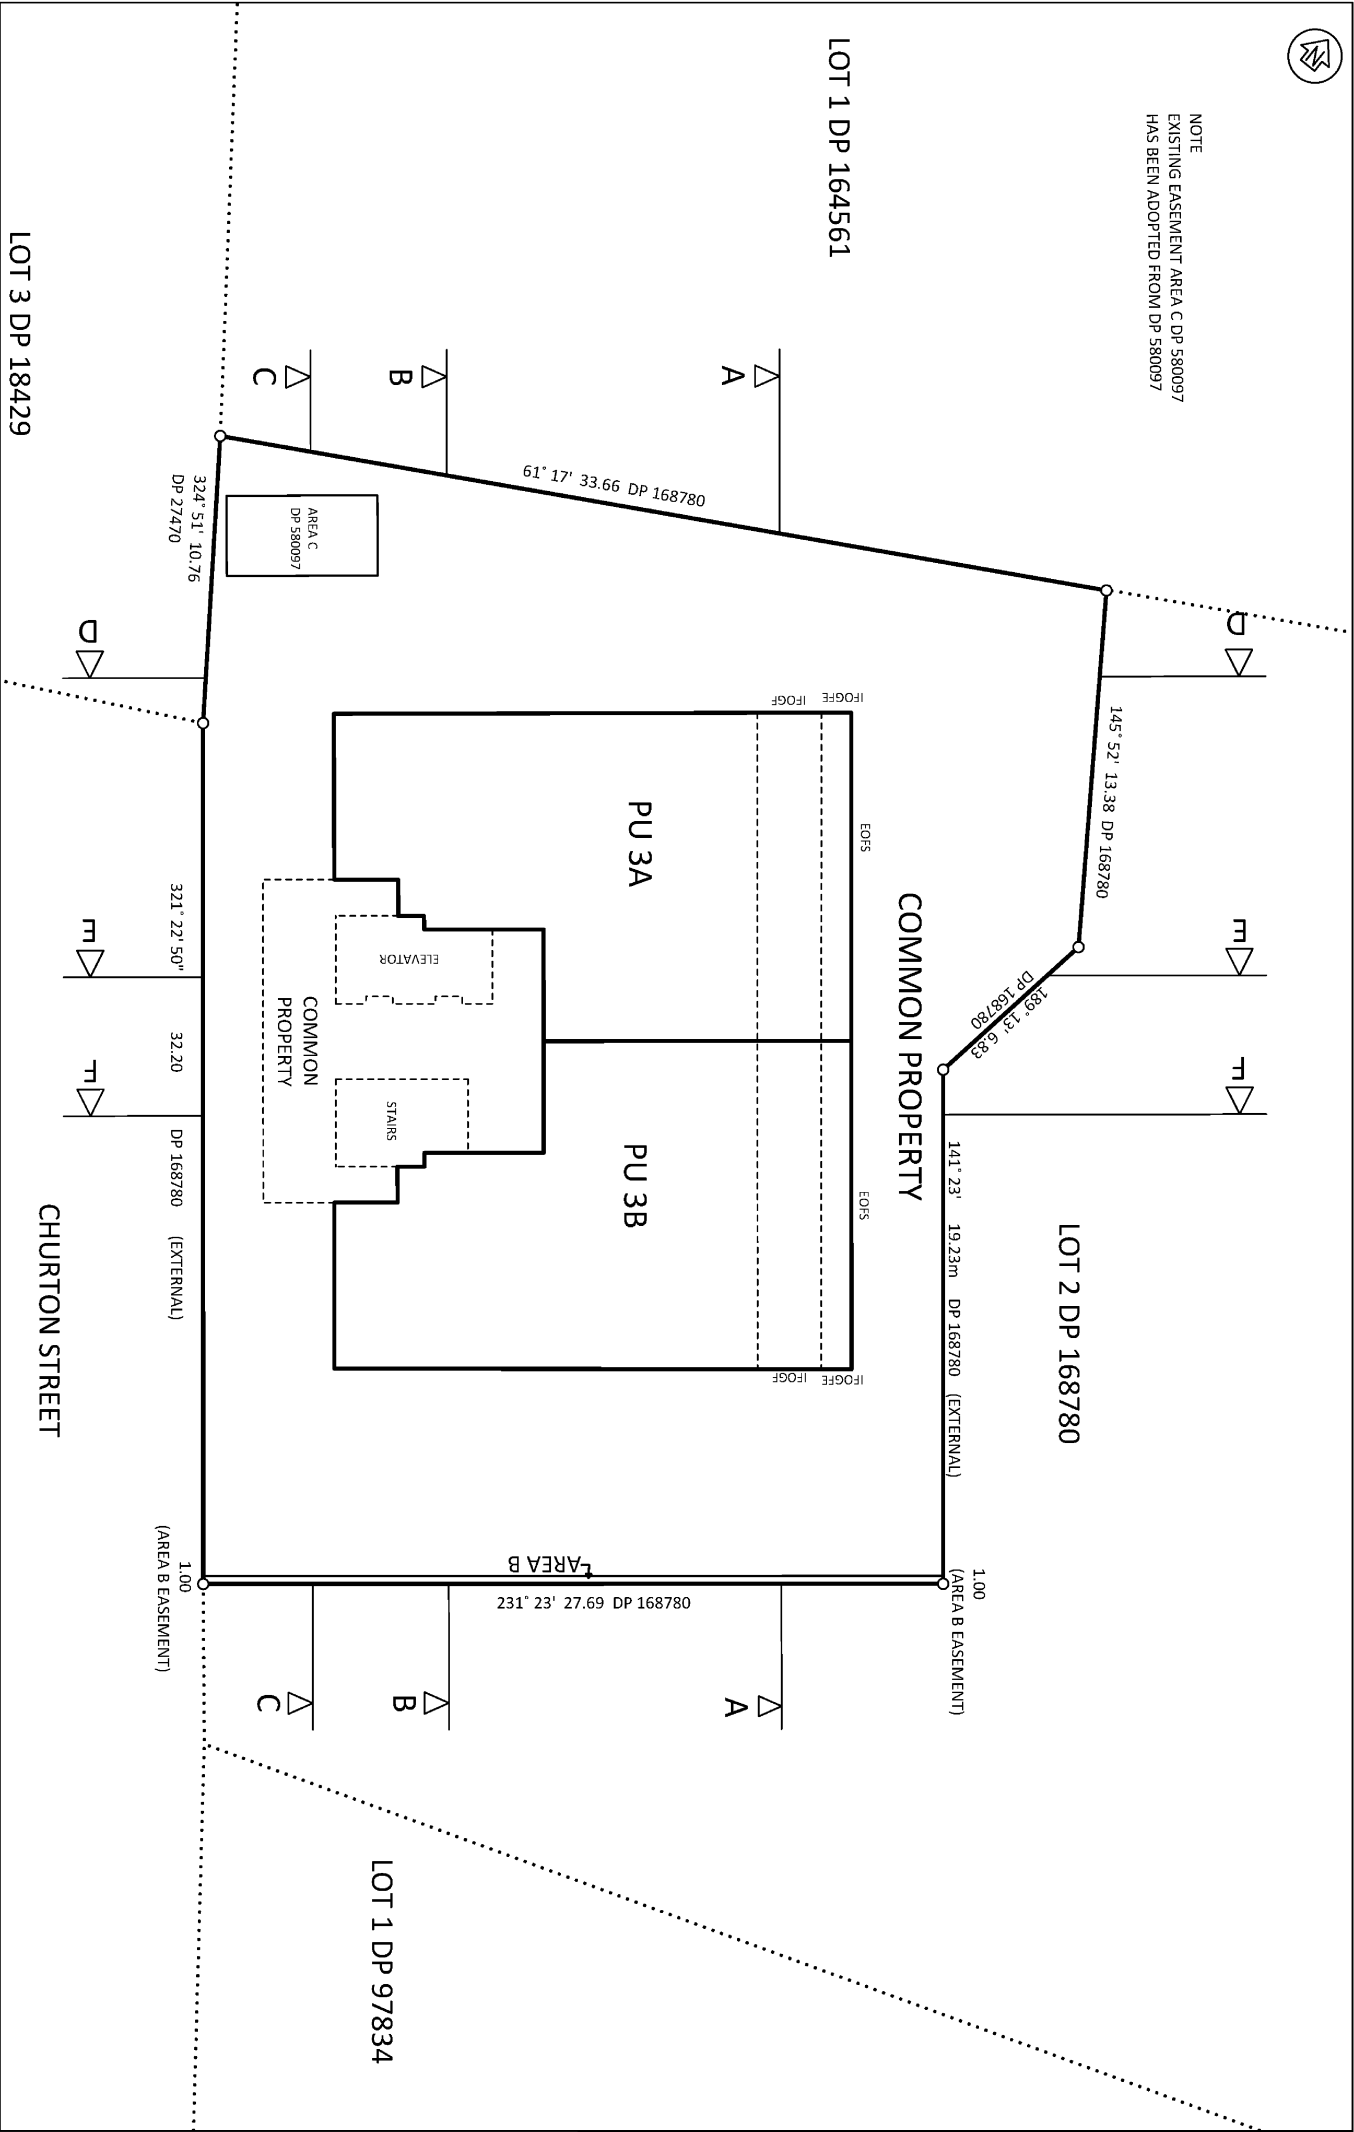

LOT 1 DP 164561

LOT 2 DP 168780

LOT 1 DP 97834

LOT 3 DP 18429

CHURTON STREET

COMMON PROPERTY

PU 3A

PU 3B

ELEVATOR

STAIRS

COMMON
PROPERTY

AREA C
DP 580097

231' 23' 27.69 DP 168780

1.00
(AREA B EASEMENT)

324' 51' 10.76
DP 27470

321' 22' 50"

32.20

DP 168780 (EXTERNAL)

1.00
(AREA B EASEMENT)

141' 23' 19.23m DP 168780 (EXTERNAL)

189' 12' 6.83
DP 168780

145' 52' 13.38 DP 168780

61' 17' 33.66 DP 168780



UNIT DEVELOPMENT ON LOT 1 DP 168780 - LEVEL 3

DP 585898

27/03/2023

SCALE: 1:200 @ A3
SHEET: 12 OF 22





LOT 2 DP 168780

DP 585898

27/03/2023

SCALE:	SHEET:
1:200 @ A3	13 OF 22

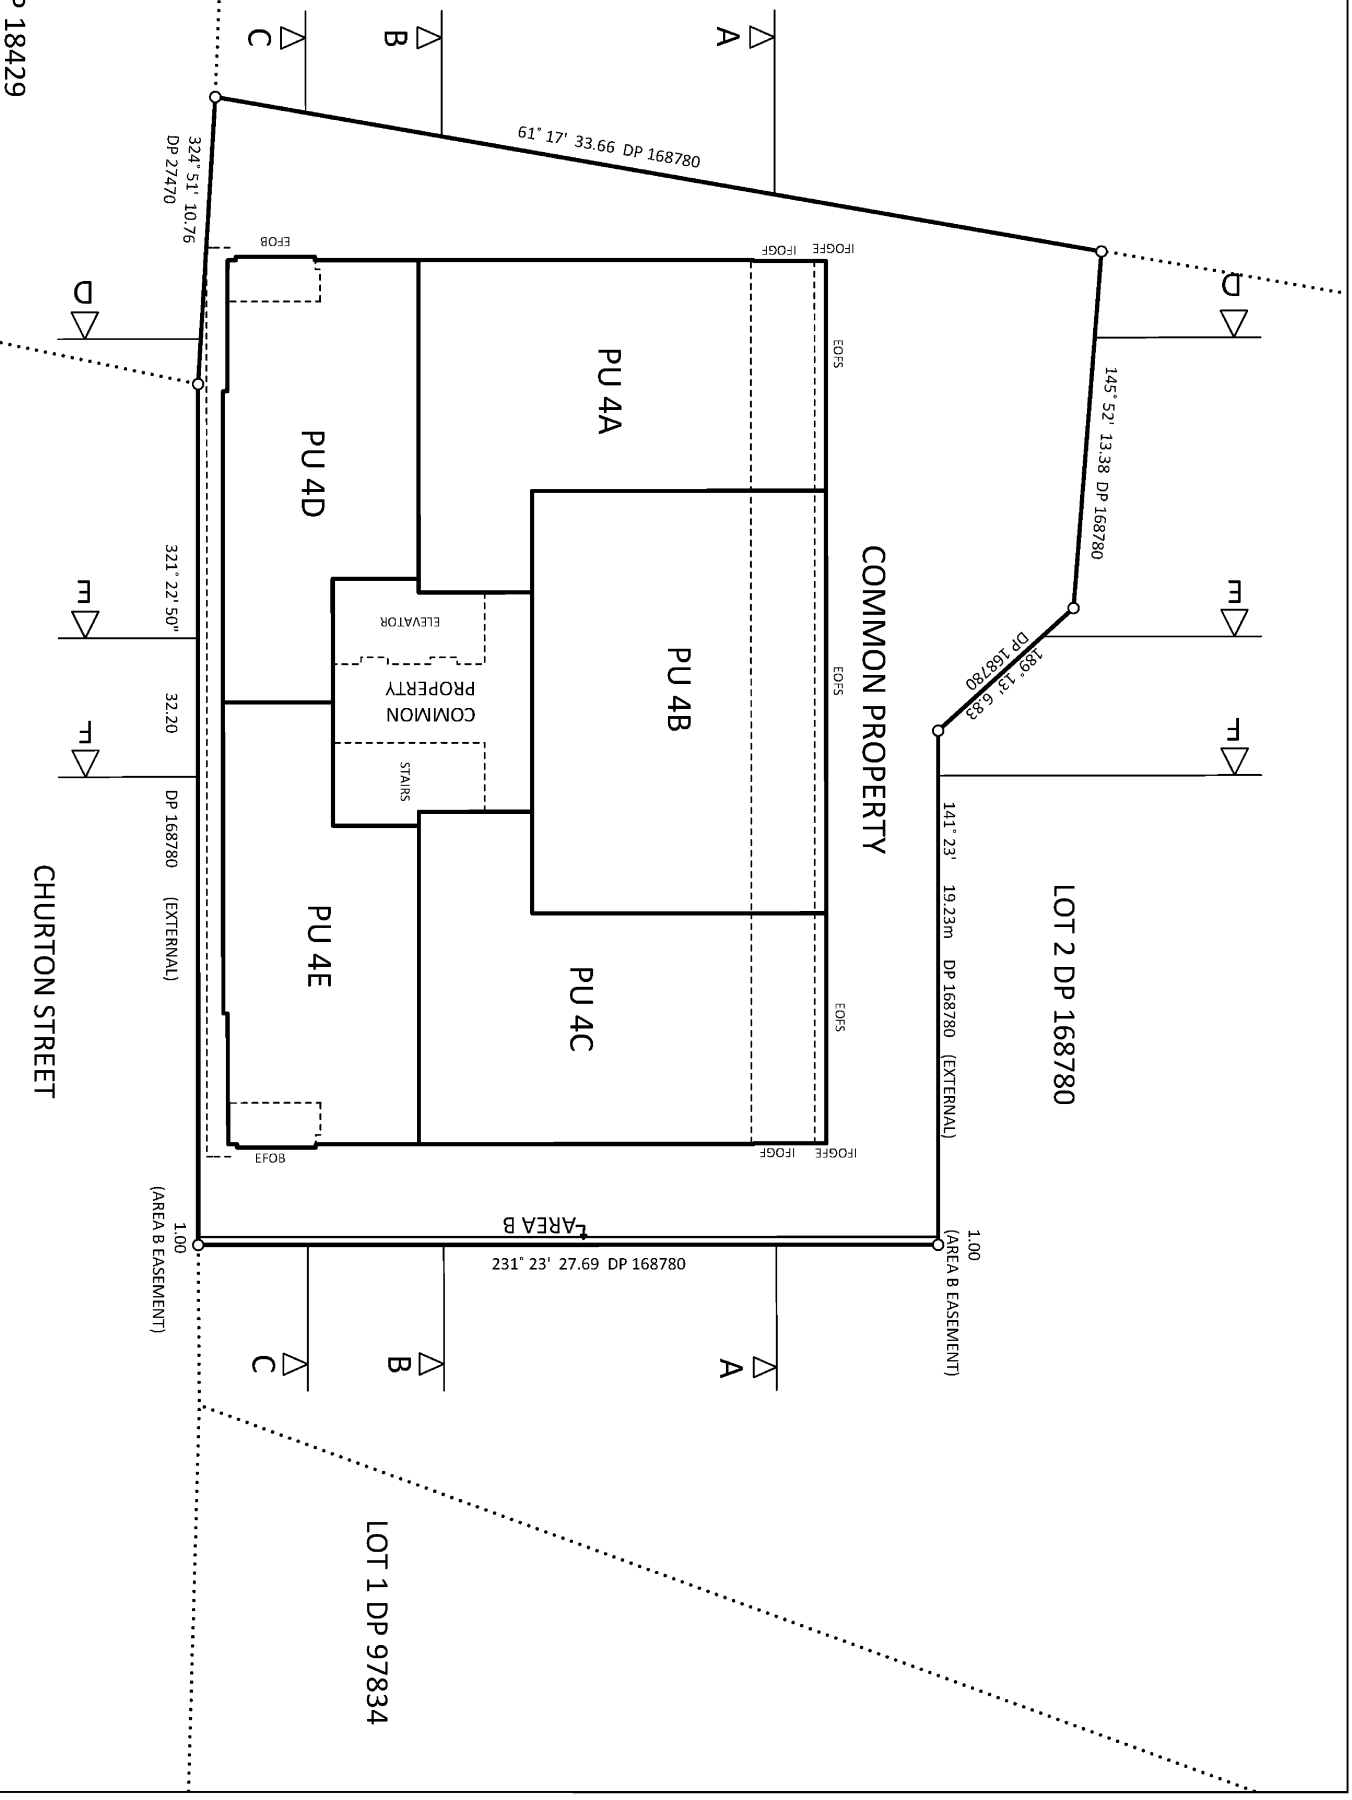

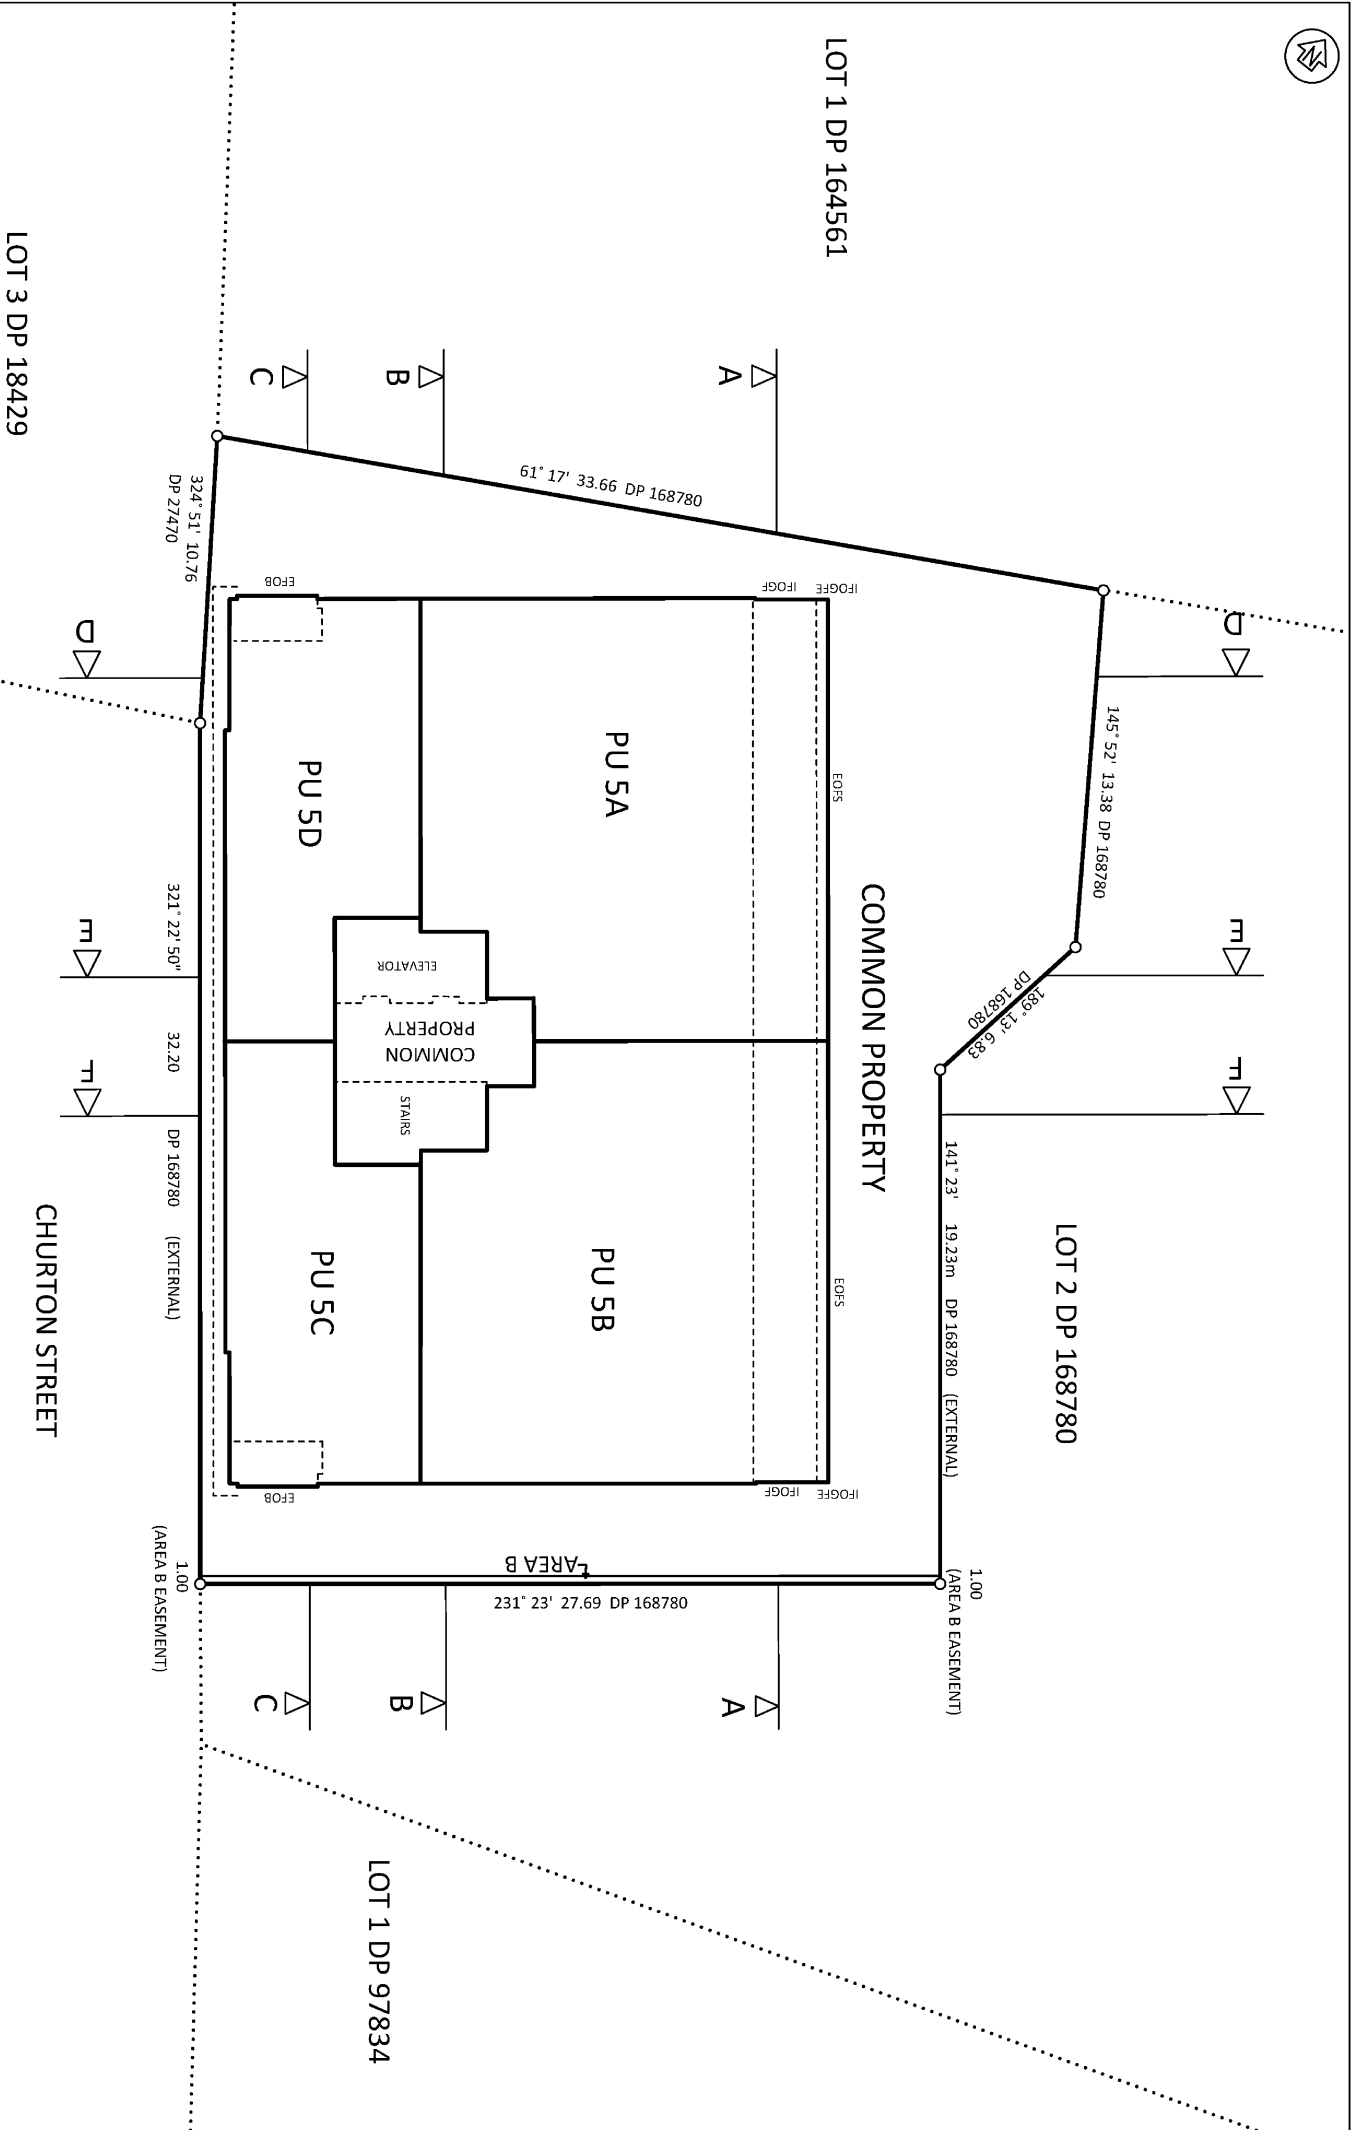

LOT 3 DP 18429

CHURTON STREET

LOT 1 DP 164561

LOT 2 DP 168780

LOT 1 DP 97834




UNIT DEVELOPMENT ON LOT 1 DP 168780 - LEVEL 5

DP 585898

27/03/2023

SCALE: 1:200 @ A3
SHEET: 14 OF 22

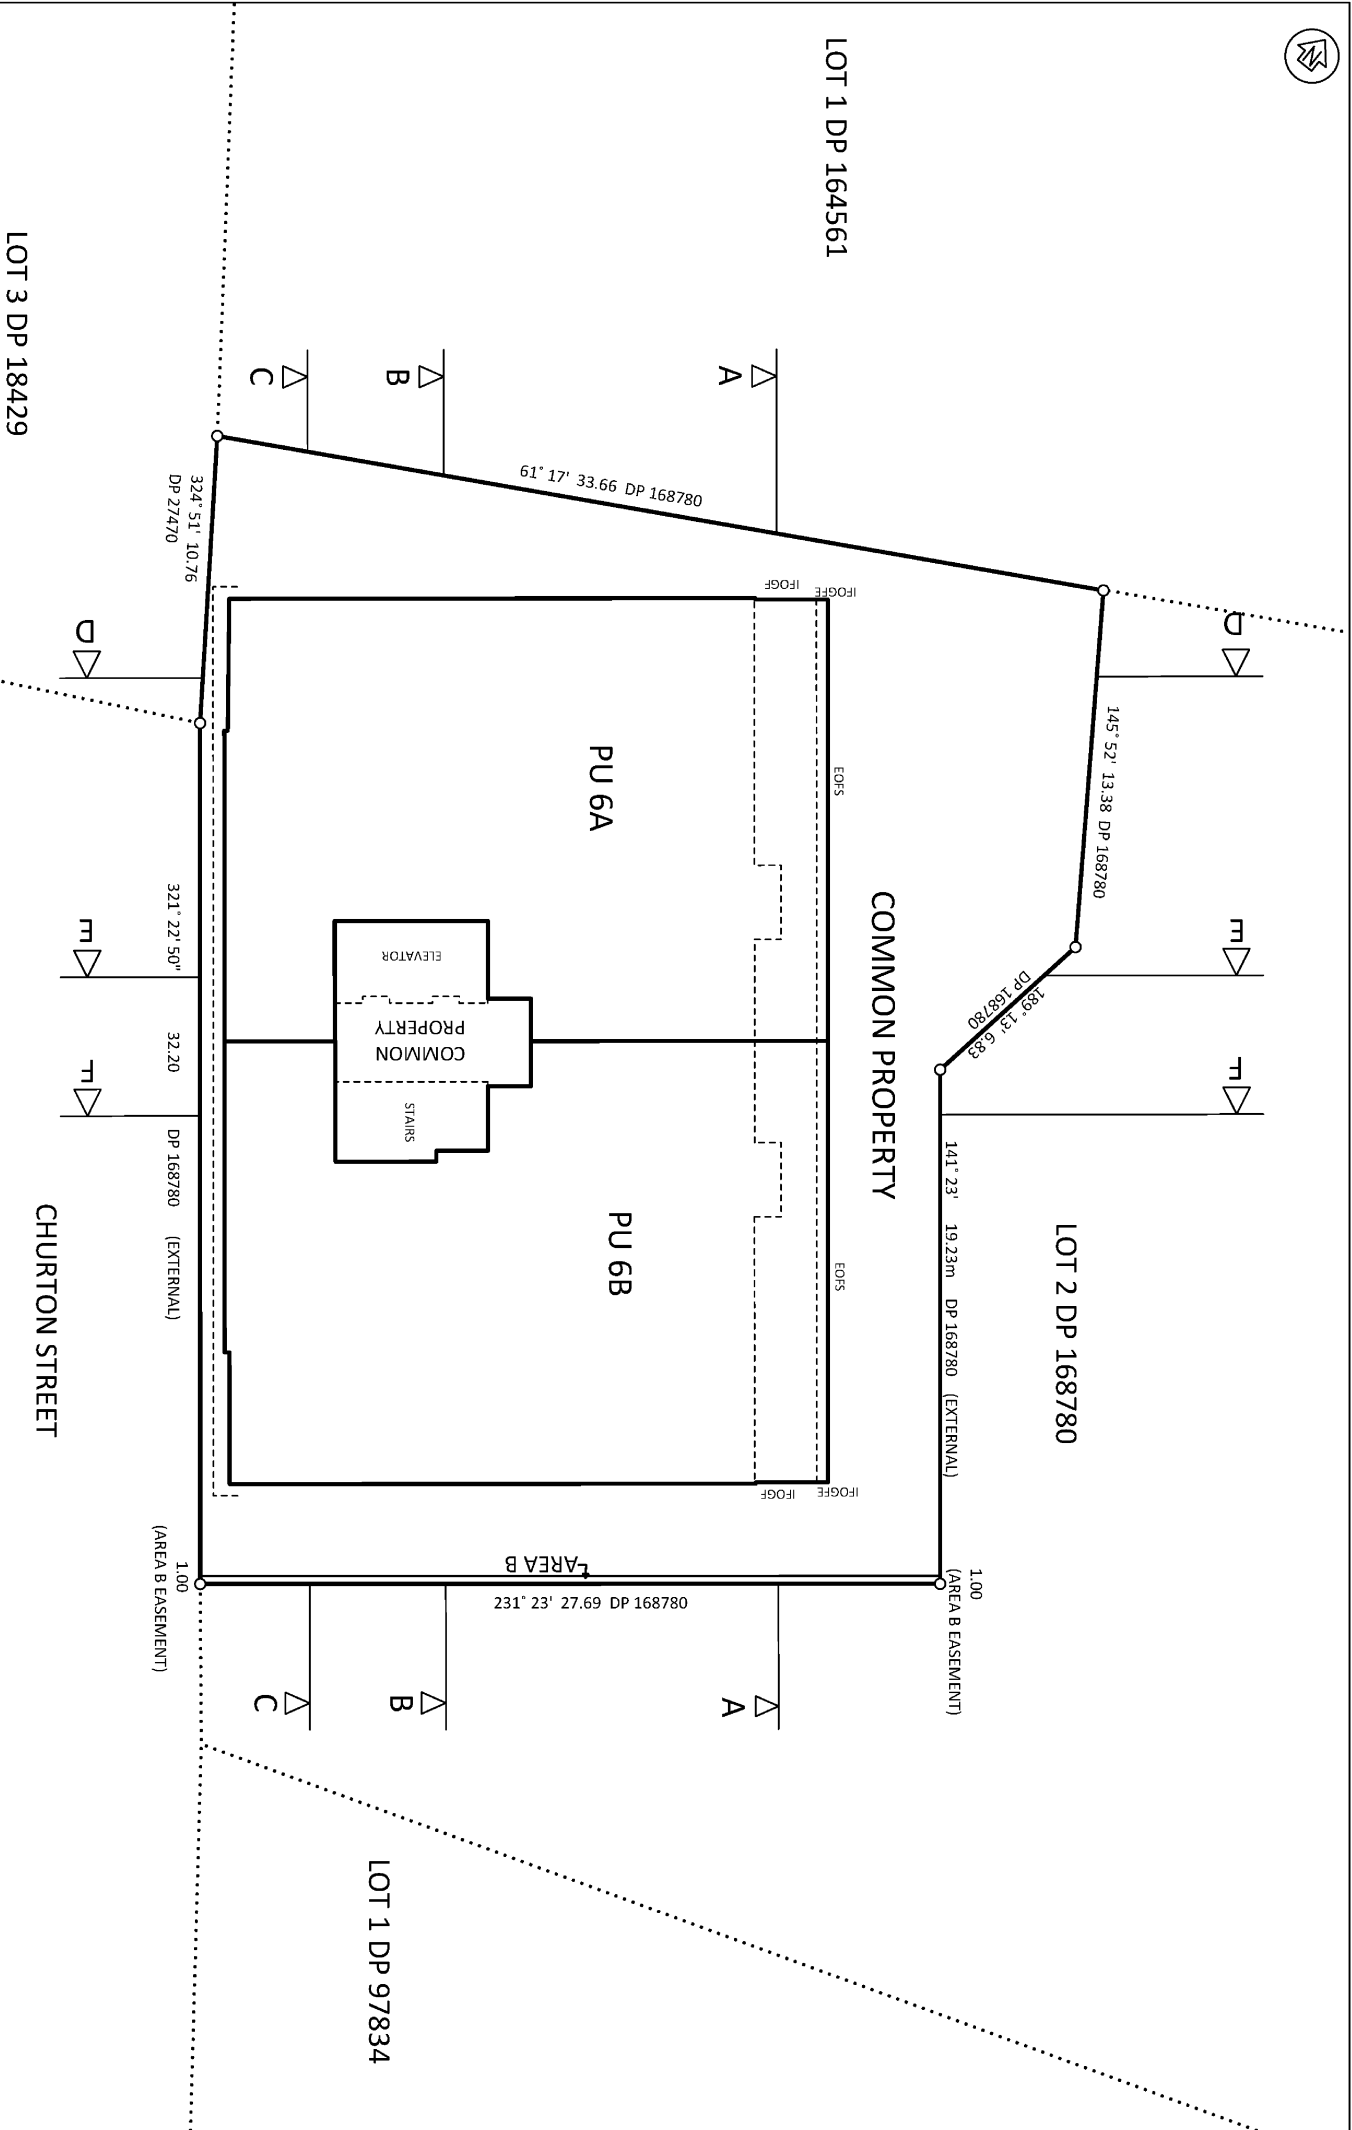

DP 585898	
27/03/2023	
SCALE: 1:200 @ A3	SHEET: 15 OF 22

LOT 1 DP 164561

LEVEL 6

LEVEL 5

LEVEL 4

LEVEL 3

LEVEL 2


LEVEL 1

BASEMENT LEVEL 1

BASEMENT LEVEL 2

NOTE

EXISTING EASEMENT AREA A,B,C DP 580097
HAVE BEEN ADOPTED FROM DP 580097

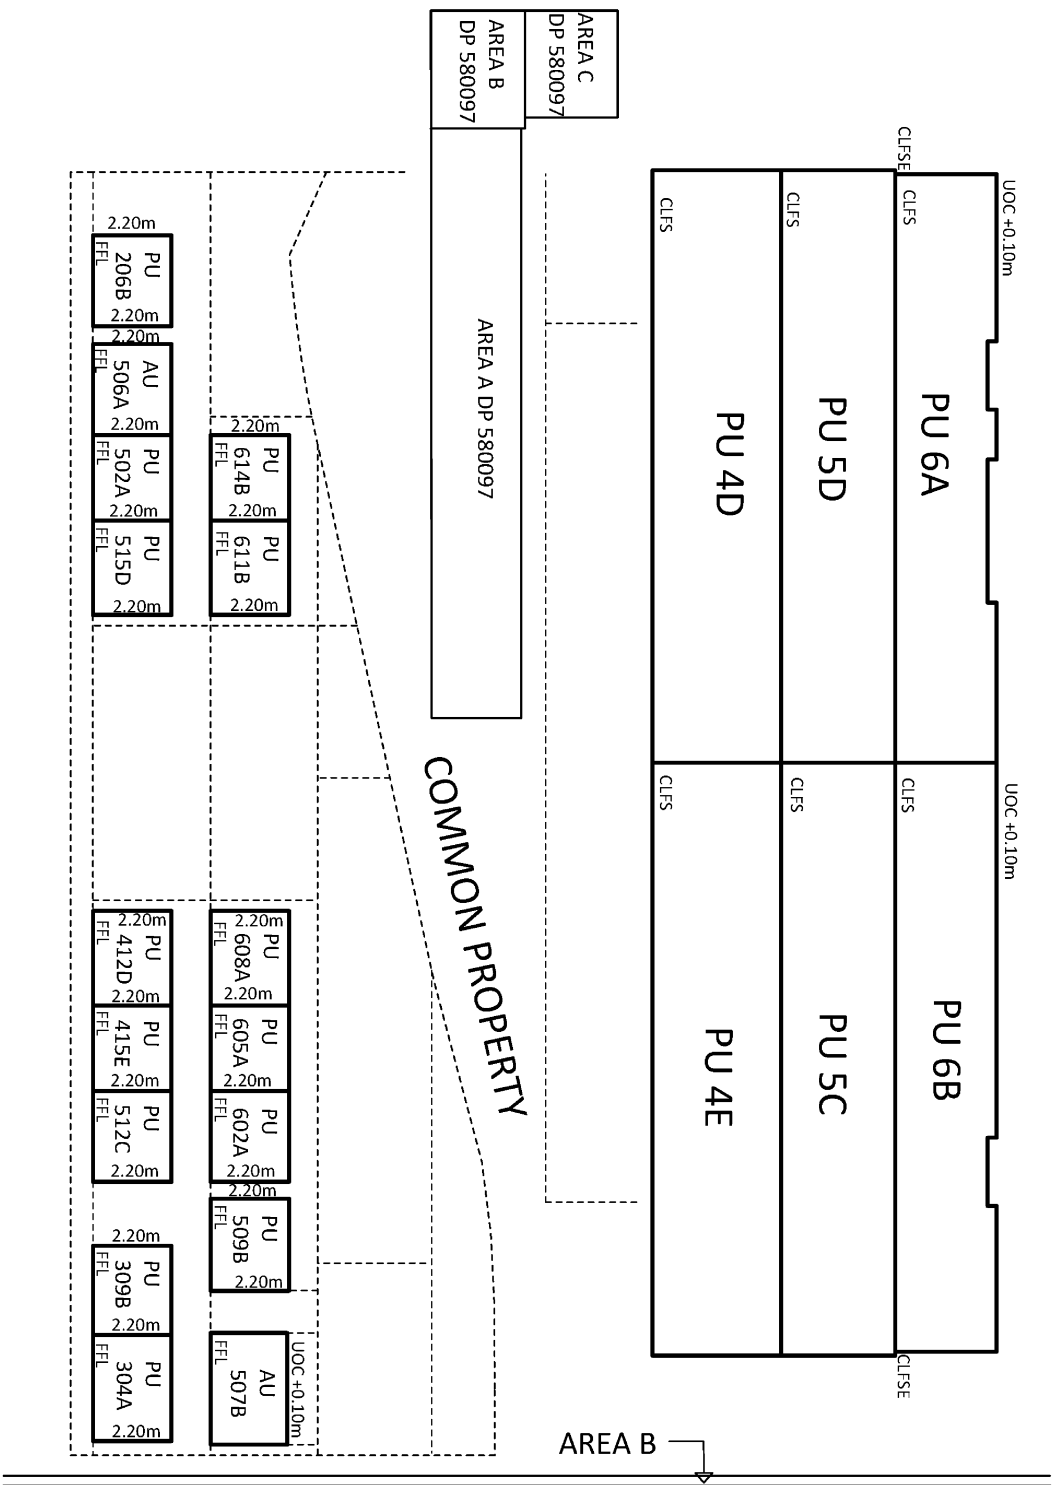

LOT 2 DP 168780



UNIT DEVELOPMENT ON LOT 1 DP 168780 - SECTION C

DP 585898

27/03/2023

SCALE: 1:150 @ A3
SHEET: 18 OF 22

LOT 2 DP 168780

LEVEL 6

LEVEL 5

LEVEL 4

LEVEL 3

LEVEL 2

LEVEL 1

BASEMENT LEVEL 1

BASEMENT LEVEL 2

COMMON PROPERTY

UOC +0.10m

PU 6A

CLFS

CLF

PU 5A

PU 4B

CLOSE

CLFS

PU 3A

CLFS

CLFS

PU 1B

COMMON PROPERTY

UOC + 0.10m

PU 6A

CLF

PU5D

CLF

PU 4D

CLF

AREA A
DP 580097

CHURTON STREET

3.23m FROM
FFL

CLFS

CLF

1

MOFS

AU
417C
FFL

2.20m

PU
FFL

COMMON PROPERTY

NOTE
EXISTING EASEMENT AREA A DP 580097
HAVE BEEN ADOPTED FROM DP 580097




UNIT DEVELOPMENT ON LOT 1 DP 168780 - SECTION E

DP 585898

27/03/2023

SCALE: 1:150 @ A3

SHEET: 20 OF 22

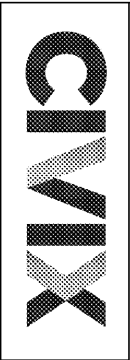


UNIT DEVELOPMENT ON LOT 1 DP 168780 - SECTION F


DP 585898

27/03/2023

SCALE:	SHEET:
1:150 @ A3	21 OF 22

SHEET:
21 OF 22

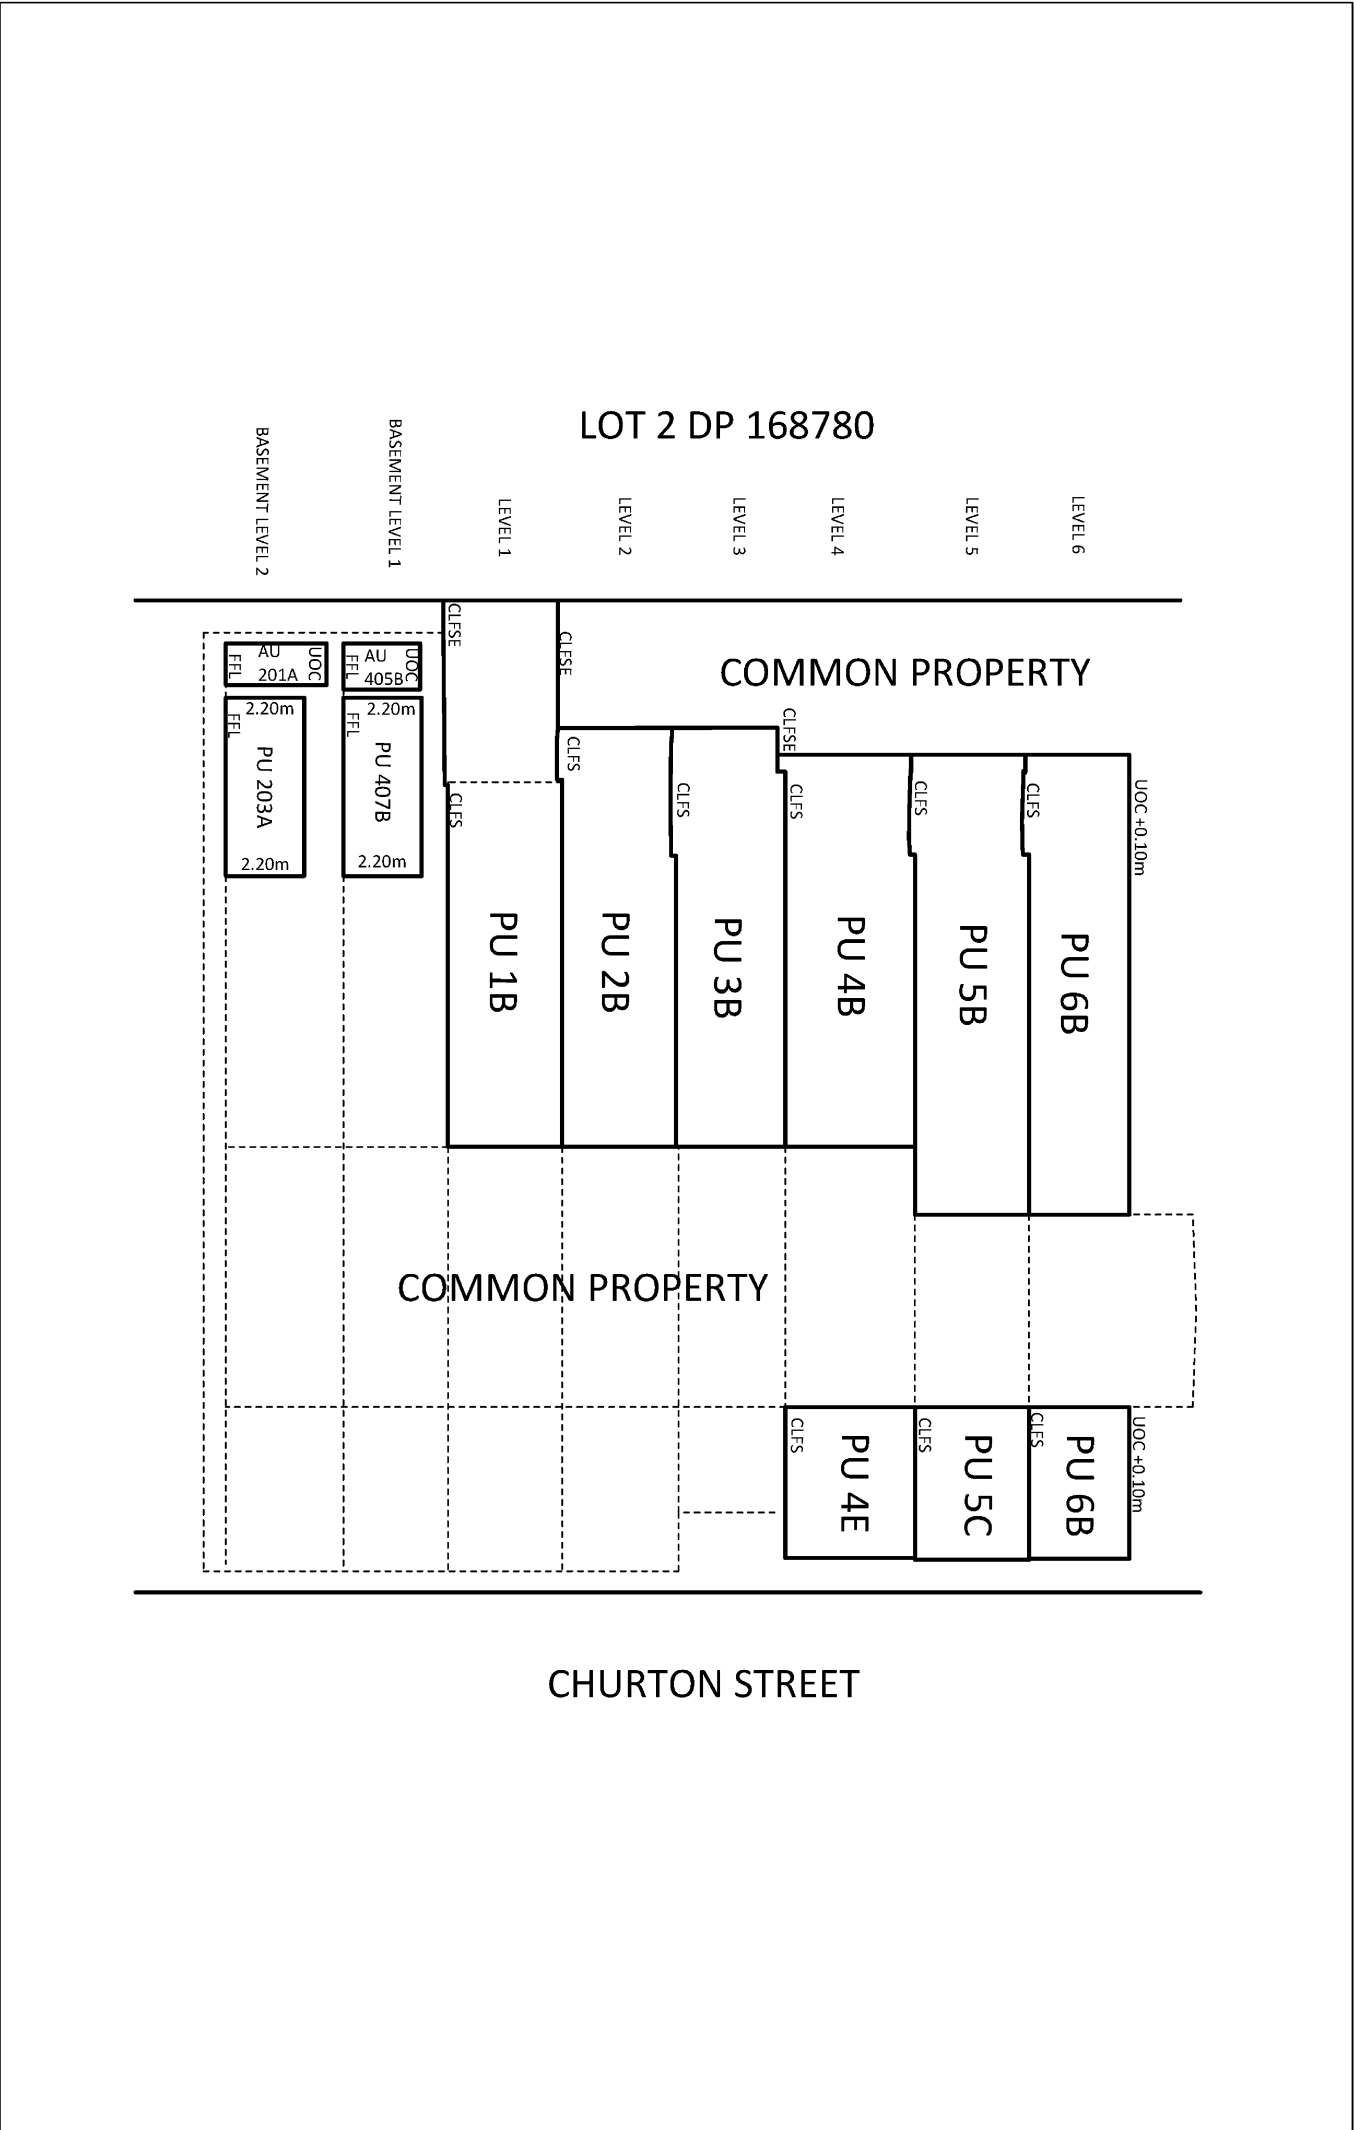

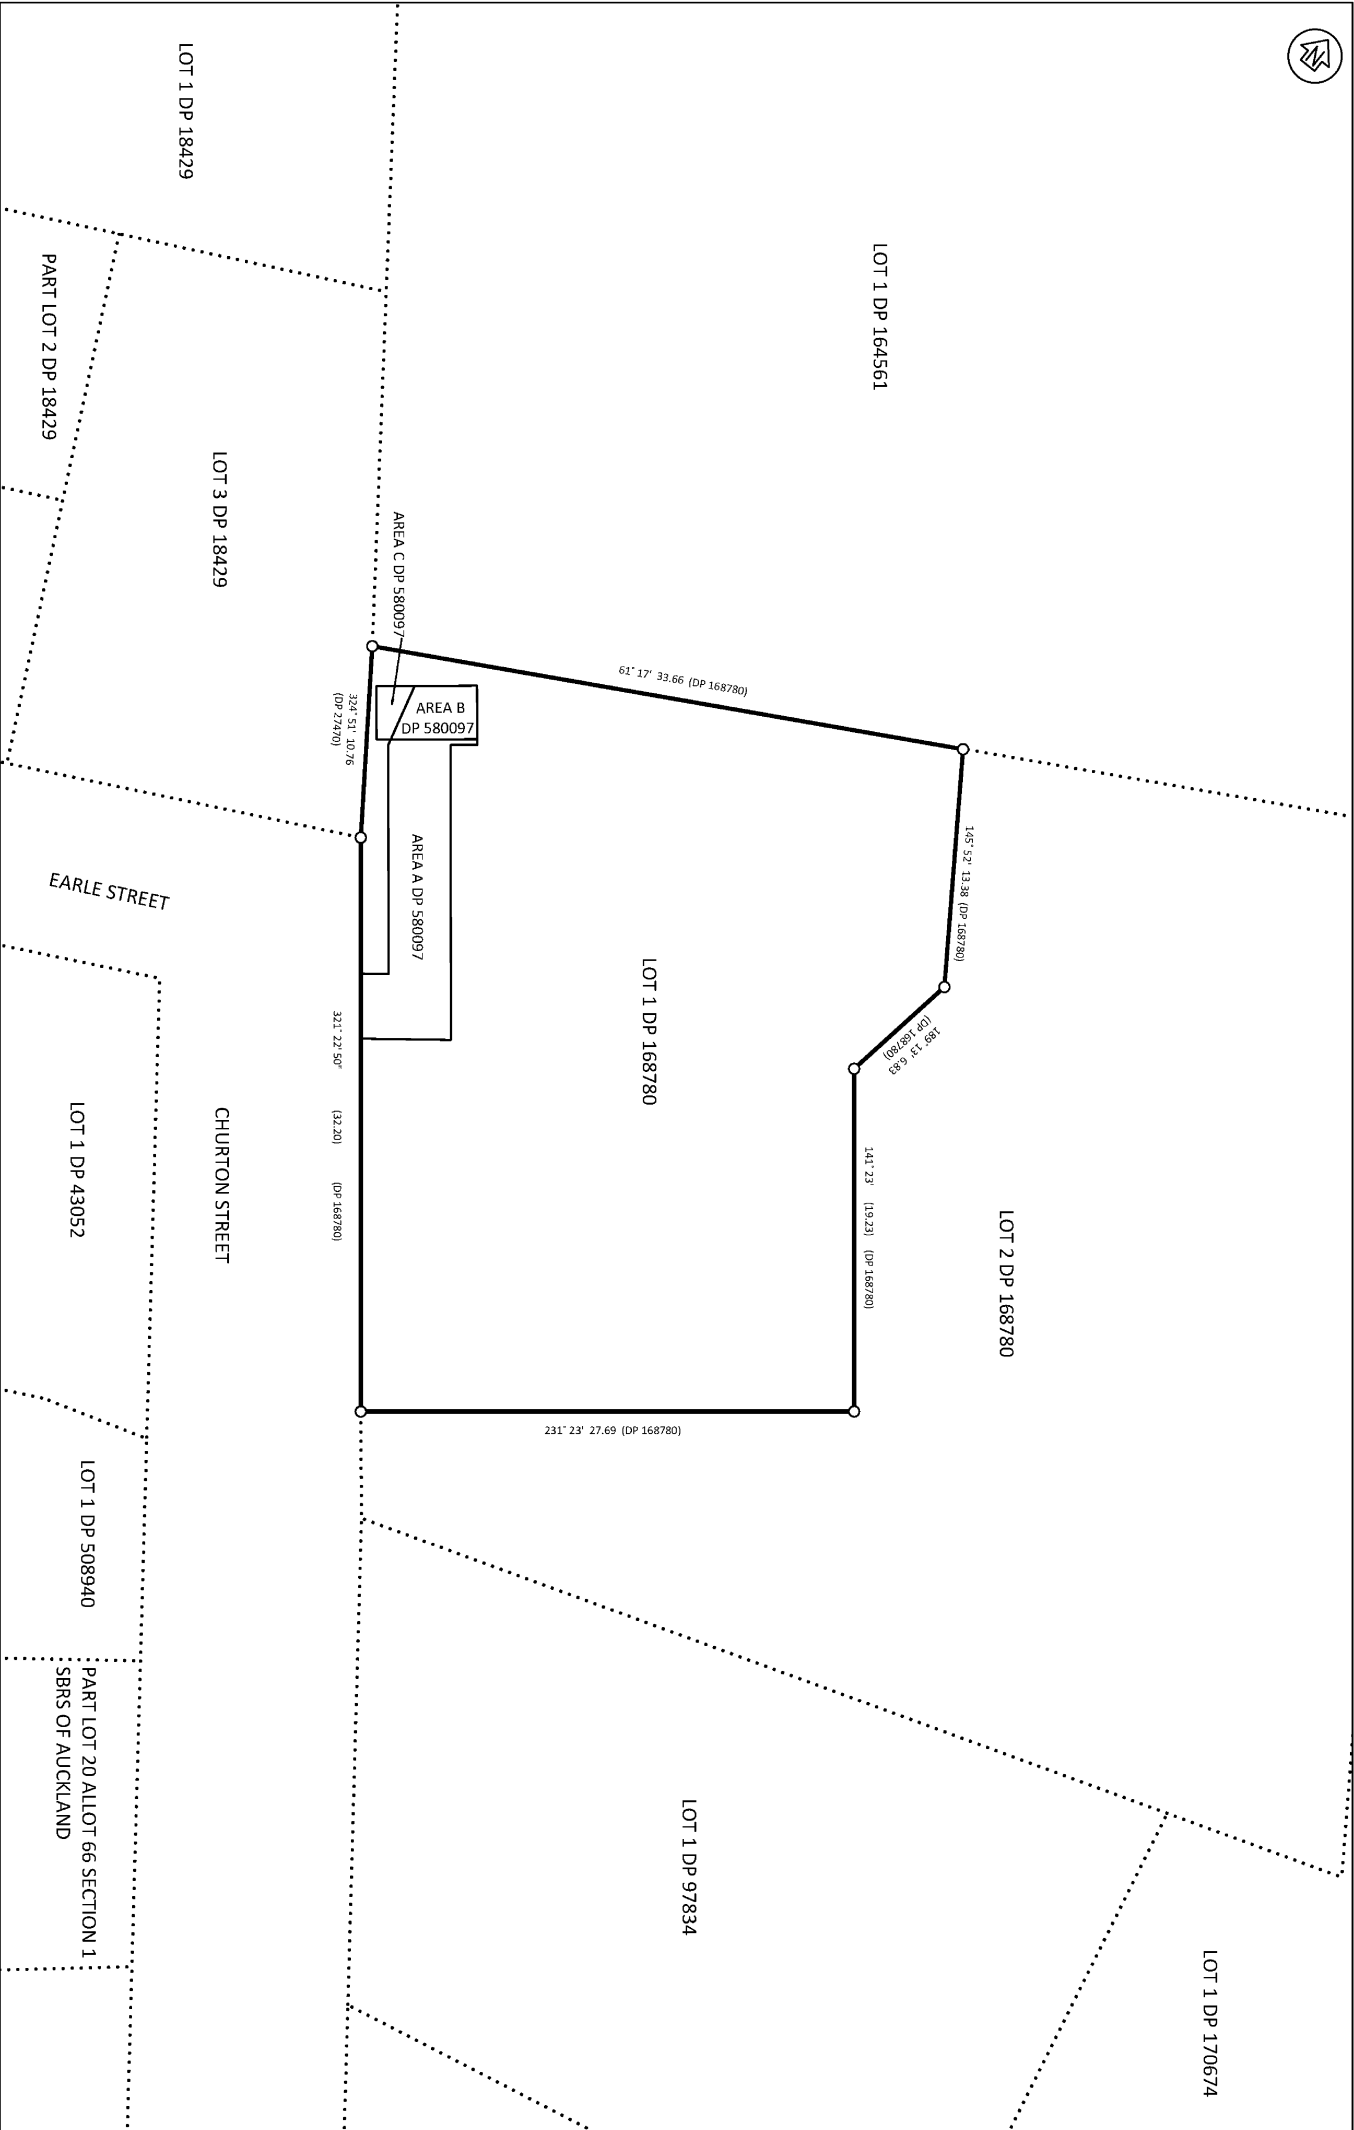

UNIT DEVELOPMENT ON LOT 1 DP 168780

DP 585898

27/03/2023

SCALE:
1:300 @ A3

SHEET:
22 OF 22

AMALGAMATION CONDITIONS

The following PU's and AU's will be held in the same
Record of Title.

PRINCIPAL UNIT	ACCESSORY UNIT
PU 1B	AU 113B
PU 103A	AU 101A
PU 104A	AU 102A
PU 108C	AU 107C
PU 111C	AU 109C, AU 110C
PU 203A	AU 201A
PU 204A	AU 202A
PU 206B	AU 205B
PU 207B	AU 208B
PU 210C	AU 209C
PU 212C	AU 211C
PU 304A	AU 310A
PU 312A	AU 311A
PU 307B	AU 305B, AU 306B
PU 403A	AU 401A
PU 404A	AU 402A
PU 407B	AU 405B
PU 408B	AU 406B
PU 409C	AU 418C
PU 410C	AU 417C
PU 412D	AU 413D
PU 415E	AU 416E
PU 5A	AU 514A
PU 502A	AU 501A
PU 505A	AU 504A, AU 506A
PU 508B	AU 507B
PU 512C	AU 511C
PU 515D	AU 514D
PU 517D	AU 518D
PU 602A	AU 601A
PU 605A	AU 604A
PU 608A	AU 607A
PU 611B	AU 610B
PU 614B	AU 613B
PU 617B	AU 616B
PU 6A	AU 618A
PU 6B	AU 619B

A list of Carpark Unit's and Locker Unit's	
CARPARK UNIT	LOCKER UNIT
PU 103A	AU 101A
PU 104A	AU 102A
PU 105B	AU 107C
PU 106B	AU 109C
PU 108C	AU 110C
PU 111C	AU 113B
PU 203A	AU 201A
PU 204A	AU 202A
PU 206B	AU 205B
PU 207B	AU 208B
PU 210C	AU 209C
PU 212C	AU 211C
PU 303A	AU 305B
PU 304A	AU 306B
PU 307B	AU 310A
PU 308B	AU 311A
PU 309B	AU 401A
PU 312A	AU 402A
PU 403A	AU 405B
PU 404A	AU 406B
PU 407B	AU 413D
PU 408B	AU 416E
PU 409C	AU 417C
PU 410C	AU 418C
PU 411D	AU 501A
PU 412D	AU 504A
PU 414E	AU 507B
PU 415E	AU 511C
PU 502A	AU 514A
PU 503A	AU 514D
PU 505A	AU 601A
AU 506A	AU 604A
PU 508B	AU 607A
PU 509B	AU 610B
PU 510B	AU 613B
PU 515D	AU 616B
PU 516D	AU 618A
PU 512C	AU 619B
PU 513C	-
PU 602A	-
PU 603A	-
PU 605A	-
PU 606A	-
PU 608A	-
PU 609A	-
PU 611B	-
PU 612B	-
PU 614B	-
PU 615B	-
PU 617B	-




SCHEDULE OF EASEMENTS IN GROSS			
PURPOSE	SHOWN	BURDENED LAND	GRANTEE
Right to Convey Telecommunications	Common Property	Common Property	Chorus NZ Limited

SCHEDULE OF EASEMENTS			
PURPOSE	SHOWN	BURDENED LAND	BENEFITED LAND
Pedestrian Right of Way	A	PU 1C	Common Property
Structural Support and Airspace	B	LOT 1 DP 168780	LOT 2 DP 168780

SCHEDULE OF EXISTING EASEMENTS			
PURPOSE	SHOWN	BURDENED LAND	CREATING DOCUMENT REFERENCE
Right to Convey Electricity	A, B & C DP 580097	LOT 1 DP 168780	12677693.2

SCHEDULE OF EXISTING APPURTENANT EASEMENTS			
PURPOSE	SHOWN	BURDENED LAND	CREATING DOCUMENT REFERENCE
Right of Way	A and B DP 168780	LOT 2 DP 168780	C927370.5

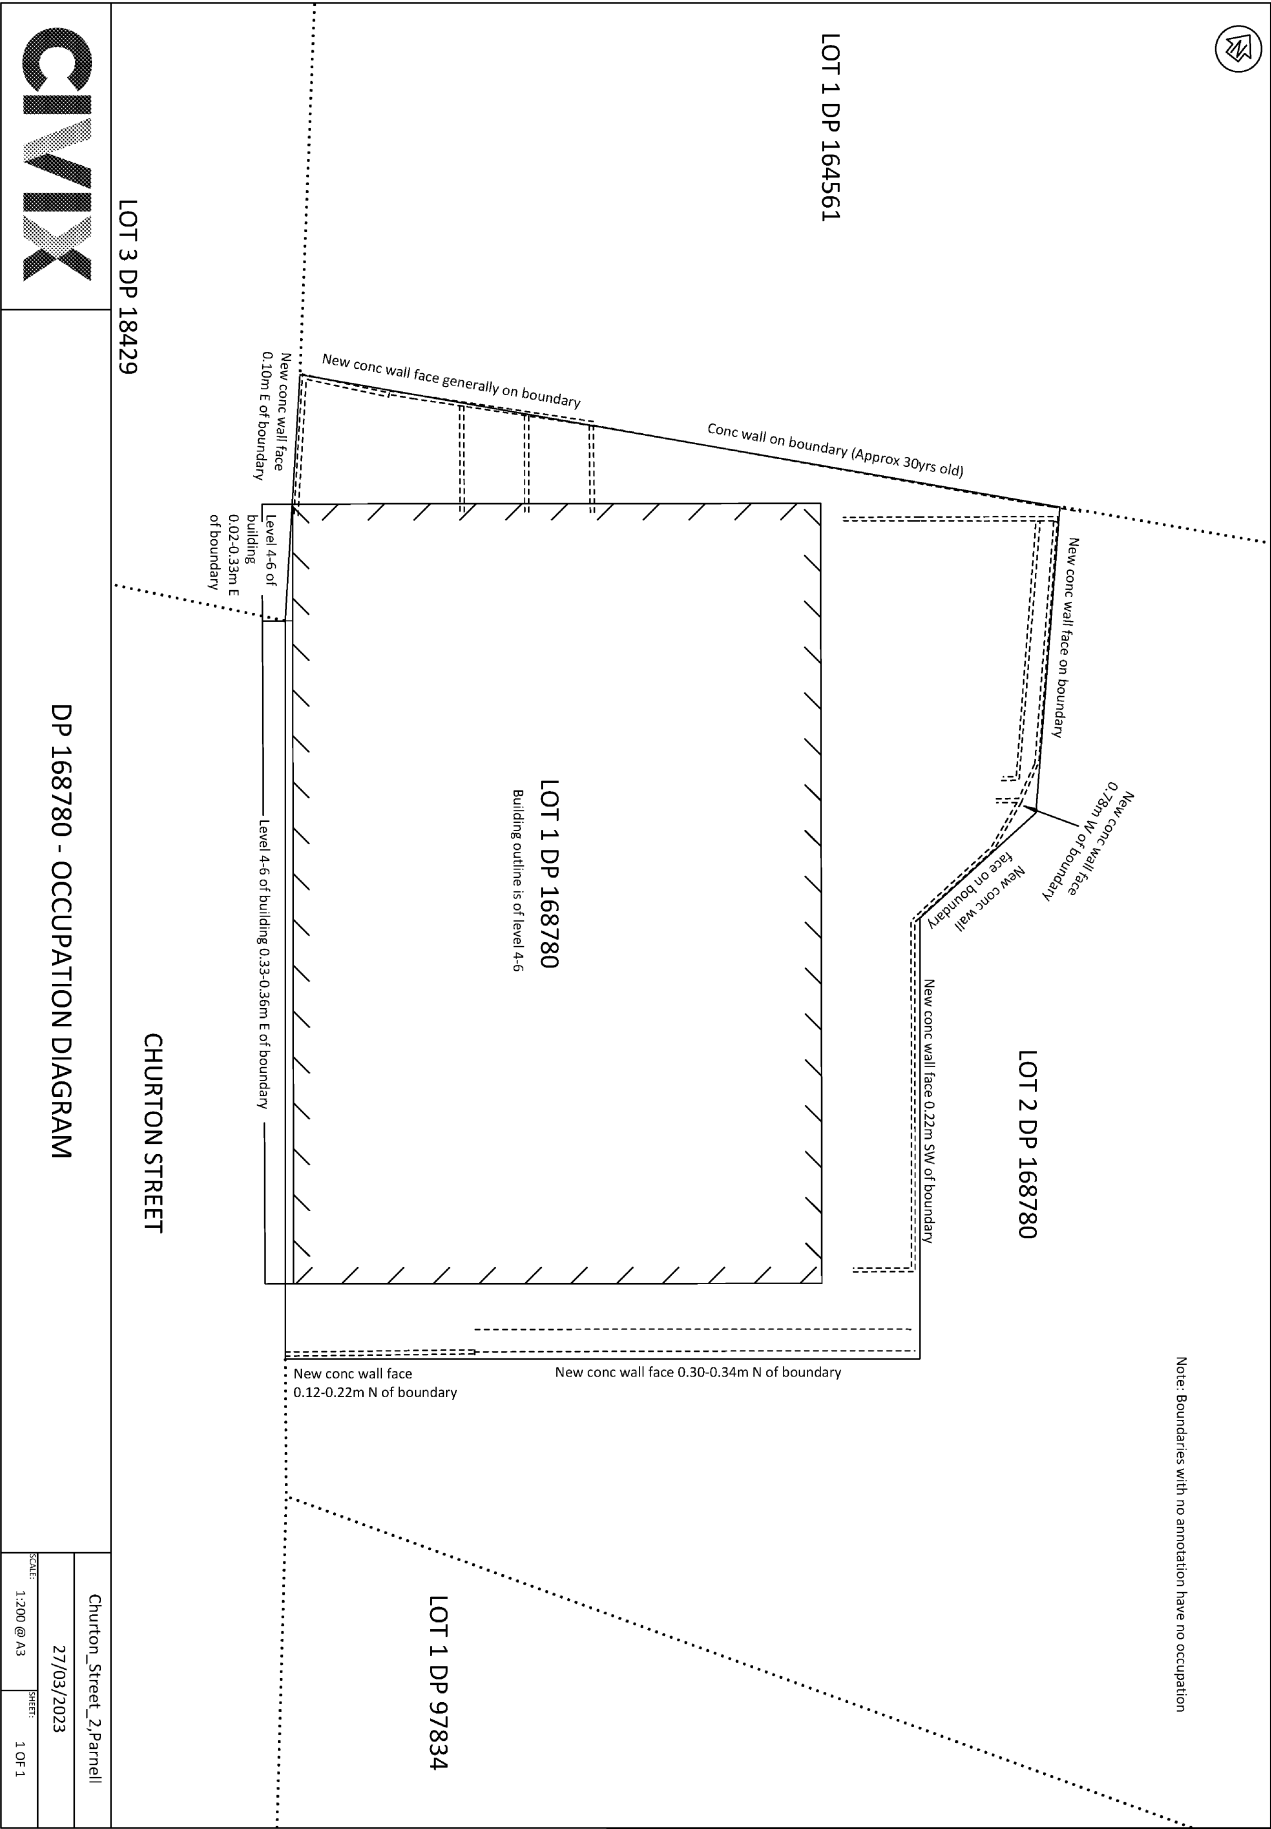



Diag. A

Lot 1 DP 164561

Lot 2 DP 168780

Lot 3 DP 18429

Lot 1 DP 18429

Lot 1 DP 168780

(10) DP 168780
141°23'
10.00

(11) DP 168780

(12) DP 168780

Earle Street

Churton Street

Lot 1 DP 43052

(14) DP 168780
08°49'16" 31.20

(B)

231°23' 27.69

(8) DP 168780

Lot 1 DP 97834

Diagram has been distorted

S 1/1

Land District: North Auckland

Digitally Generated Plan

Generated on: 09/05/2023 2:30pm Page 32 of 33

Units and Easement on Lot 1 DP 168780

Surveyor: Robert James Mears

Firm: Civix Limited

Date of Survey: 24/03/2023

Record of Survey
DP 585898

Deposited on: 1/03/2023

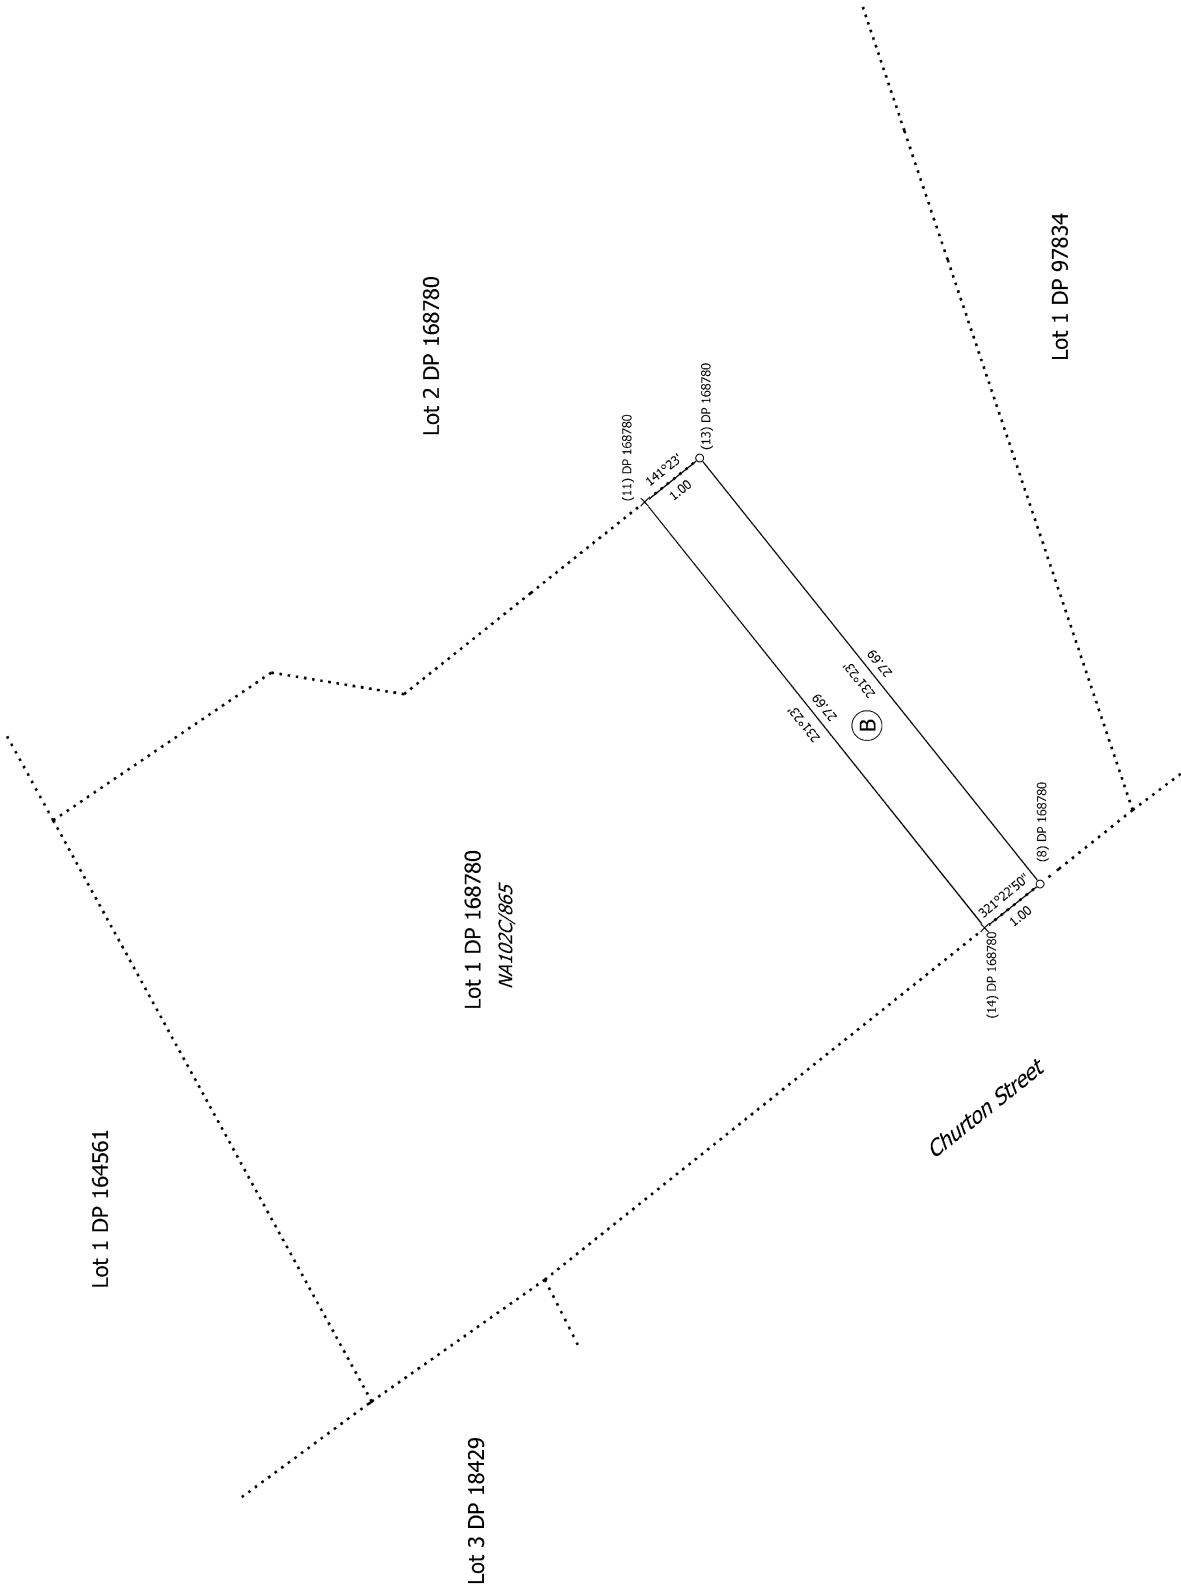


Diagram has been distorted

Units and Easement on Lot 1 DP 168780		Surveyor: Robert James Mears Firm: Cwix Limited Date of Survey: 24/03/2023	Record of Survey DP 585898 Deposited on: 1/03/2023	T 1/1
Land District: North Auckland				
Digitally Generated Plan Generated on: 09/05/2023 2:30pm Page 33 of 33				