

Record of Survey - SO 572179

Survey Number	SO 572179
Surveyor Reference	2021140 (37-39 Raurenga Avenue)
Surveyor	Steven Leslie Mydlowski
Survey Firm	Thomas Consultants Limited
Surveyor Declaration	I Steven Leslie Mydlowski, being a licensed cadastral surveyor, certify that-- (a) this dataset provided by me and its related survey are accurate, correct and in accordance with the Cadastral Survey Act 2002 and Cadastral Survey Rules 2021; and (b) the survey was undertaken by me or under my personal direction. Declared on 16 Dec 2022 09:07 AM

Survey Details

Dataset Description	Part Boundary Reinstatement of Lots 1 & 2 DP 188762		
Purpose	Simple Boundary Reinstatement		
Status	Registered	Type	Survey
Land District	North Auckland	Survey Class	Class A
Meridional Circuit	Mount Eden 2000	Vertical Datum	None

Survey Dates

Surveyed Date	13/12/2022	Certified Date	16/12/2022
Submitted Date	16/12/2022 09:07:14	Survey Approval Date	19/12/2022
Deposit Date			

Referenced Surveys

Survey Number	Land District	Bearing Correction
DP 18933	North Auckland	0°00'00"
SO 54067	North Auckland	0°00'00"
DP 188762	North Auckland	0°00'00"
DP 38538	North Auckland	
DP 409061	North Auckland	0°00'00"
SO 504634	North Auckland	

Territorial Authorities

Auckland Council

Comprised In

RT NA118D/211
RT NA118D/212

Mark and Vector

Survey Number SO 572179

Meridional Circuit Mount Eden 2000

From	To	Code	Bearing	Adpt Surv	Bearing Correction	Distance	Adpt Surv	Class
SM 6945 SO 54067	RM 6944 SO 54067	ob0	241°10'15" M			128.98 M		
SM 6945 SO 54067	RM 6946 SO 54068	ob1	58°25'50" M			179.90 M		
SM 6945 SO 54067	IT D DP 18933	ob2	245°56'00" A	SO 54067	0°00'00"	14.48 A	SO 54067	
IT D DP 18933	IT C DP 18933	ob6	256°34'30" A	SO 54067	0°00'00"	30.17 A	SO 54067	
IT C DP 18933	PEG 34 DP 18933	ob7	156°12'00" A	DP 18933	0°00'00"	17.38 A	DP 18933	
PEG 34 DP 18933	PEG 35 SO 504634	ob8	76°35'00" A	DP 18933	0°00'00"	3.87 A	DP 18933	
PEG 35 SO 504634	ABD 30 SO 504634	ob21	76°35'00" A	DP 18933	0°00'00"	20.37 A	DP 18933	
ABD 30 SO 504634	DISK 11 SO 572179	ob9	76°34'30" A	DP 188762	0°00'00"	5.93 A	DP 18933	Class A
DISK 11 SO 572179	PEG 28 DP 188762	ob11	55°48'30" A	DP 188762	0°00'00"	5.71 A	DP 188762	Class A
PEG 28 DP 188762	PEG 13 SO 572179	ob12	55°48'30" A	DP 188762	0°00'00"	10.40 A	DP 188762	Class A
PEG 13 SO 572179	PEG (1) DP 18933	ob14	55°49'00" A	DP 18933	0°00'00"	20.12 A	DP 18933	
PEG (1) DP 18933	PEG (3) DP 38538	ob15	55°49'00" A	DP 18933	0°00'00"	16.18 A	DP 38538	
PEG (3) DP 38538	PEG (2) DP 38538	ob16	55°49'00" A	DP 18933	0°00'00"	16.18 A	DP 38538	
PEG (2) DP 38538	PEG (111) DP 18933	ob17	55°49'00" A	DP 18933	0°00'00"	7.87 A	DP 38538	
PEG (111) DP 18933	IT E DP 18933	ob18	336°42'00" A	DP 18933	0°00'00"	17.41 A	DP 18933	
IT E DP 18933	IS I DP 200634	ob19	61°27'00" A	DP 409061	0°00'00"	102.55 A	DP 409061	
IS I DP 200634	RM 6946 SO 54068	ob20	58°25'50" A	DP 409061	0°00'00"	15.32 A	DP 409061	
SM 6945 SO 54067	IT E DP 18933	ob3	53°28'00" M			62.41 M		
SM 6945 SO 54067	IS 1 SO 572179	ob4	213°42'00" M			23.38 M		
IS 1 SO 572179	IT C DP 18933	ob22	282°29'00" M			30.31 M		
IS 1 SO 572179	IS 2 SO 572179	ob23	64°16'00" M			19.02 M		
IS 2 SO 572179	SM 6945 SO 54067	ob30	339°36'00" M			11.94 M		
IS 1 SO 572179	IB III DP 188762	ob24	146°25'00" M			42.12 M		
IB III DP 188762	IS 4 SO 572179	ob35	82°02'00" M			21.68 M		
IS 4 SO 572179	IS 2 SO 572179	ob39	325°35'30" M			48.90 M		
ABD 30 SO 504634	PEG 42 SO 504634	ob10	145°36'30" A	DP 188762	0°00'00"	51.39 A	SO 504634	Class A
PEG 42 SO 504634	DISK 15 SO 572179	ob29	145°36'30" A	DP 188762	0°00'00"	1.00 A	SO 504634	Class A

Mark and Vector

Survey Number SO 572179

Meridional Circuit Mount Eden 2000

From	To	Code	Bearing	Adpt Surv	Bearing Correction	Distance	Adpt Surv	Class
DISK 15 SO 572179	PEG 17 DP 141361	ob41	55°50'30"	A DP 188762	0°00'00"	11.12 A	DP 188762	Class A
PEG 17 DP 141361	PEG 14 SO 572179	ob42	55°50'30"	A DP 188762	0°00'00"	10.15 A	DP 188762	Class A
PEG 14 SO 572179	PEG 13 SO 572179	ob43	326°02'30"	R DP 188762	0°00'00"	50.29 R	DP 18933	Class A
PEG 28 DP 188762	PEG (1) DP 188762	ob13	146°08'00"	A DP 188762	0°00'00"	12.66 A	DP 188762	Class A
PEG (1) DP 188762	PEG (2) DP 188762	ob44	145°57'00"	A DP 188762	0°00'00"	9.42 A	DP 188762	Class A
PEG (2) DP 188762	PEG 17 DP 141361	ob45	145°30'00"	A DP 188762	0°00'00"	28.21 A	DP 188762	Class A
IS 1 SO 572179	DISK 11 SO 572179	ob25	109°10'00"	M		7.17 M		
IS 1 SO 572179	DISK 16 SO 572179	ob26	164°07'00"	M		3.86 M		
DISK 16 SO 572179	ABD 30 SO 504634	ob46	252°00'00"	C		0.06 C		
IS 2 SO 572179	PEG 13 SO 572179	ob31	117°54'00"	M		3.35 M		
IB III DP 188762	DISK 15 SO 572179	ob36	148°22'00"	M		13.93 M		
IS 4 SO 572179	PEG 14 SO 572179	ob40	130°28'00"	M		4.51 M		
IS 1 SO 572179	PEG (1) DP 188762	ob27	117°30'00"	M		20.92 M		
IB III DP 188762	PEG (2) DP 188762	ob37	1°42'00"	M		17.63 M		
IB III DP 188762	PEG 17 DP 141361	ob38	108°50'00"	A DP 188762	0°00'00"	17.42 A	DP 188762	
IS 1 SO 572179	PEG 12 SO 572179	ob28	86°05'00"	M		11.51 M		
PEG 12 SO 572179	PEG 28 DP 188762	ob47	4°00'00"	C		0.07 C		
SM 6945 SO 54067	HN I DP 188762	ob5	241°10'15"	M		1.49 M		
HN I DP 188762	PEG 28 DP 188762	ob48	180°34'00"	A DP 188762	0°00'00"	17.88 A	DP 188762	
IS 2 SO 572179	DISK 16 SO 572179	ob32	233°19'00"	M		20.04 M		
IS 2 SO 572179	PEG 12 SO 572179	ob33	217°03'00"	M		9.37 M		
IS 2 SO 572179	HN I DP 188762	ob34	332°27'00"	M		11.81 M		

Mark Name	Mark Condition	Description
DISK 11 SO 572179		flush in conc
DISK 15 SO 572179		in top of post) (PEG DP 18933 reinstated


Mark and Vector

Survey Number SO 572179
Meridional Circuit Mount Eden 2000

Mark Name	Mark Condition	Description
DISK 16 SO 572179		in top of post) (ABD 30 SO 504634 Disturbed
HN I DP 188762		flush in conc
IB III DP 188762		down 0.15
IS 1 SO 572179		down 0.1
IS 2 SO 572179		down 0.1
IS 4 SO 572179		down 0.15
IT C DP 18933		down 0.15
IT E DP 18933		down 0.3
PEG 12 SO 572179		down 0.1) (PEG 28 DP 188762 Disturbed
PEG 13 SO 572179		plastic peg) (PEG DP 18933 reinstated
PEG 14 SO 572179		wooden peg) (PEG DP 18933 reinstated
SM 6945 SO 54067		under cover in footpath

***** End of Report *****

Occupation Diagram

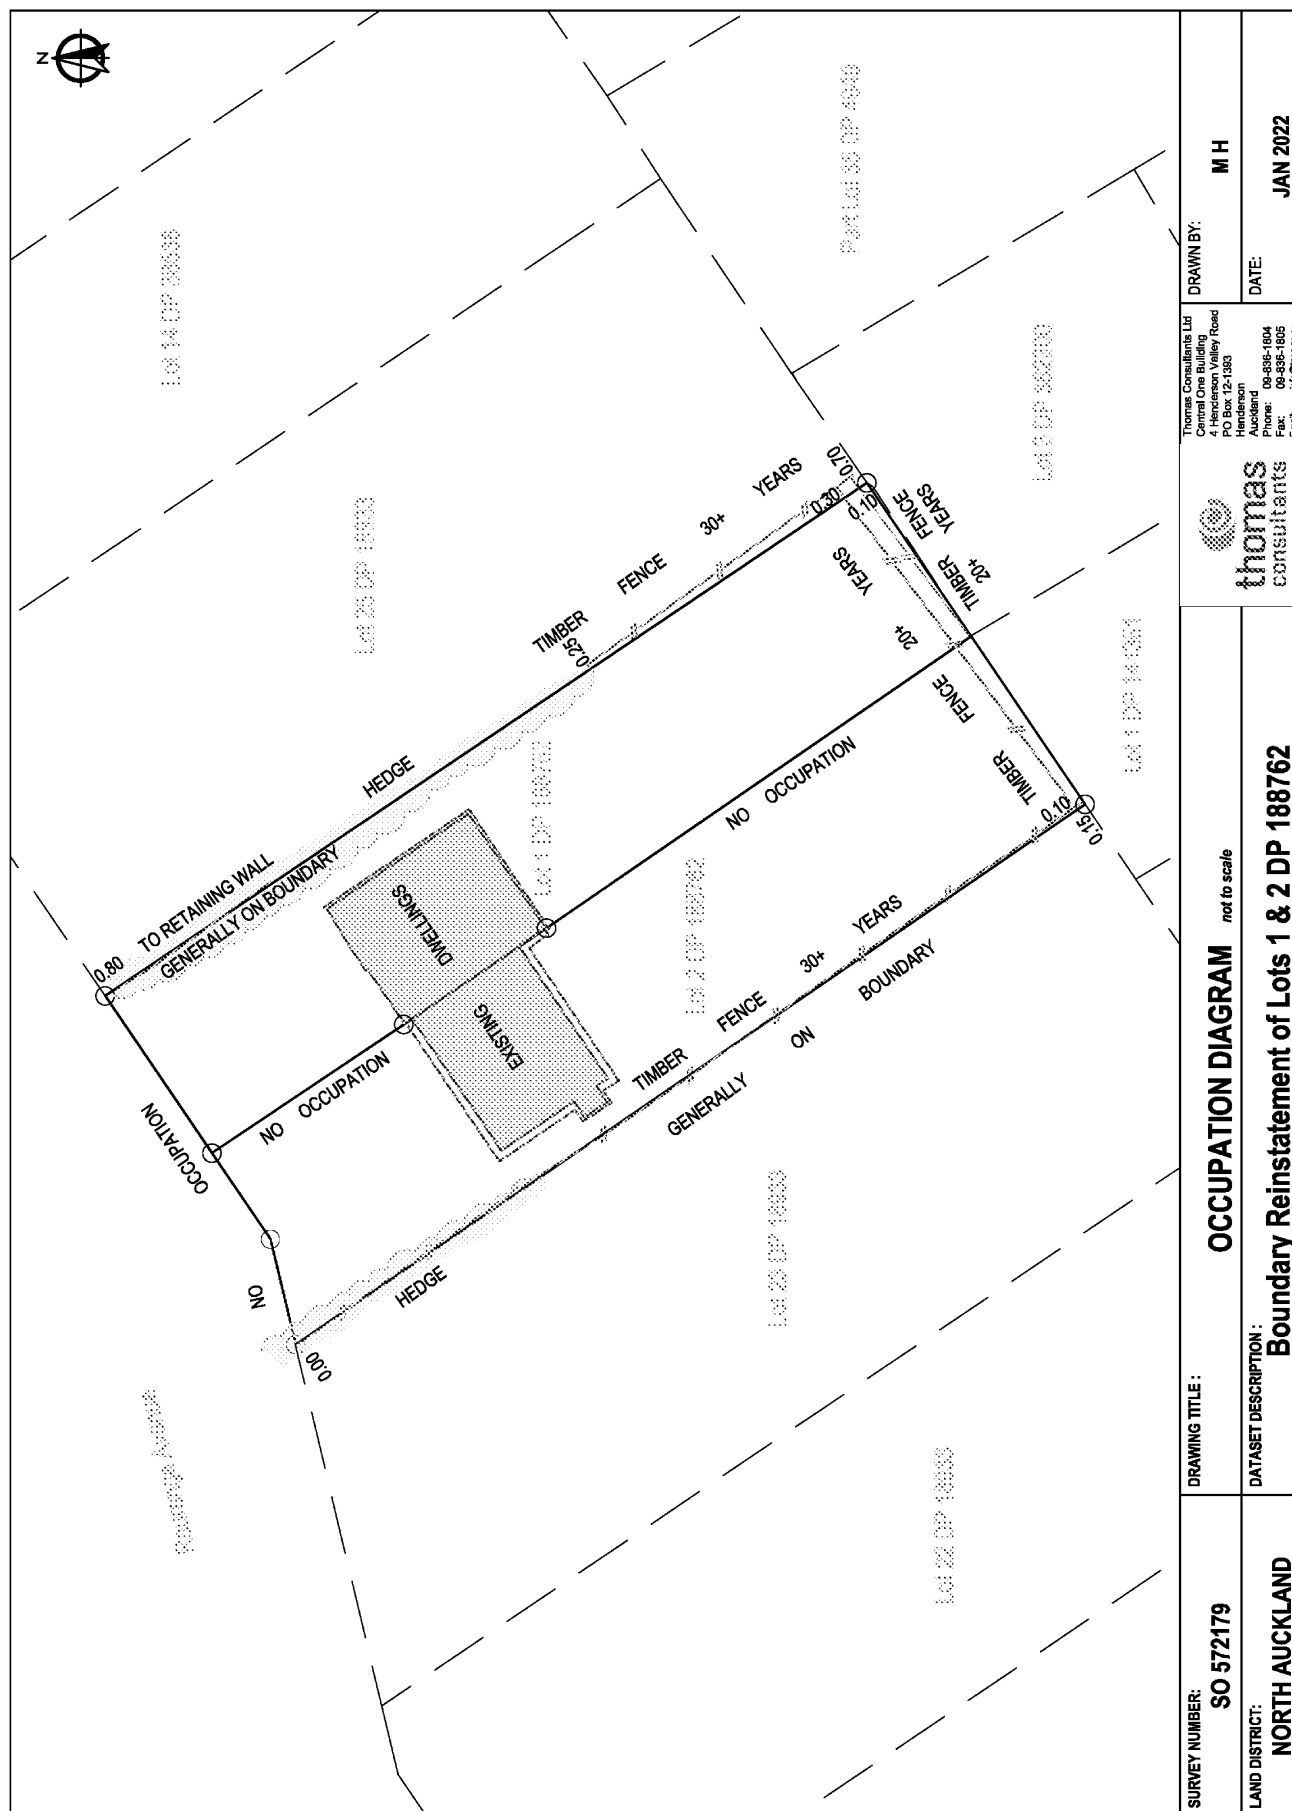


Thomas Consultants Ltd
Central One Building
4 Henderson Valley Road
PO Box 12-193
Henderson
Auckland
Phone: 09-835-1804
Fax: 09-835-1805
Email: info@thomas.co.nz


thomas
consultants

DRAWN BY: **M H**
DATE: **JAN 2022**


OCCUPATION DIAGRAM *not to scale*
DATASET DESCRIPTION: **Boundary Reinstatement of Lots 1 & 2 DP 188762**

SURVEY NUMBER: **SO 572179**
LAND DISTRICT: **NORTH AUCKLAND**

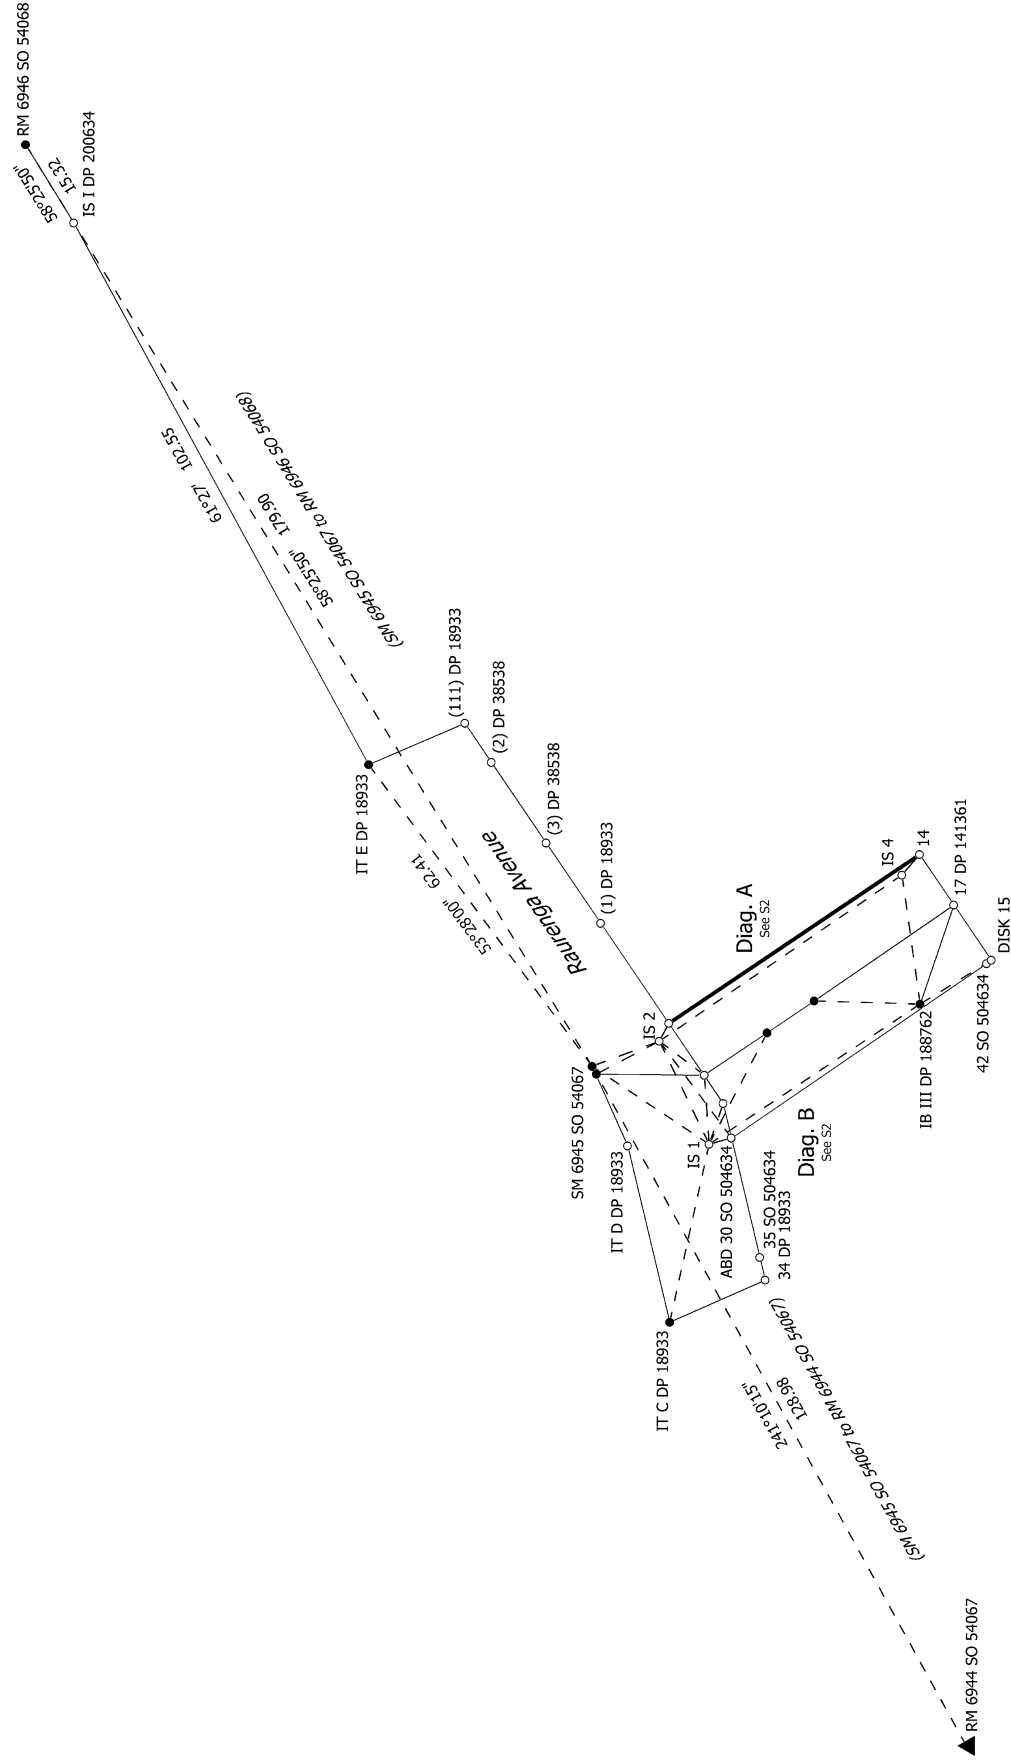

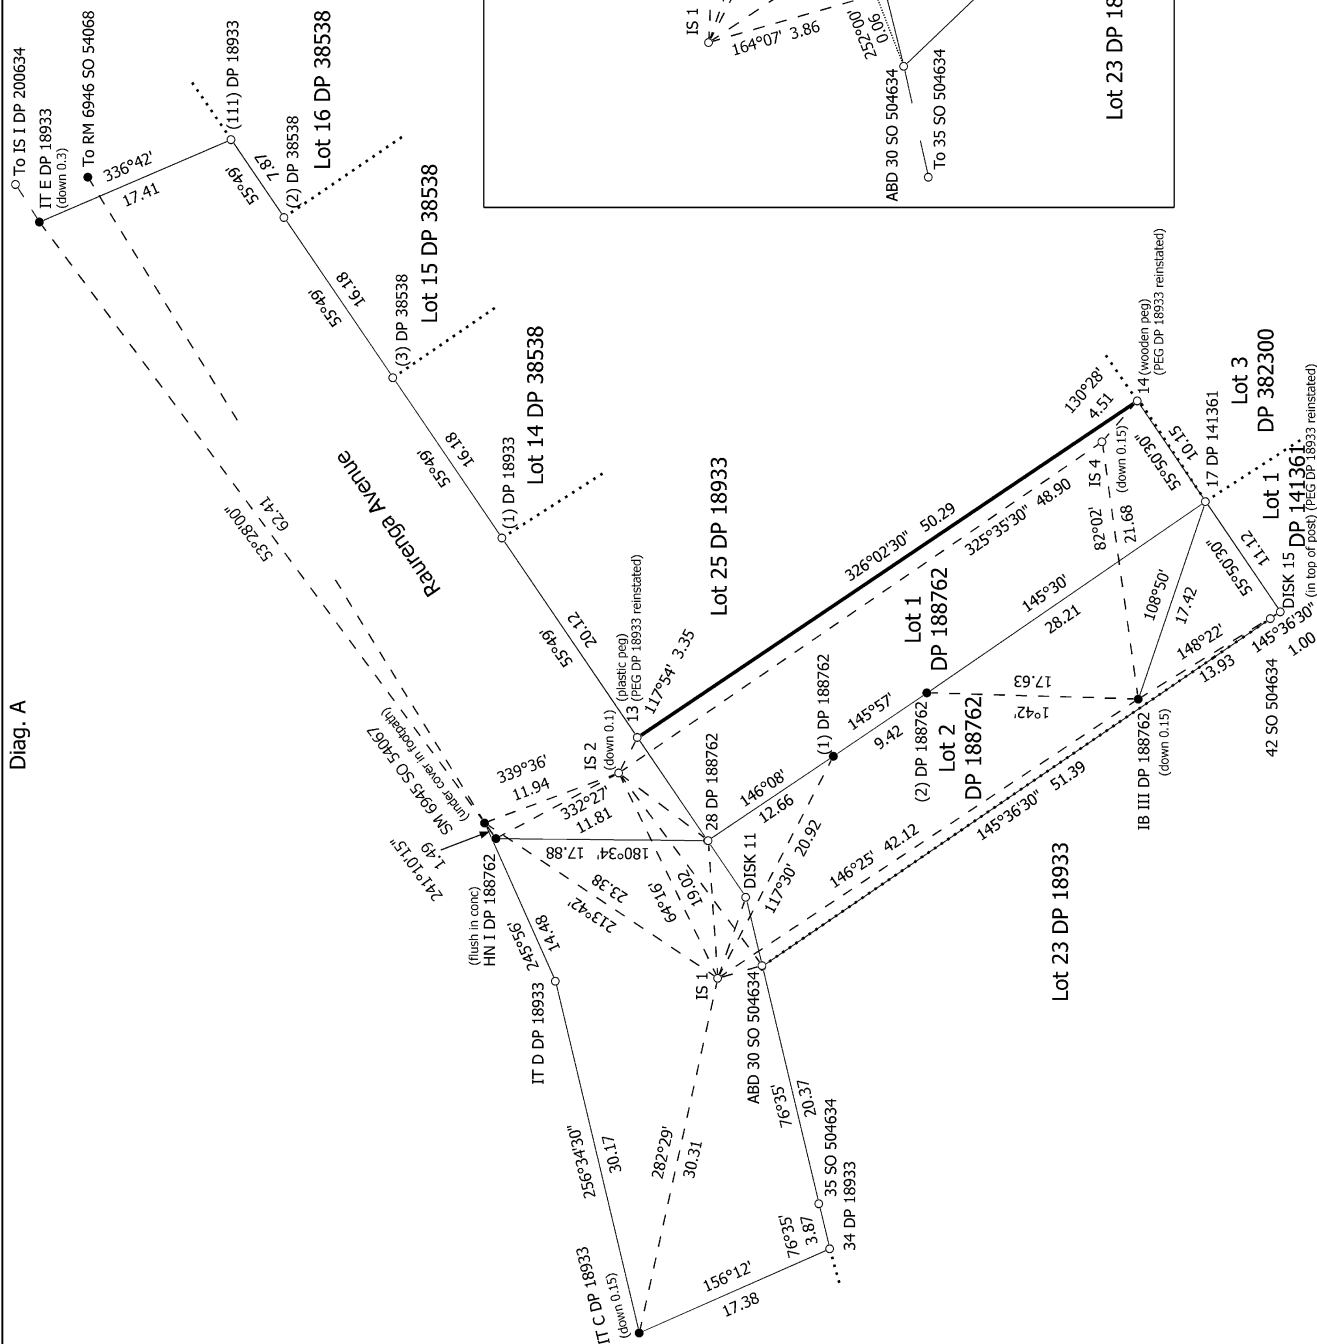

Diag. B

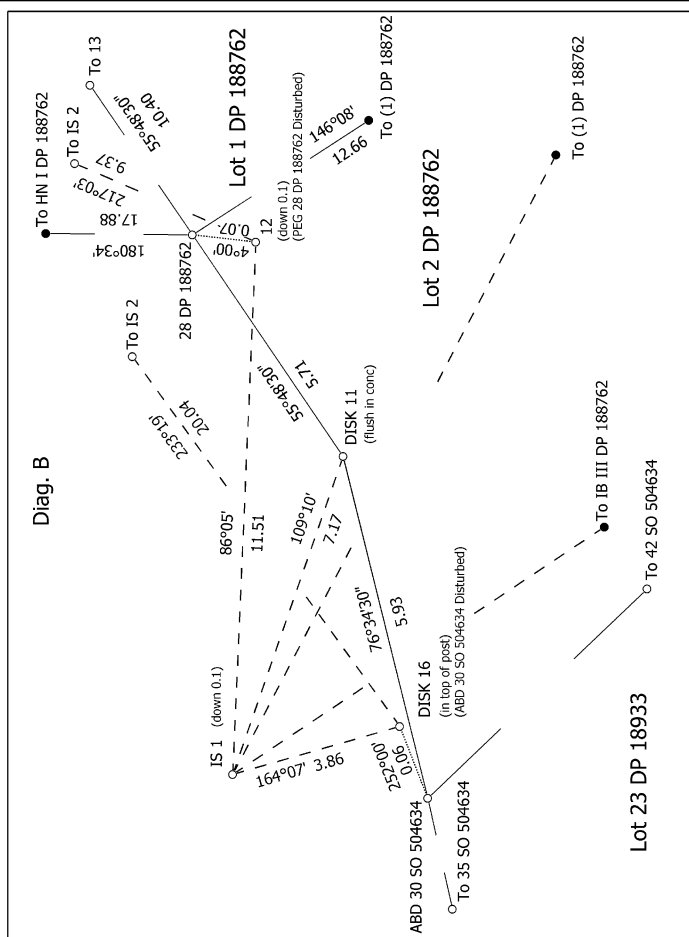

S 2/2

Land District: North Auckland	Part Boundary Reinstatement of Lots 1 & 2 DP 188762	Surveyor: Steven Leslie Mydlowski Firm: Thomas Consultants Limited Date of Survey: 13/12/2022	Record of Survey SO 572179 Approved on: 19/12/2022
-------------------------------	---	---	--