



Record of Survey - SO 574483

Survey Number SO 574483
Surveyor Reference 21104 ELMWOOD BOWLING CLUB
Surveyor Rita Winifred Dobbie Clark
Survey Firm Myall & Co Ltd
Surveyor Declaration I Rita Winifred Dobbie Clark, being a licensed cadastral surveyor, certify that--
(a) this dataset provided by me and its related survey are accurate, correct and in accordance with the Cadastral Survey Act 2002 and Cadastral Survey Rules 2021; and
(b) the survey was undertaken by me or under my personal direction.
Declared on 21 Apr 2022 09:20 AM

Survey Details

Dataset Description REDEFINITION OF LOT 1 DP 12727
Purpose Complex Boundary Reinstatement
Status Registered **Type** Survey
Land District Canterbury **Survey Class** Class A
Meridional Circuit Mount Pleasant 2000 **Vertical Datum** None

Survey Dates

Surveyed Date 16/03/2022 **Certified Date** 21/04/2022
Submitted Date 21/04/2022 09:20:06 **Survey Approval Date** 23/05/2022
Deposit Date

Referenced Surveys

Survey Number	Land District	Bearing Correction
DP 11232	Canterbury	0°00'12"
DP 25550	Canterbury	0°00'00"
DP 44789	Canterbury	0°00'12"
SO 16673	Canterbury	0°00'12"
DP 12727	Canterbury	0°00'00"
DP 434215	Canterbury	0°00'00"

Territorial Authorities

Christchurch City

Comprised In

RT CB489/22

Mark and Vector

Survey Number SO 574483
 Meridional Circuit Mount Pleasant 2000

From	To	Code	Bearing	Adpt Surv	Bearing Correction	Distance	Adpt Surv	Class
IT II SO 16673	IS IV DP 362684	ob3	117°57'10" M			201.70 M		
IS IV DP 362684	IT I SO 16586	ob8	278°03'40" M			241.74 M		
IT I SO 16586	IT II SO 16673	ob9	45°15'00" M			86.16 M		
IT II SO 16673	PEG 5 SO 574483	ob4	242°56'00" M			16.80 M		
IT II SO 16673	PEG VI SO 16673	ob5	18°58'00" M			3.33 M		
IT II SO 16673	IT XIII DP 11232	ob6	236°04'30" A	SO 16673	0°00'12"	10.97 A	SO 16673	
IT XIII DP 11232	IT XV DP 11232	ob10	236°04'30" A	DP 44789	0°00'12"	45.22 A	DP 25550	
IT XV DP 11232	PEG XVII DP 11232	ob11	324°44'00" A	DP 11232	0°00'00"	2.01 A	DP 11232	
PEG XVII DP 11232	PEG XVIII DP 11232	ob12	56°04'30" A	DP 11232	0°00'12"	22.13 A	DP 11232	
PEG XVIII DP 11232	PEG XIX DP 11232	ob14	56°04'30" A	DP 11232	0°00'12"	17.47 A	DP 11232	
PEG XIX DP 11232	PEG VI SO 16673	ob15	56°04'30" A	SO 16673	0°00'12"	19.29 A	SO 16673	
PEG XVII DP 11232	PEG LXXII DP 11232	ob13	324°44'00" A	DP 11232	0°00'00"	34.33 A	DP 11232	
PEG LXXII DP 11232	DISK 31 SO 574483	ob17	324°44'00" A	DP 11232	0°00'00"	3.03 A	DP 11232	
DISK 31 SO 574483	PEG 32 SO 574483	ob18	324°44'00" R	DP 12727	0°00'00"	56.69 R	DP 12727	Class A
PEG 32 SO 574483	DISK 33 SO 574483	ob20	54°44'00" R	DP 12727	0°00'00"	45.21 R	DP 12727	Class A
DISK 33 SO 574483	PEG 34 SO 574483	ob21	144°44'00" R	DP 12727	0°00'00"	53.31 R	DP 12727	Class A
PEG 34 SO 574483	PEG LXVIII DP 11232	ob22	144°44'00" A	DP 11232	0°00'00"	3.03 A	DP 11232	
PEG LXVIII DP 11232	PEG XXI DP 11232	ob23	144°44'00" A	DP 11232	0°00'00"	33.14 A	DP 11232	
PEG XXI DP 11232	PEG XX DP 11232	ob24	234°44'00" A	DP 11232	0°00'00"	5.49 A	DP 11232	
PEG XX DP 11232	PEG XIX DP 11232	ob25	146°04'30" A	DP 11232	0°00'12"	5.49 A	DP 11232	
DISK 31 SO 574483	PEG 38 SO 574483	ob19	50°27'30" R	DP 12727	0°00'00"	22.18 R	DP 11232	Class A
PEG 38 SO 574483	PEG 34 SO 574483	ob26	50°27'30" R	DP 12727	0°00'00"	23.15 R	DP 11232	Class A
PEG XIX DP 11232	PEG 5 SO 574483	ob16	256°17'00" C			0.05 C		
IT II SO 16673	IS 23 SO 574483	ob7	22°32'40" M			110.47 M		
IS 23 SO 574483	IS 26 SO 574483	ob27	263°36'10" M			118.29 M		
IS 26 SO 574483	IT I SO 16586	ob34	174°38'40" M			150.15 M		
IS 26 SO 574483	IS 29 SO 574483	ob35	137°55'30" M			66.41 M		

Mark and Vector

Survey Number SO 574483
Meridional Circuit Mount Pleasant 2000

From	To	Code	Bearing	Adpt Surv	Bearing Correction	Distance	Adpt Surv	Class
IS 29 SO 574483	IS 23 SO 574483	ob40	49°27'45" M			96.12 M		
IS 26 SO 574483	IS 25 SO 574483	ob36	162°45'00" M			49.20 M		
IS 25 SO 574483	IS 28 SO 574483	ob28	118°38'30" M			23.53 M		
IS 28 SO 574483	IS 23 SO 574483	ob37	49°02'30" M			109.00 M		
IS 28 SO 574483	IS 29 SO 574483	ob38	45°55'00" M			12.90 M		
IS 25 SO 574483	PEG 27 SO 574483	ob29	162°37'00" M			28.13 M		
IS 28 SO 574483	PEG 34 SO 574483	ob39	99°31'00" M			5.65 M		
IS 25 SO 574483	PEG 38 SO 574483	ob30	162°45'00" M			28.22 M		
IS 25 SO 574483	DISK 33 SO 574483	ob31	351°43'00" M			31.65 M		
IS 25 SO 574483	PEG 32 SO 574483	ob32	277°10'00" M			41.80 M		
IS 25 SO 574483	DISK 31 SO 574483	ob33	192°01'00" M			41.99 M		
PEG 27 SO 574483	PEG 38 SO 574483	ob41	195°44'00" C			0.13 C		
IT II SO 16673	IS V SO 16673	ob0	56°05'20" M			323.17 M		
IS V SO 16673	IT I SO 16586	ob42	233°49'00" M			408.11 M		
IT II SO 16673	IS 4 DP 434215	ob1	236°03'00" M			138.12 M		
IT II SO 16673	SS 834 SO 18260	ob2	236°04'00" M			304.28 M		
SS 834 SO 18260	MN III SO 16586	ob43	236°04'00" M			3.82 M		

Mark Name	Mark Condition	Description
DISK 31 SO 574483		disk in top of fence
DISK 33 SO 574483		disk flush in conc footing
IS 23 SO 574483		fl in gravel
IS 25 SO 574483		flush
IS 26 SO 574483		fl in grass
IS 28 SO 574483		fl in metal (NOW DESTROYED)
IS 29 SO 574483		fl in grass
IS 4 DP 434215		Flush in footpath
IS IV DP 362684		flush in footpath
IS V SO 16673		d0.02 in seal, in position IT I DP 11232
IT I SO 16586		fl in footpath
IT II SO 16673		flush in footpath
MN III SO 16586		flush in channel
PEG 27 SO 574483		OPEG NO RECORD DISTURBED
PEG 5 SO 574483		OPEG NO RECORD DISTURBED




Mark and Vector

Survey Number SO 574483
Meridional Circuit Mount Pleasant 2000

Mark Name	Mark Condition	Description
SS 834 SO 18260		brass plaque under cover in footpath


*** End of Report ***


Occupation Diagram

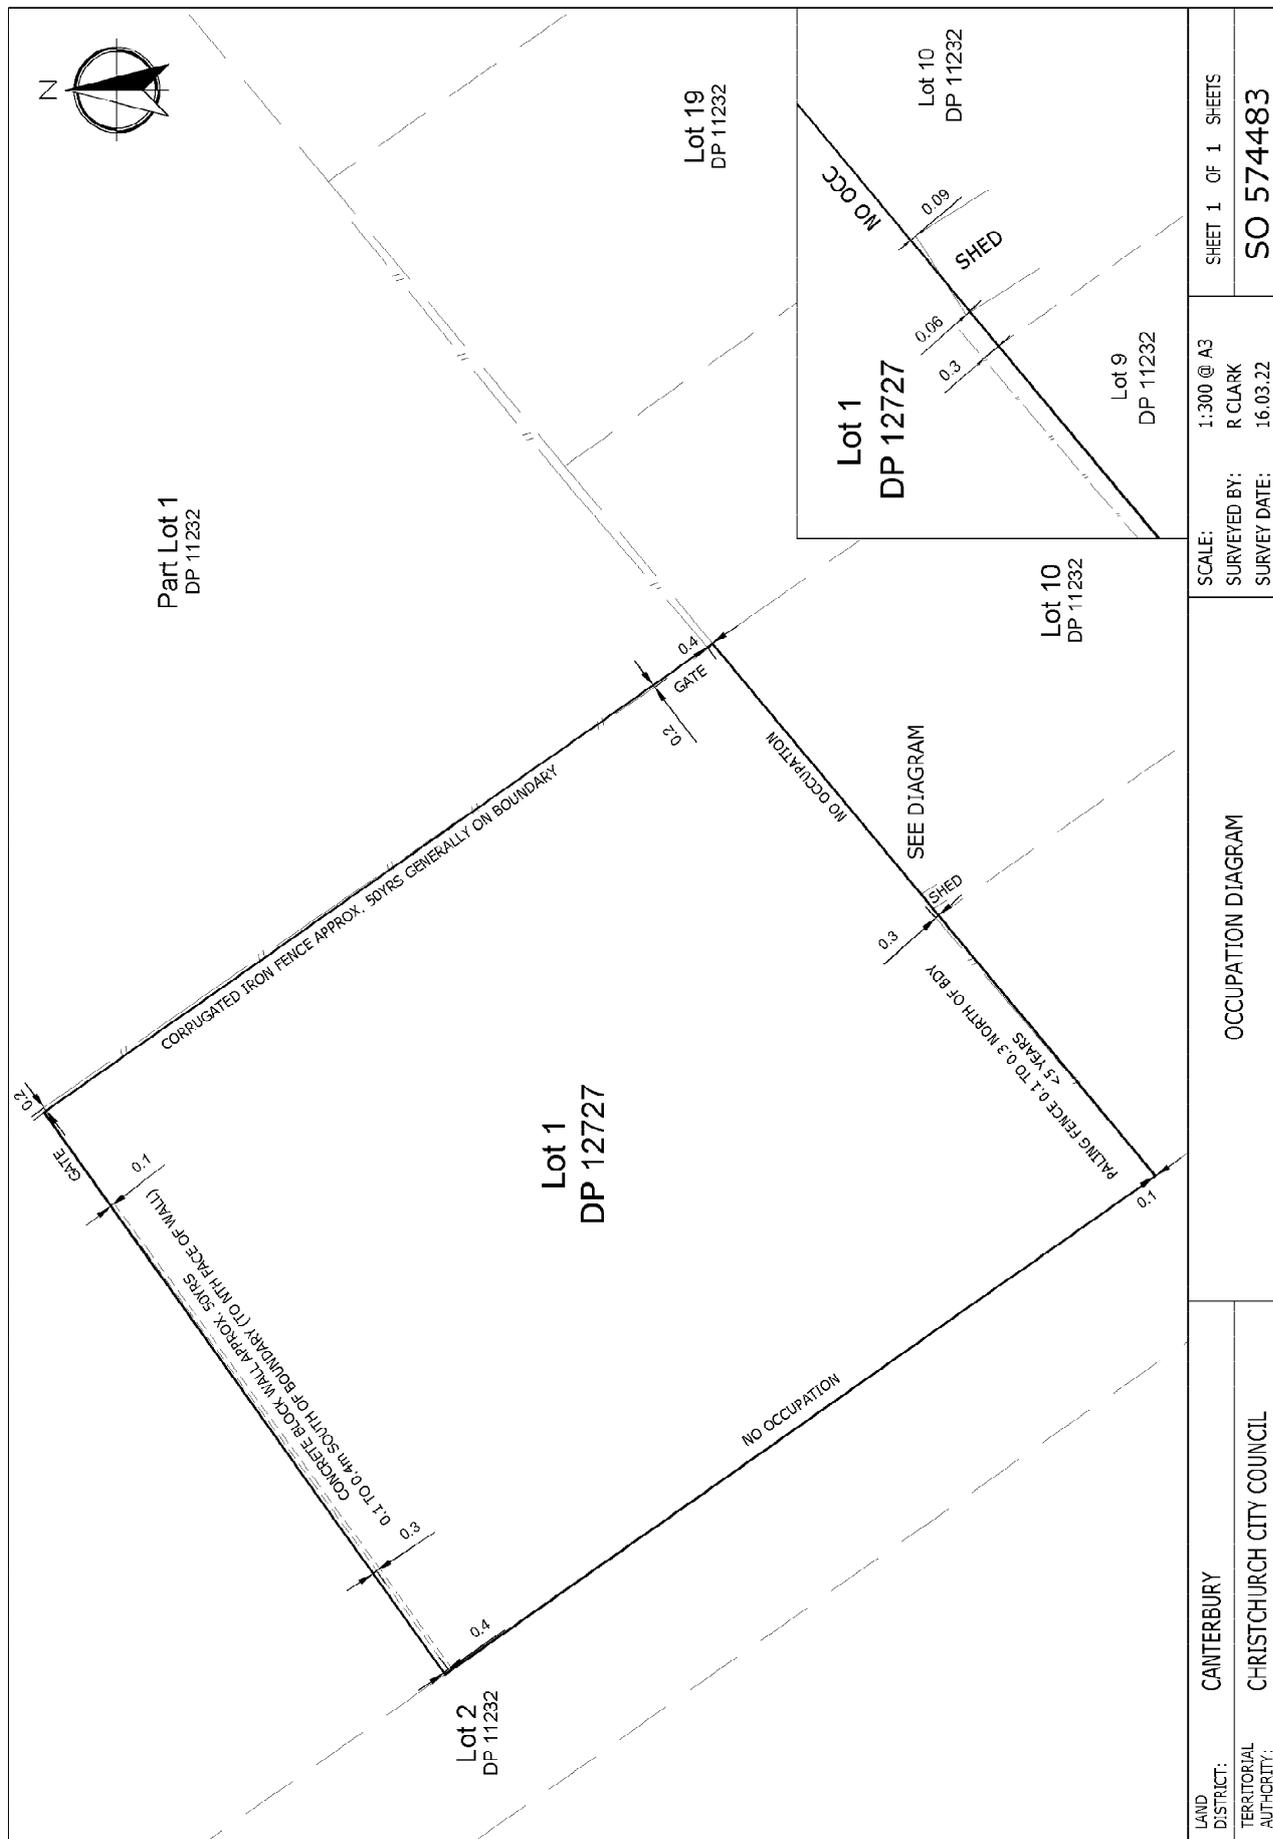

LAND DISTRICT AUTHORITY: www.myalco.co.nz	CANTERBURY	OCCUPATION DIAGRAM	SCALE: 1:300 @ A3	SHEET 1 OF 1 SHEETS
	CHRISTCHURCH CITY COUNCIL		SURVEYED BY: R CLARK	SO 574483
			SURVEY DATE: 16.03.22	


File: C:\USERS\ITAC\ARK\K\W\WALL & CO\W\WALL.AND.CO - DOCUMENTS\PROJECTS\21104 - ELWOOD BOWLING CLUB\CAD\21104_OCC_DIAG.DWG

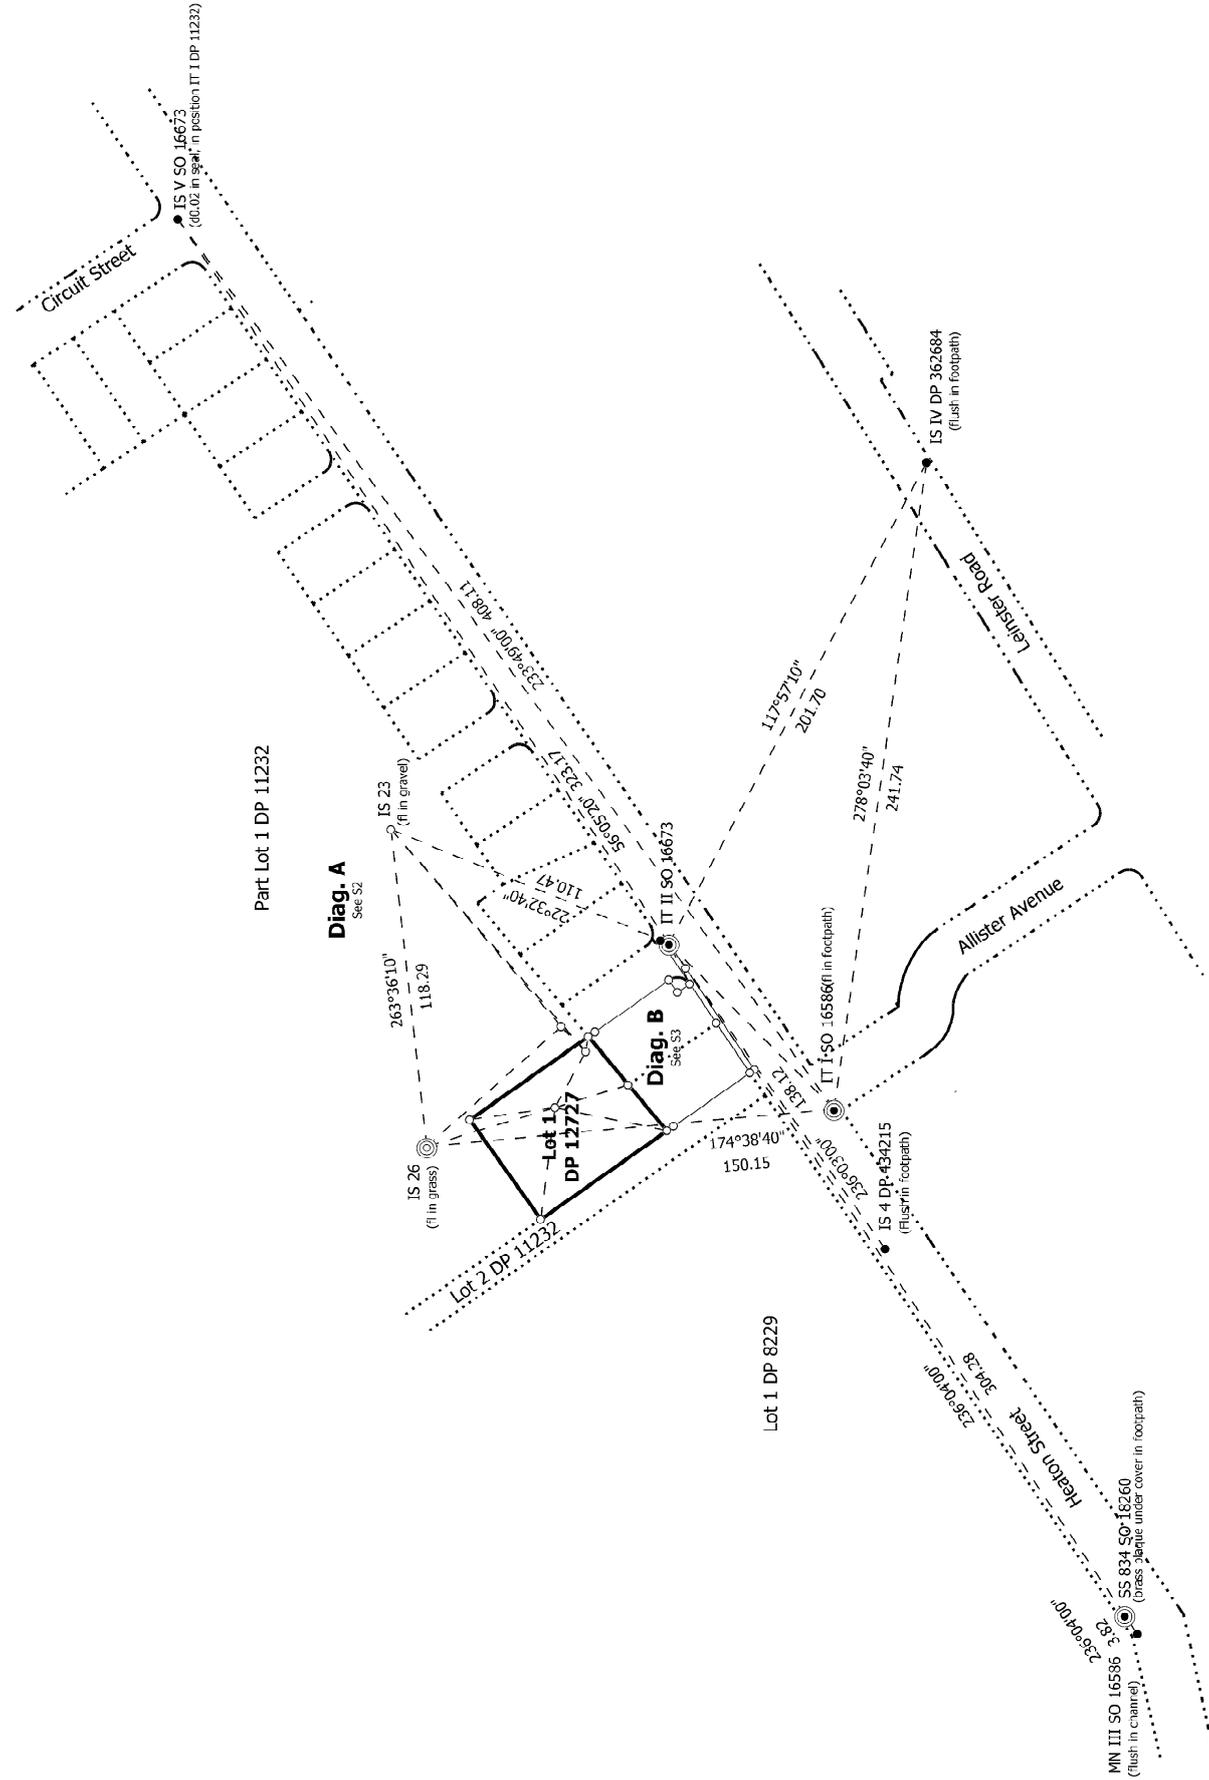

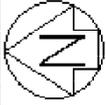

Diag. AA

Diag. A

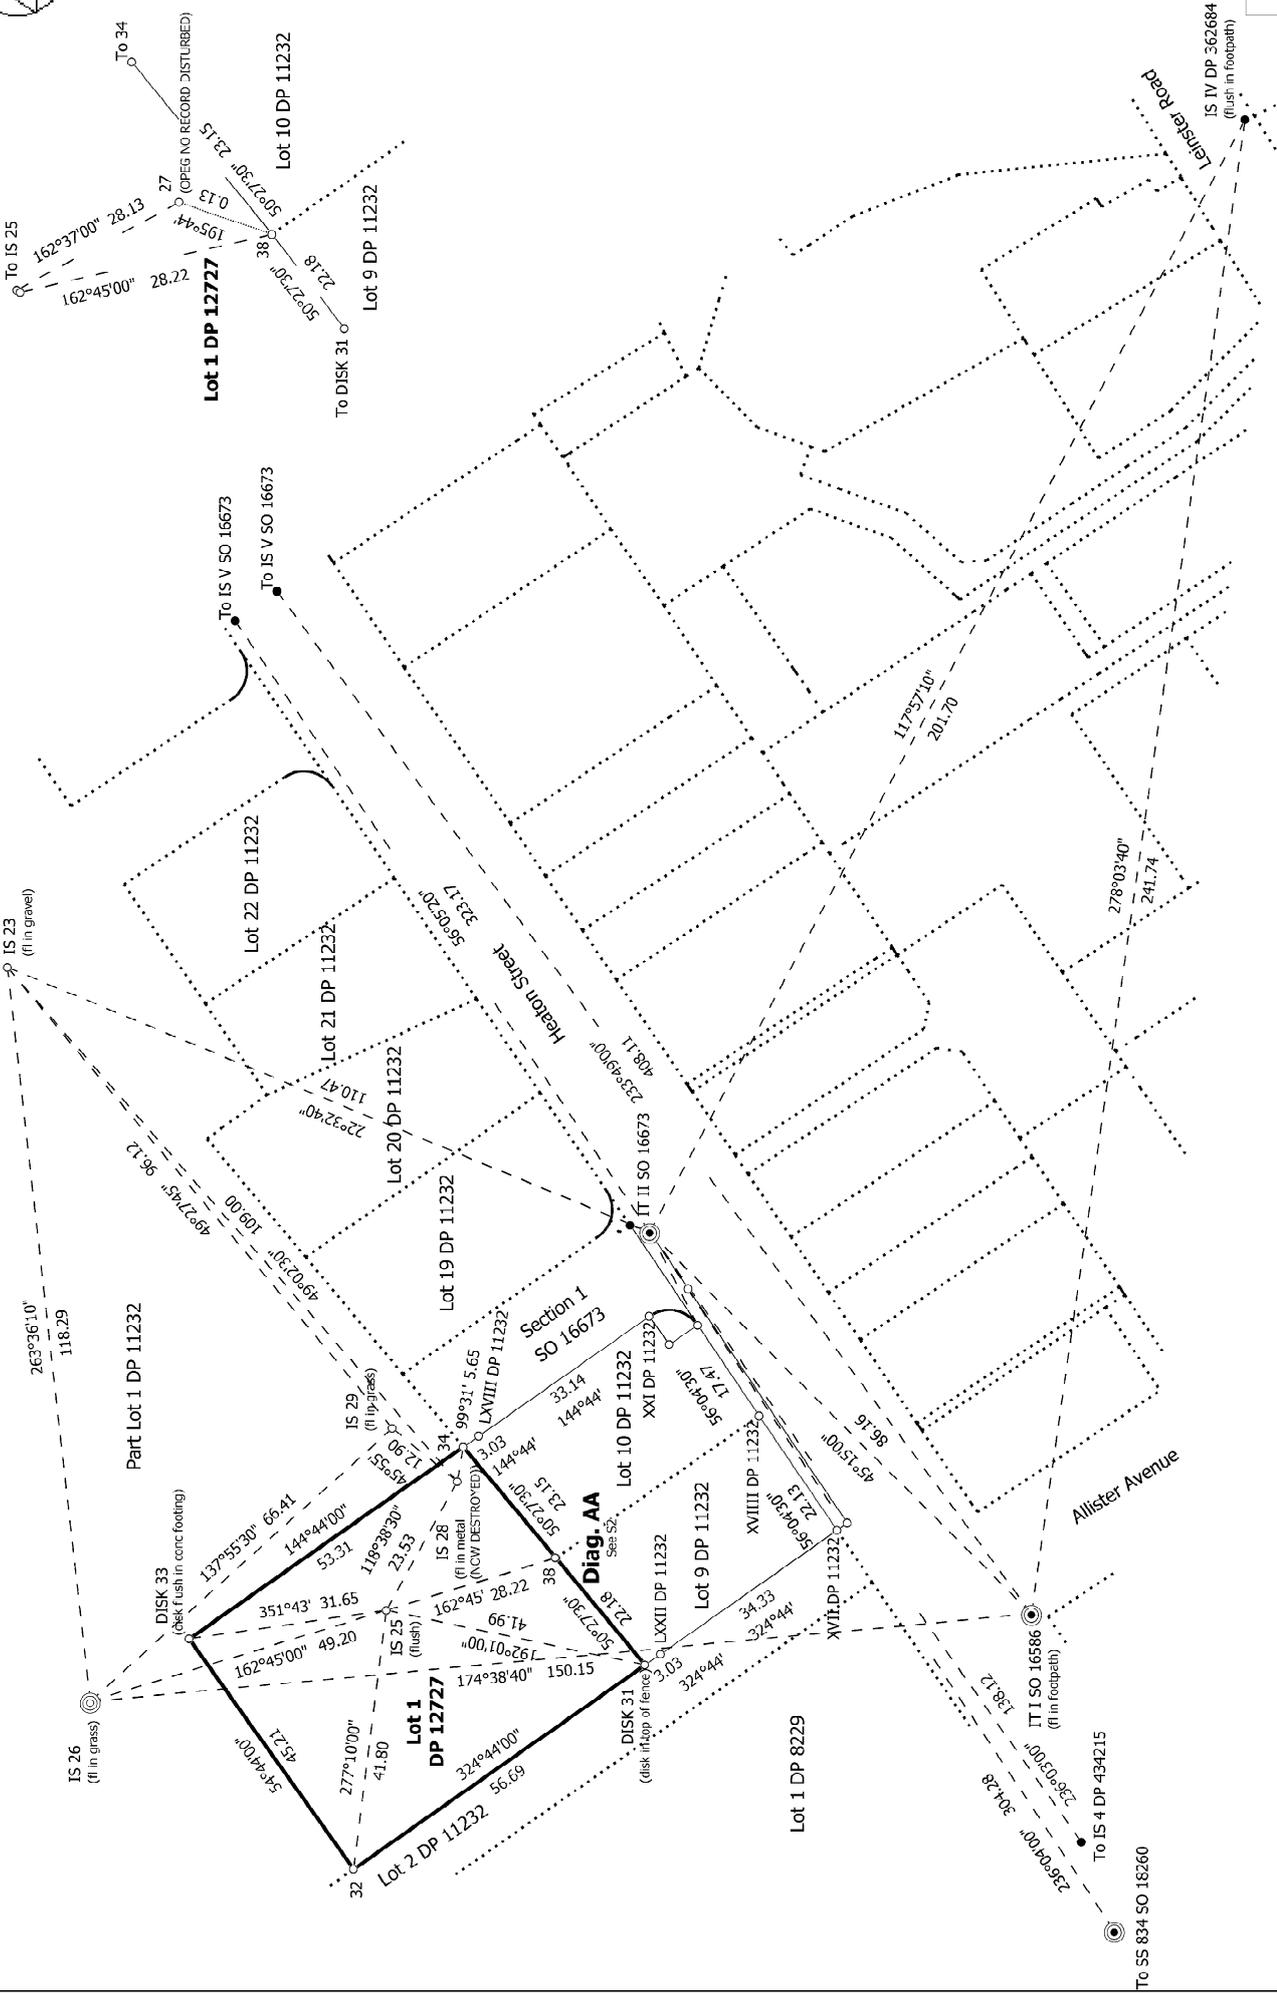

Land District: Canterbury

REDEFINITION OF LOT 1 DP 12727

Surveyor: Rita Winifred Dobbie Clark
 SO 574483
 Approved on: 23/05/2022

Digitally Generated Plan
 Generated on: 23/05/2022 09:14am Page 7 of 8

Surveyor: Rita Winifred Dobbie Clark
 Firm: Myall & Co Ltd
 Date of Survey: 16/03/2022

