



Record of Survey - SO 576855

Survey Number	SO 576855
Surveyor Reference	42520 - 48 Wairarapa Terrace
Surveyor	Christopher Paul Hopper
Survey Firm	Davis Ogilvie & Partners Ltd (Christchurch)
Surveyor Declaration	I Christopher Paul Hopper, being a licensed cadastral surveyor, certify that-- (a) this dataset provided by me and its related survey are accurate, correct and in accordance with the Cadastral Survey Act 2002 and Cadastral Survey Rules 2021; and (b) the survey was undertaken by me or under my personal direction. Declared on 03 Oct 2022 11:20 AM

Survey Details

Dataset Description	BOUNDARY REINSTATEMENT OF THE ROAD BOUNDARY OF LOT 3 DP 23402		
Purpose	Simple Boundary Reinstatement		
Status	Registered	Type	Survey
Land District	Canterbury	Survey Class	Class A
Meridional Circuit	Mount Pleasant 2000	Vertical Datum	None

Survey Dates

Surveyed Date	14/03/2022	Certified Date	03/10/2022
Submitted Date	03/10/2022 11:20:27	Survey Approval Date	27/10/2022
Deposit Date			

Referenced Surveys

Survey Number	Land District	Bearing Correction
DP 23402	Canterbury	0°00'00"
SO 515677	Canterbury	0°00'00"

Territorial Authorities

Christchurch City

Comprised In

RT CB5C/57

Mark and Vector


Survey Number SO 576855

Meridional Circuit Mount Pleasant 2000

From	To	Code	Bearing	Adpt Surv	Bearing Correction	Distance	Adpt Surv	Class
IS 1 SO 515677	IS 5 SO 515677	ob0	230°38'40" M			3.03 M		
IS 5 SO 515677	IS 6 SO 515677	ob5	230°38'40" M			16.35 M		
IS 6 SO 515677	MA 2 SO 515677	ob7	230°38'40" M			48.00 M		
RN I FB 2451 P.114	IS 1 SO 515677	ob13	202°25'40" M			57.73 M		
IS 1 SO 515677	IS V DP 23402	ob1	4°16'00" A	SO 515677	0°00'00"	2.09 A	SO 515677	
IS V DP 23402	RN I FB 2451 P.114	ob14	23°06'00" A	SO 515677	0°00'00"	55.74 A	SO 515677	
IS 6 SO 515677	HN 3 SO 576855	ob8	145°49'00" A	SO 515677	0°00'00"	1.26 A	SO 515677	
IS 1 SO 515677	PEG 1 SO 576855	ob2	210°56'00" M			5.01 M		
IS V DP 23402	PEG 2 SO 576855	ob15	91°27'00" A	DP 23402	0°00'00"	3.09 A	DP 23402	
PEG 2 SO 576855	PEG 1 SO 576855	ob16	222°32'00" R	DP 23402	0°00'00"	8.61 R	DP 23402	Class A
PEG 1 SO 576855	HN 3 SO 576855	ob17	232°28'00" R	DP 23402	0°00'00"	14.77 R	DP 23402	Class A
IS 5 SO 515677	PEG 1 SO 576855	ob6	185°22'00" A	SO 515677	0°00'00"	2.40 A	SO 515677	
IS 1 SO 515677	PEG 2 SO 576855	ob3	58°17'00" M			3.81 M		
IS 1 SO 515677	HN 3 SO 576855	ob4	226°57'30" M			19.53 M		

Mark Name	Mark Condition	Description
HN 3 SO 576855		DISK 21 SO 515677 Reinstated
PEG 1 SO 576855		PEG IX DP 23402 Renewed
PEG 2 SO 576855		PEG X DP 23402 Reinstated

*** End of Report ***

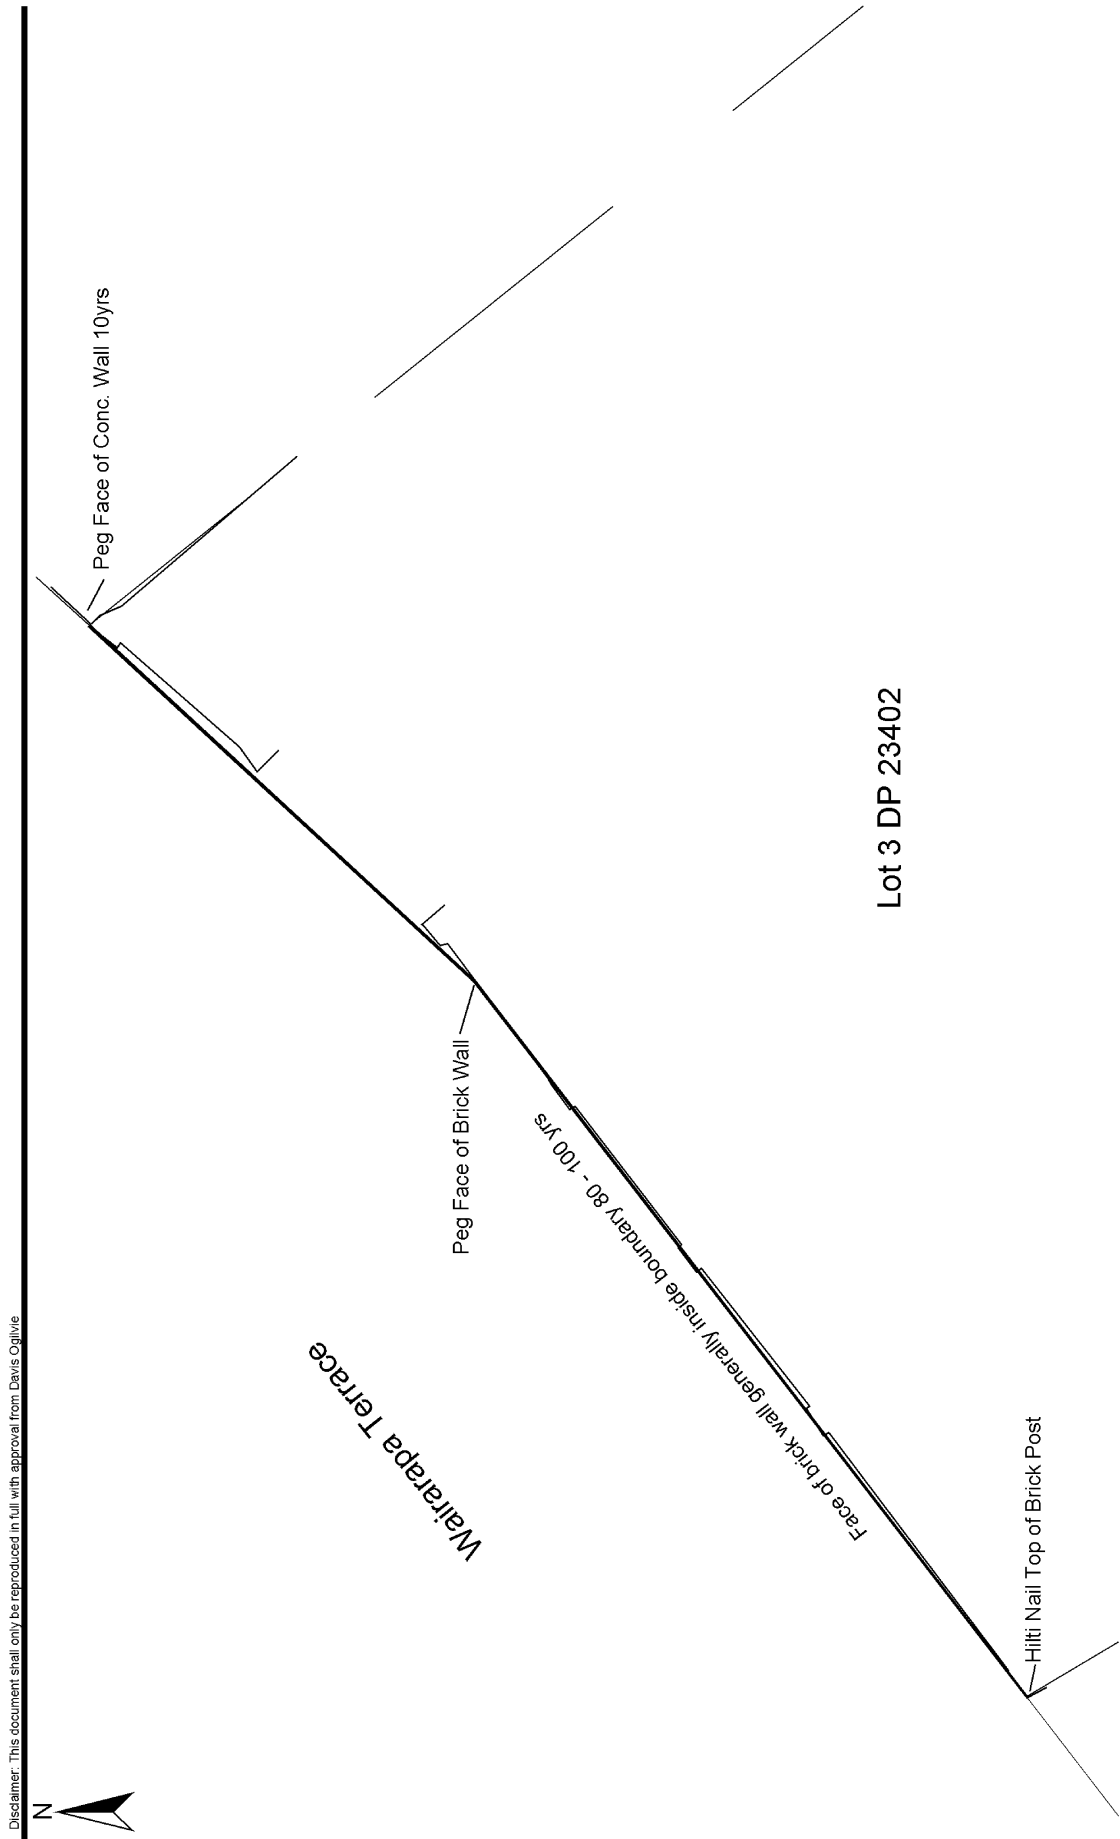

Disclaimer: This document shall only be reproduced in full with approval from Davis Ogilvie

Occupation Diagram		RB	
A	05/22	/ issue	/ approved
/ date		/ reason	
/ design		/ drawn	
MH		MH	
/ scale @ A3		/ date	
1:75		05/22	
/ OA check		/ file	
CH		42520	
/ issue		A	

Occupation Diagram
SO 576855

doDAVIS OGILVIE

ENGINEERS / SURVEYORS / PLANNERS

Davis Ogilvie & Partners Limited

Level 1, 124 Macquarie Avenue, Auckland, Christchurch, BRIO

09 309 9133 Email: info@do.co.nz

www.do.co.nz

