



Record of Survey - SO 581513

Survey Number SO 581513
Surveyor Reference 2022028 Waipawa
Surveyor Gregory Gerard McFlynn
Survey Firm McFlynn Surveying Limited
Surveyor Declaration I Gregory Gerard McFlynn, being a licensed cadastral surveyor, certify that--
(a) this dataset provided by me and its related survey are accurate, correct and in accordance with the
Cadastral Survey Act 2002 and Cadastral Survey Rules 2021; and
(b) the survey was undertaken by me or under my personal direction.
Declared on 03 Sep 2022 01:02 PM

Survey Details

Dataset Description	Simple Boundary Reinstatement of Section 100 SO 6349		
Purpose	Simple Boundary Reinstatement		
Status	Registered	Type	Survey
Land District	Hawkes Bay	Survey Class	Class A
Meridional Circuit	Hawkes Bay 2000	Vertical Datum	None

Survey Dates

Surveyed Date	22/08/2022	Certified Date	03/09/2022
Submitted Date	03/09/2022 13:02:11	Survey Approval Date	27/09/2022
Deposit Date			

Referenced Surveys

Survey Number	Land District	Bearing Correction
SO 8037	Hawkes Bay	0°00'00"
DP 14150	Hawkes Bay	0°00'00"
SO 4644	Hawkes Bay	0°00'00"
SO 4464	Hawkes Bay	0°00'00"

Territorial Authorities

Central Hawke's Bay District

Mark and Vector


Survey Number SO 581513
Meridional Circuit Hawkes Bay 2000

From	To	Code	Bearing	Adpt Surv	Bearing Correction	Distance	Adpt Surv	Class
IS 3 SO 380482	IS IV SO 8037	ob0	18°11'10" M			203.78 M		
IS IV SO 8037	IT V SO 8037	ob1	299°34'00" M			16.90 M		
IT V SO 8037	IS 3 SO 380482	ob3	193°37'00" M			207.78 M		
IS IV SO 8037	PEG SO 4464	ob2	136°52'00" A	SO 8037	0°00'00"	2.38 A	SO 8037	
PEG SO 4464	IT III DP 14150	ob8	230°05'10" A	DP 14150	0°00'00"	37.64 A	DP 14150	
IT III DP 14150	PEG 10 SO 581513	ob11	324°15'00" A	DP 14150	0°00'00"	12.53 A	DP 14150	
PEG 10 SO 581513	IT V SO 4464	ob12	353°03'00" A	SO 4464	0°00'00"	36.30 A	SO 4464	
IT V SO 4464	IT V SO 8037	ob13	116°16'00" A	SO 8037	0°00'00"	27.04 A	SO 8037	
PEG SO 4464	DISK 11 SO 581513	ob9	300°00'00" R	SO 4464	0°00'00"	28.34 R	SO 4464	Class A
DISK 11 SO 581513	PEG 10 SO 581513	ob14	202°29'50" R	SO 4464	0°00'00"	30.50 R	SO 4464	Class A
PEG SO 4464	PEG 12 SO 581513	ob10	209°31'30" R	SO 4464	0°00'00"	30.27 R	SO 4464	Class A
PEG 12 SO 581513	PEG 10 SO 581513	ob15	300°08'00" R	SO 4464	0°00'00"	24.61 R		Class A
IT V SO 8037	DISK 11 SO 581513	ob4	296°35'00" M			9.17 M		
IT V SO 8037	PEG 10 SO 581513	ob5	219°32'00" M			31.20 M		
IT V SO 8037	PEG 12 SO 581513	ob6	177°46'00" M			36.44 M		
IT V SO 8037	PEG SO 4464	ob7	121°41'00" M			19.19 M		

Mark Name	Mark Condition	Description
IS 3 SO 380482		Iron spike flush in edge of seal.

*** End of Report ***

Occupation Diagram

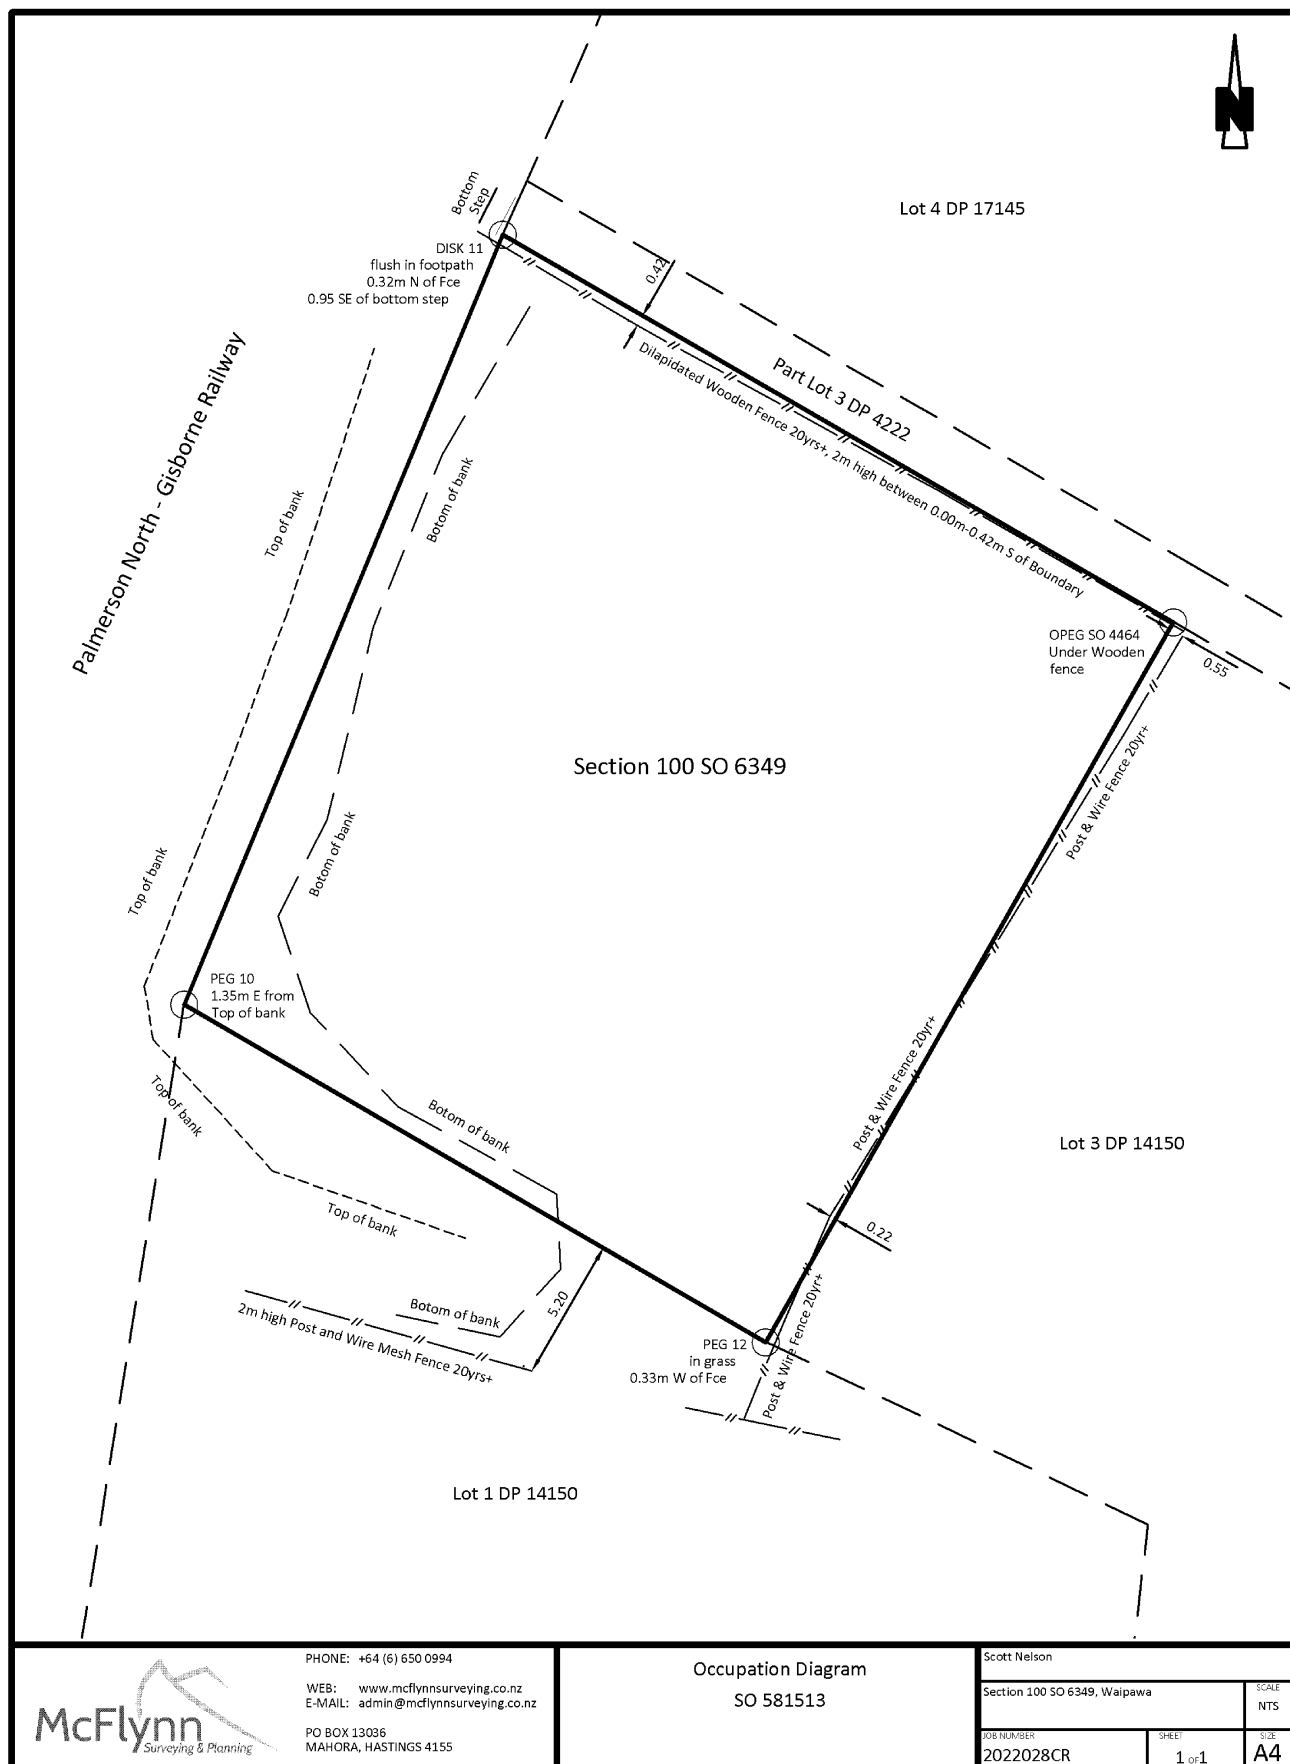

McFlynn
Surveying & Planning

PHONE: +64 (6) 650 0994
WEB: www.mcflynnsurveying.co.nz
E-MAIL: admin@mcflynnsurveying.co.nz
PO BOX 13036
MAHORA, HASTINGS 4155

Occupation Diagram
SO 581513

Scott Nelson		SCALE
Section 100 SO 6349, Waipawa		NTS
JOB NUMBER	SHEET	SIZE
2022028CR	1 of 1	A4

