



Record of Survey - SO 585957

Survey Number	SO 585957
Surveyor Reference	1318 REDEF
Surveyor	Olivia Hanna Dowling-Cornwell
Survey Firm	Candor3 Ltd
Surveyor Declaration	I Olivia Hanna Dowling-Cornwell, being a licensed cadastral surveyor, certify that-- (a) this dataset provided by me and its related survey are accurate, correct and in accordance with the Cadastral Survey Act 2002 and Cadastral Survey Rules 2021; and (b) the survey was undertaken by me or under my personal direction. Declared on 12 Jan 2023 10:16 AM

Survey Details

Dataset Description	Reinstatement of Lots 64 and 65 DP 102740		
Purpose	Simple Boundary Reinstatement		
Status	Registered	Type	Survey
Land District	North Auckland	Survey Class	Class A
Meridional Circuit	Mount Eden 2000	Vertical Datum	None

Survey Dates

Surveyed Date	06/12/2022	Certified Date	12/01/2023
Submitted Date	12/01/2023 10:16:50	Survey Approval Date	09/02/2023
Deposit Date			

Referenced Surveys

Survey Number	Land District	Bearing Correction
DP 102740	North Auckland	0°00'00"
DP 102739	North Auckland	0°00'00"

Territorial Authorities

Auckland Council

Mark and Vector

Survey Number SO 585957
Meridional Circuit Mount Eden 2000

From	To	Code	Bearing	Adpt Surv	Bearing Correction	Distance	Adpt Surv	Class
RM 4 DP 413309	RM 7323 SO 54056	ob1	24°08'00" M			156.89 M		
RM 7323 SO 54056	RM III DP 102739	ob0	308°49'40" M			98.59 M		
RM III DP 102739	RM V DP 102740	ob2	208°37'40" M			124.75 M		
RM V DP 102740	RM VI DP 102741	ob5	199°51'10" M			80.31 M		
RM III DP 102739	RM IV DP 102739	ob3	216°54'50" M			72.45 M		
RM IV DP 102739	RM V DP 102740	ob15	197°28'50" M			54.11 M		
RM III DP 102739	AP 9 SO 585957	ob4	164°58'30" M			64.47 M		
AP 9 SO 585957	AP 8 SO 585957	ob7	210°25'00" M			82.87 M		
AP 8 SO 585957	RM V DP 102740	ob8	305°04'00" M			42.18 M		
AP 8 SO 585957	RM 4 DP 413309	ob9	151°59'30" M			80.72 M		
AP 8 SO 585957	IS 4 SO 585957	ob10	34°02'30" M			57.09 M		
IS 4 SO 585957	AP 9 SO 585957	ob12	22°29'00" M			26.14 M		
RM V DP 102740	PEG (4) DP 102740	ob6	44°59'00" A	DP 102740	0°00'00"	25.16 A	DP 102740	
PEG (4) DP 102740	PEG (1) DP 102740	ob16	28°18'00" A	DP 102740	0°00'00"	19.00 A	DP 102740	
PEG (1) DP 102740	PEG (6) DP 102740	ob18	28°18'00" A	DP 102740	0°00'00"	24.63 A	DP 102740	
PEG (6) DP 102740	RM IV DP 102739	ob20	258°17'10" A	DP 102740	0°00'00"	22.69 A	DP 102740	
PEG (4) DP 102740	PEG 3 SO 585957	ob17	124°33'20" A	DP 102740	0°00'00"	31.75 A	DP 102740	
PEG 3 SO 585957	PEG 2 SO 585957	ob21	26°01'30" R	DP 102740	0°00'00"	24.00 R	DP 102740	Class A
PEG 2 SO 585957	ABD 1 SO 585957	ob22	26°01'30" R	DP 102740	0°00'00"	24.80 R	DP 102740	Class A
ABD 1 SO 585957	PEG (6) DP 102740	ob23	295°04'20" A	DP 102739	0°00'00"	29.67 A	DP 102739	
PEG (1) DP 102740	PEG 2 SO 585957	ob19	115°27'20" A	DP 102740	0°00'00"	30.64 A	DP 102740	
IS 4 SO 585957	ABD 1 SO 585957	ob13	356°50'00" M			20.59 M		
IS 4 SO 585957	PEG 2 SO 585957	ob14	261°49'00" M			12.14 M		
AP 8 SO 585957	PEG 3 SO 585957	ob11	21°24'00" M			25.79 M		

Mark Name	Mark Condition	Description
AP 8 SO 585957		In channel


Mark and Vector


Survey Number SO 585957
Meridional Circuit Mount Eden 2000

Mark Name	Mark Condition	Description
AP 9 SO 585957		In channel
RM 4 DP 413309		Plaque Flush in Channel
RM 7323 SO 54056		L & S Bronze Plaque set flush in concrete footpath.


*** End of Report ***

Occupation Diagram

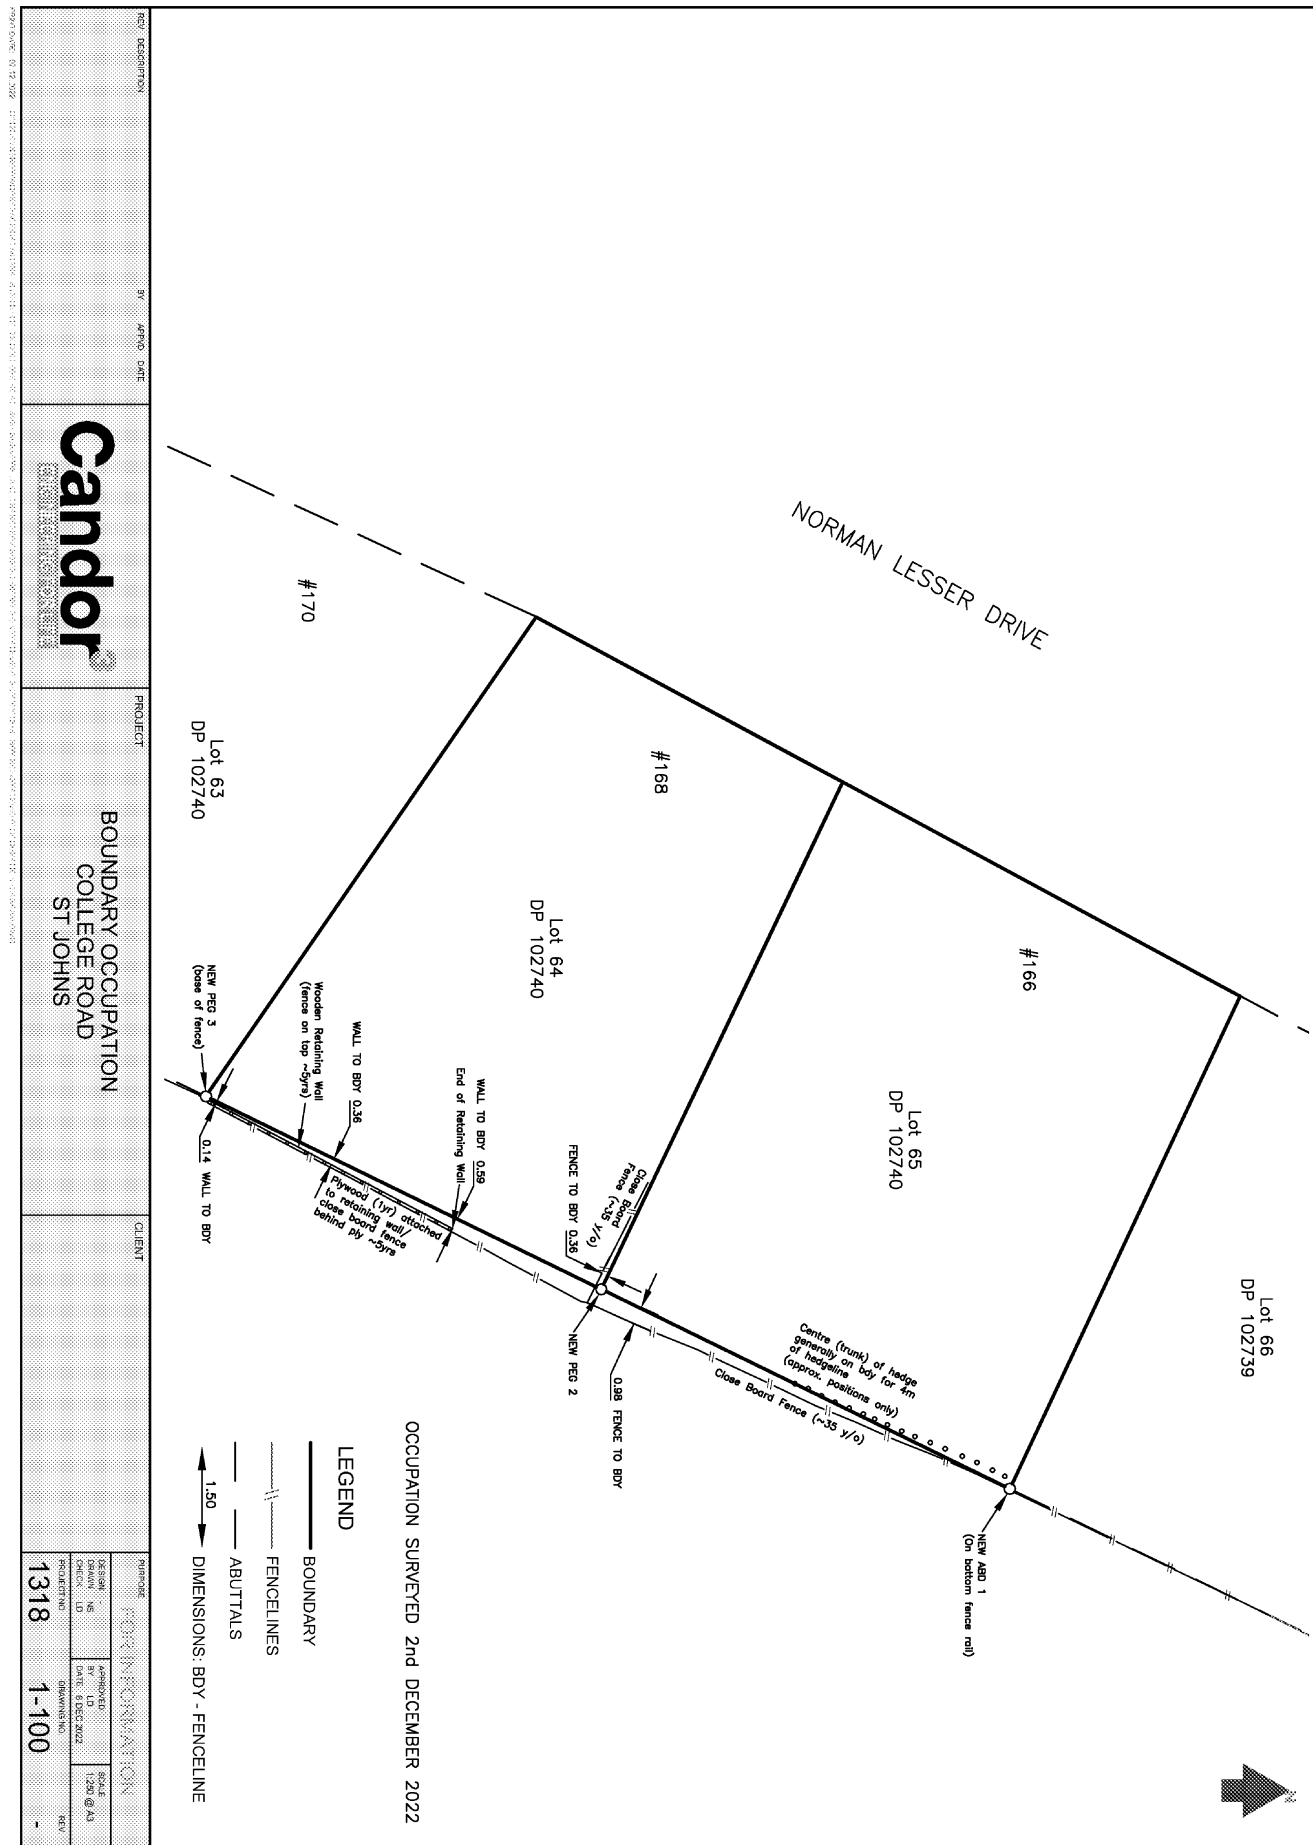

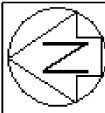


Diag. A

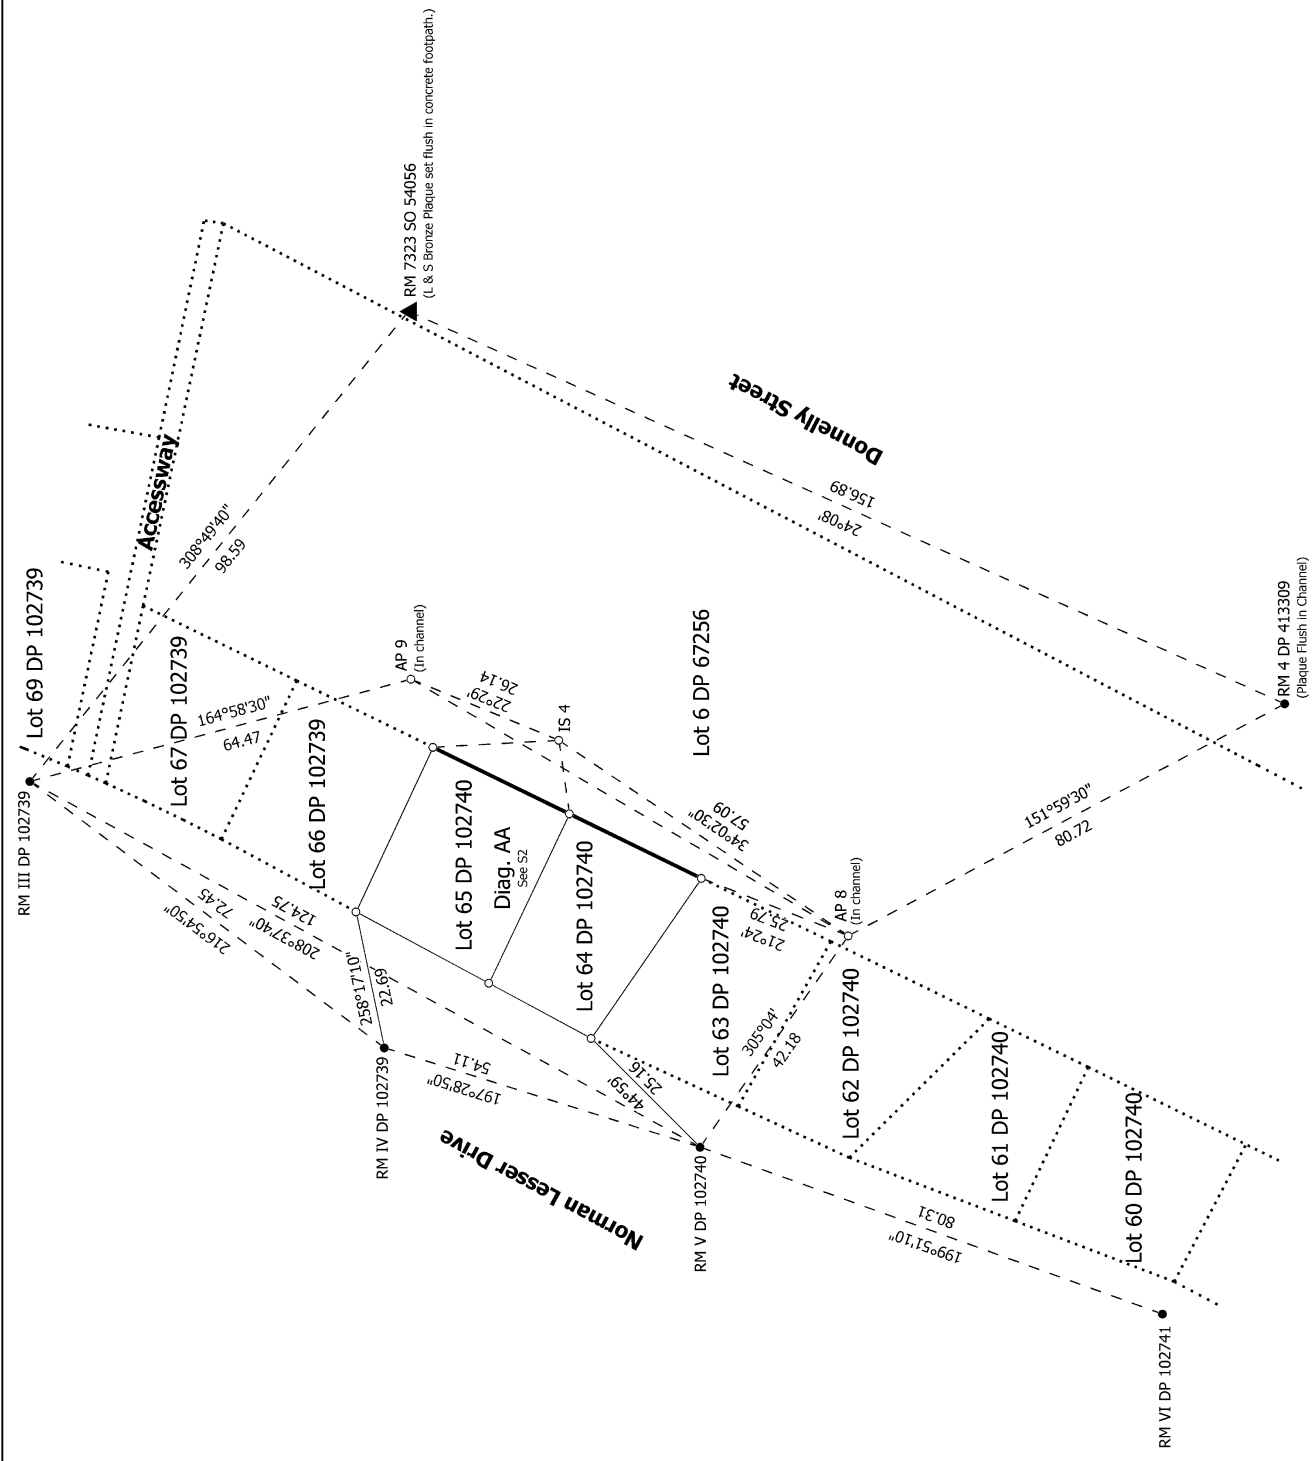

S 1/2

Land District: North Auckland	Reinstatement of Lots 64 and 65 DP 102740	Surveyor: Olivia Hanna Dowling-Cornwell Firm: Candor3 Ltd Date of Survey: 6/12/2022	Record of Survey SO 585957 Approved on: 9/02/2023
Digitally Generated Plan Generated on: 09/02/2023 09:56am Page 5 of 6			

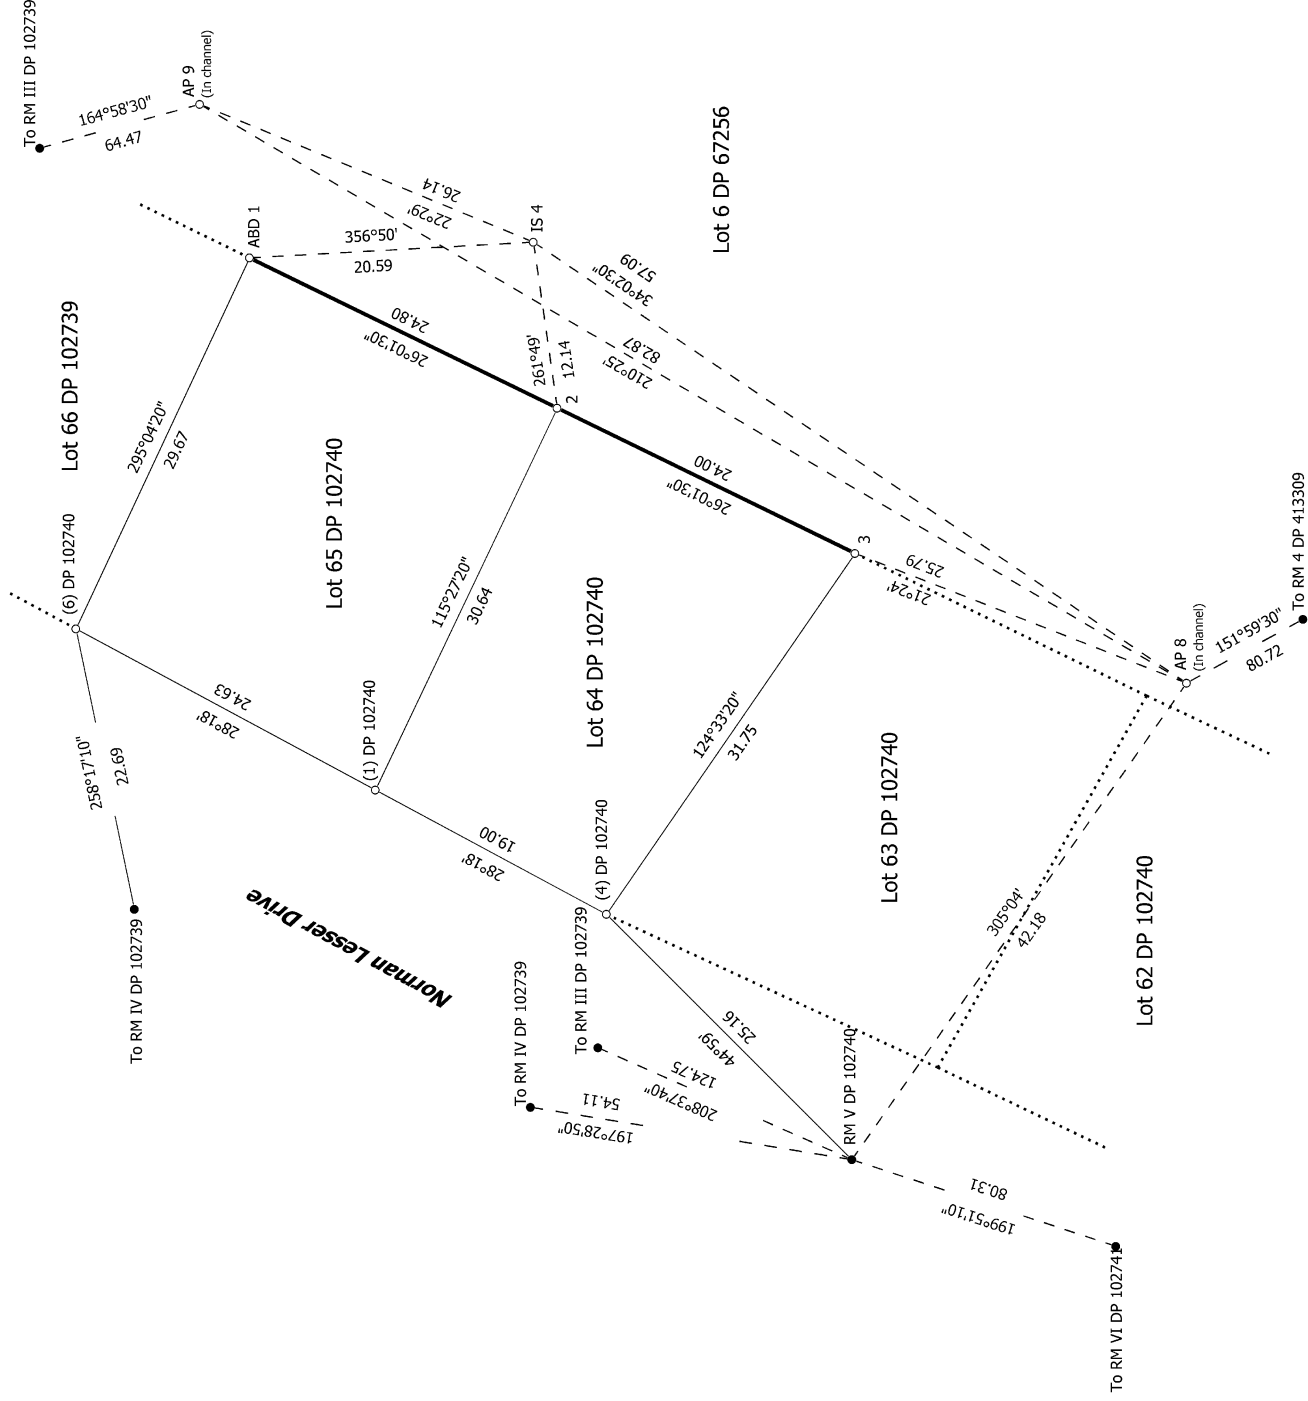

S 2/2

Land District: North Auckland

Digitally Generated Plan

Generated on: 09/02/2023 09:58am Page 6 of 6

Reinstatement of Lots 64 and 65 DP 102740

Surveyor: Olivia Hanna Dowling-Cornwell
Firm: Candor3 Ltd

Date of Survey: 6/12/2022

Record of Survey
SO 585957
Approved on: 9/02/2023