



Title Plan - DP 561822

Survey Number	DP 561822
Surveyor Reference	6770 - Spencer
Surveyor	Mathew John Mortell
Survey Firm	Yeomans Survey Solutions Ltd (Auckland)
Surveyor Declaration	I Mathew John Mortell, being a licensed cadastral surveyor, certify that: (a) this dataset provided by me and its related survey are accurate, correct and in accordance with the Cadastral Survey Act 2002 and the Rules for Cadastral Survey 2010, and (b) the survey was undertaken by me or under my personal direction. Declared on 14 Jun 2021 01:23 PM

Survey Details

Dataset Description	Area 1 on Lot 3 DP 138088		
Status	Deposited		
Land District	North Auckland	Survey Class	Class A
Submitted Date	14/06/2021	Survey Approval Date	01/07/2021
		Deposit Date	08/11/2021

Territorial Authorities


Auckland Council

Comprised In

RT NA83B/375
RT NA83B/376

Created Parcels

Parcels	Parcel Intent	Area	RT Reference
Area 1 Deposited Plan 561822	Cross Lease Building		995228
Area A Deposited Plan 561822	Covenant - Flat/Crosslease		
Total Area		0.0000 Ha	

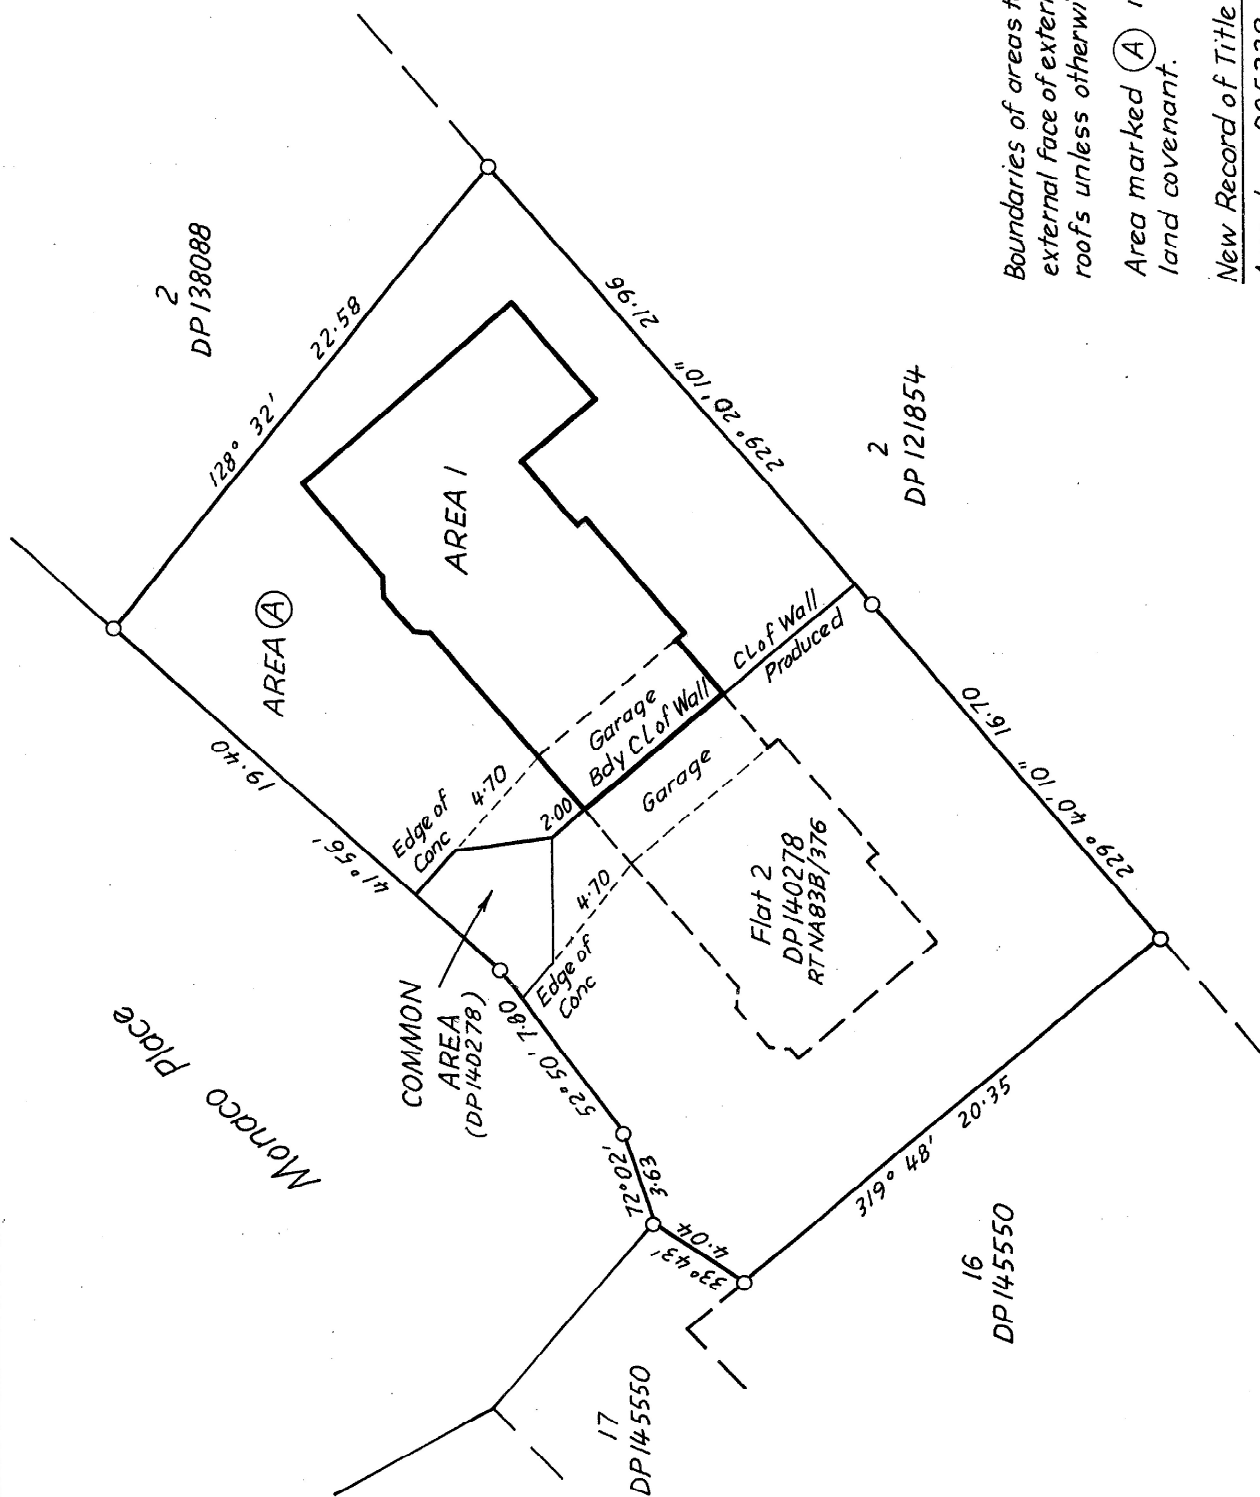

Boundaries of areas to be leased are along the external face of exterior walls, structures and roofs unless otherwise shown.

Area marked (A) is to be subject to a land covenant.

New Record of Title Allocated :-

Area 1 995228

Land District: North Auckland

Firm: Yeomans Survey Solutions Limited

Surveyor: Matthew John Mortell

YEOMANS
survey solutions



Area 1 on Lot 3 DP 138088

Date: April 2021

File: 6770

Supporting Document
Plan Graphic Sheet 1 of 1

DP 561822